
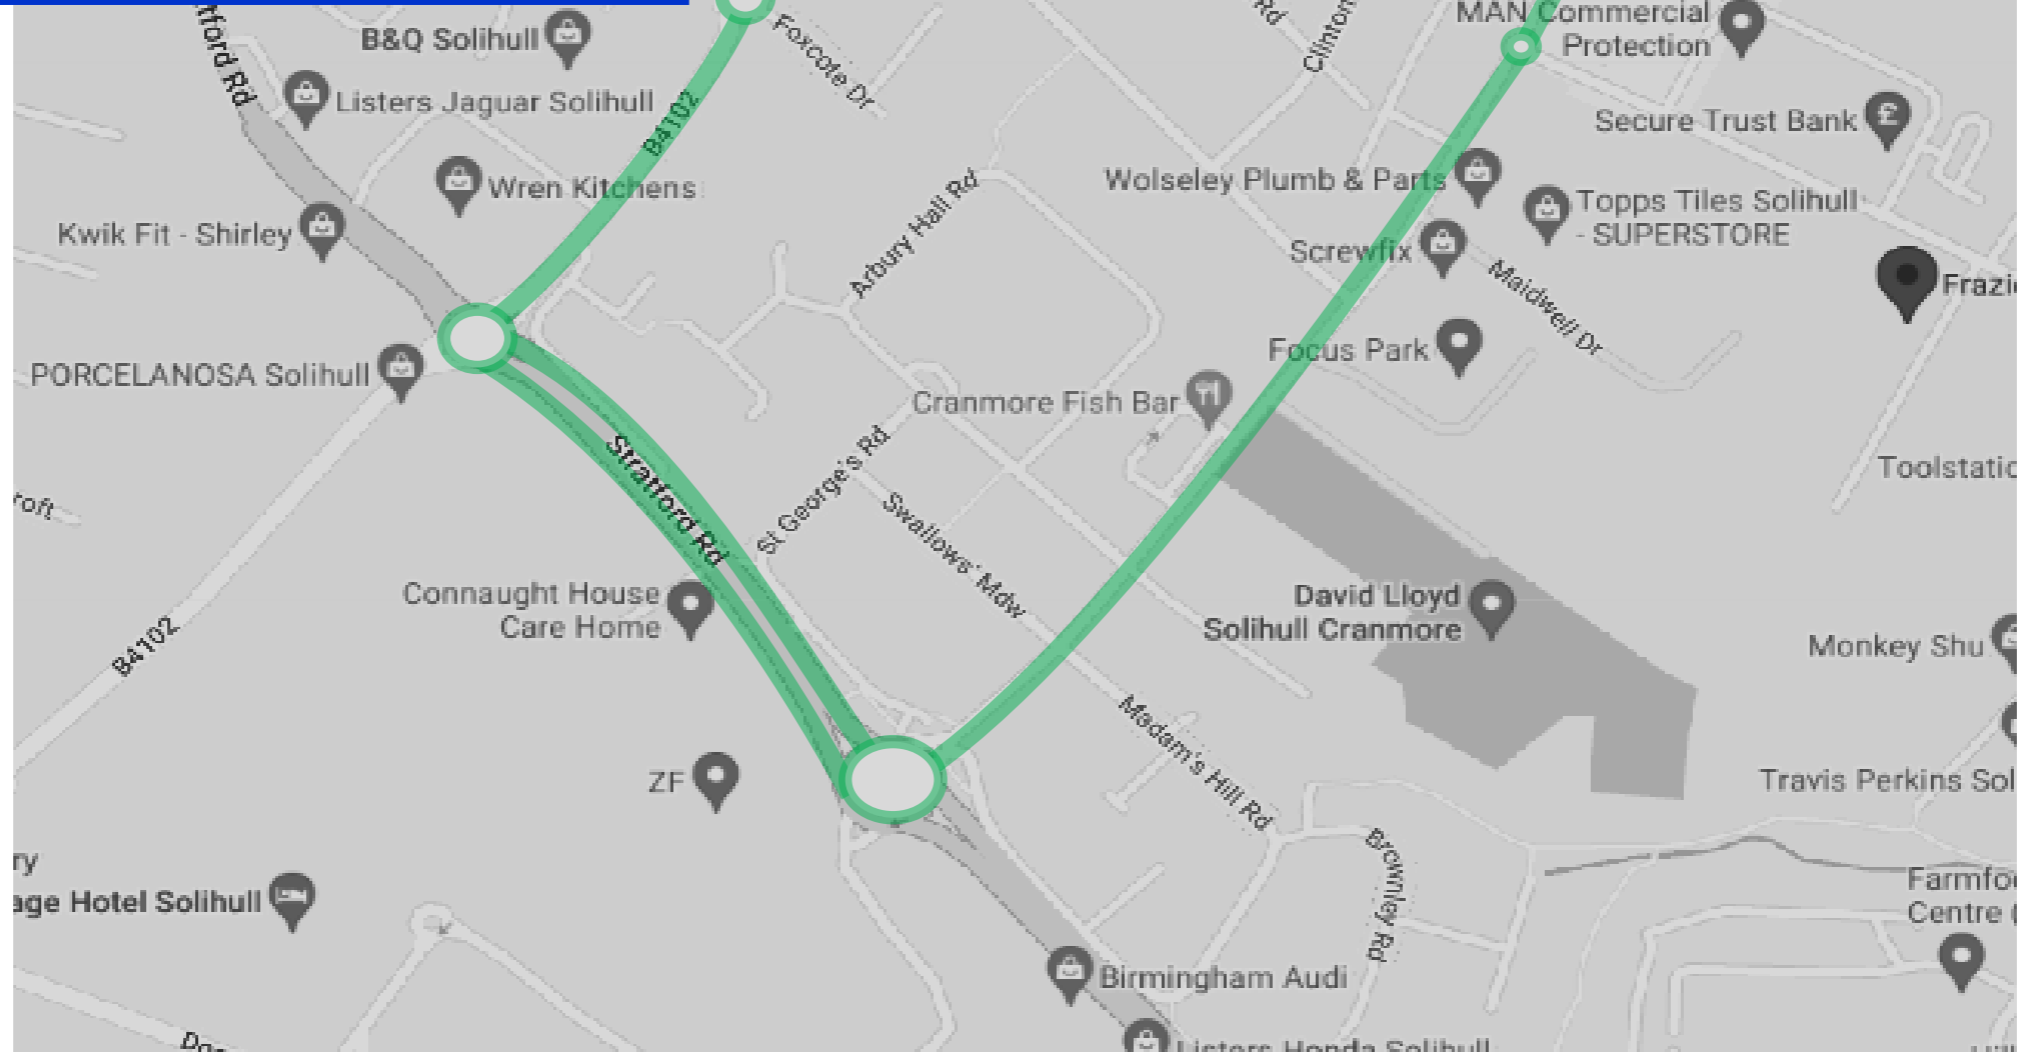


# Detail

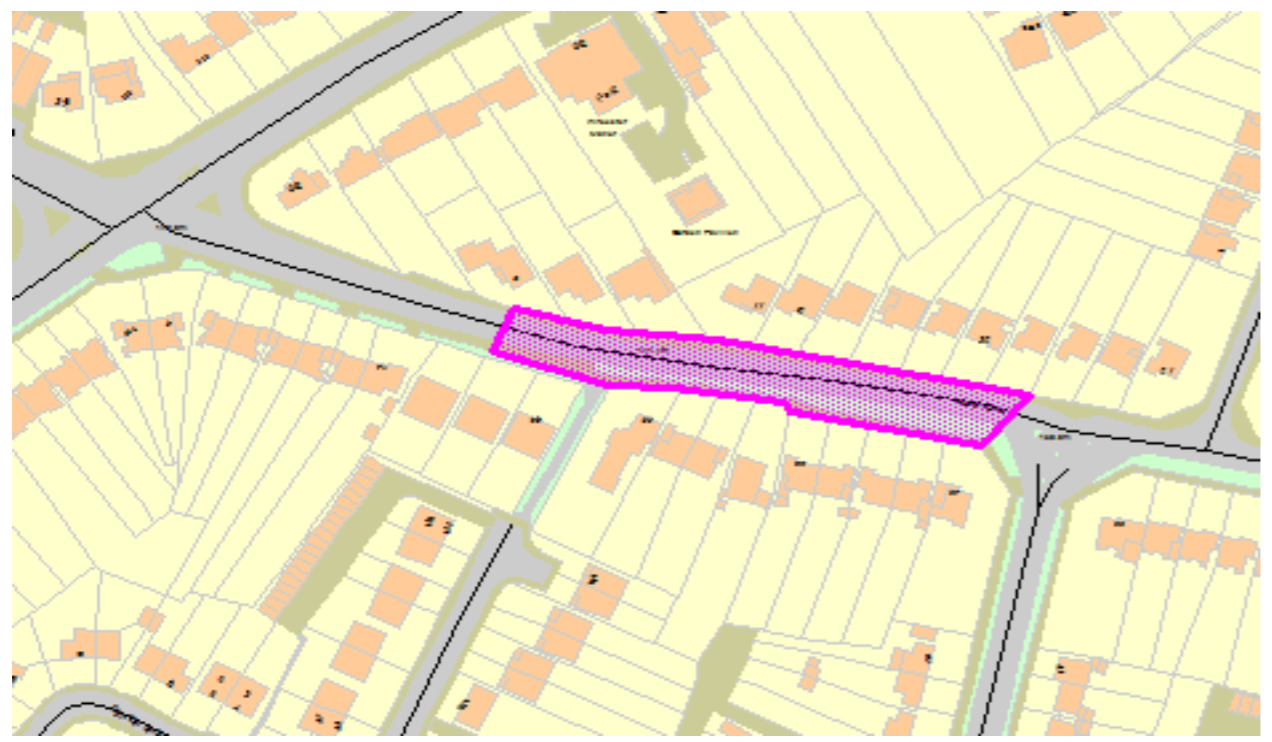

## Diversion Route Overview

	Limit of Road Closure
	Additional restriction (where required)
	Diversion Route
<b>Site Plan Index</b>	
	Diversion Start (including Route number)
	Route Diversion (including Route number)
	Diversion Start (including Route number)
	Individual Site layouts (Where provided)
	Standard Detail (as Plan Detail)
<b>Diversion Number</b>	
	Clockwise Route
	Anti-clockwise Route
<b>Other Notes</b>	

Title Widney La, Shirley

Notes Route Plan



Drawn By	AEJ Chapman		
Date	09-Mar-22	Issue	0
Drw No.	WL090322		1