

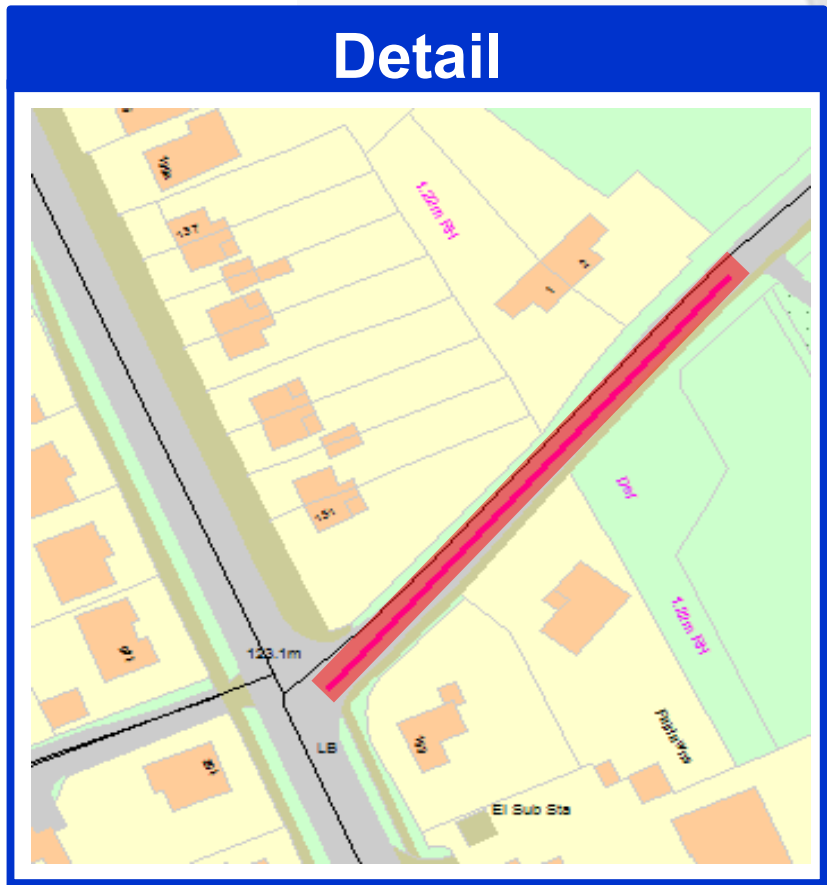


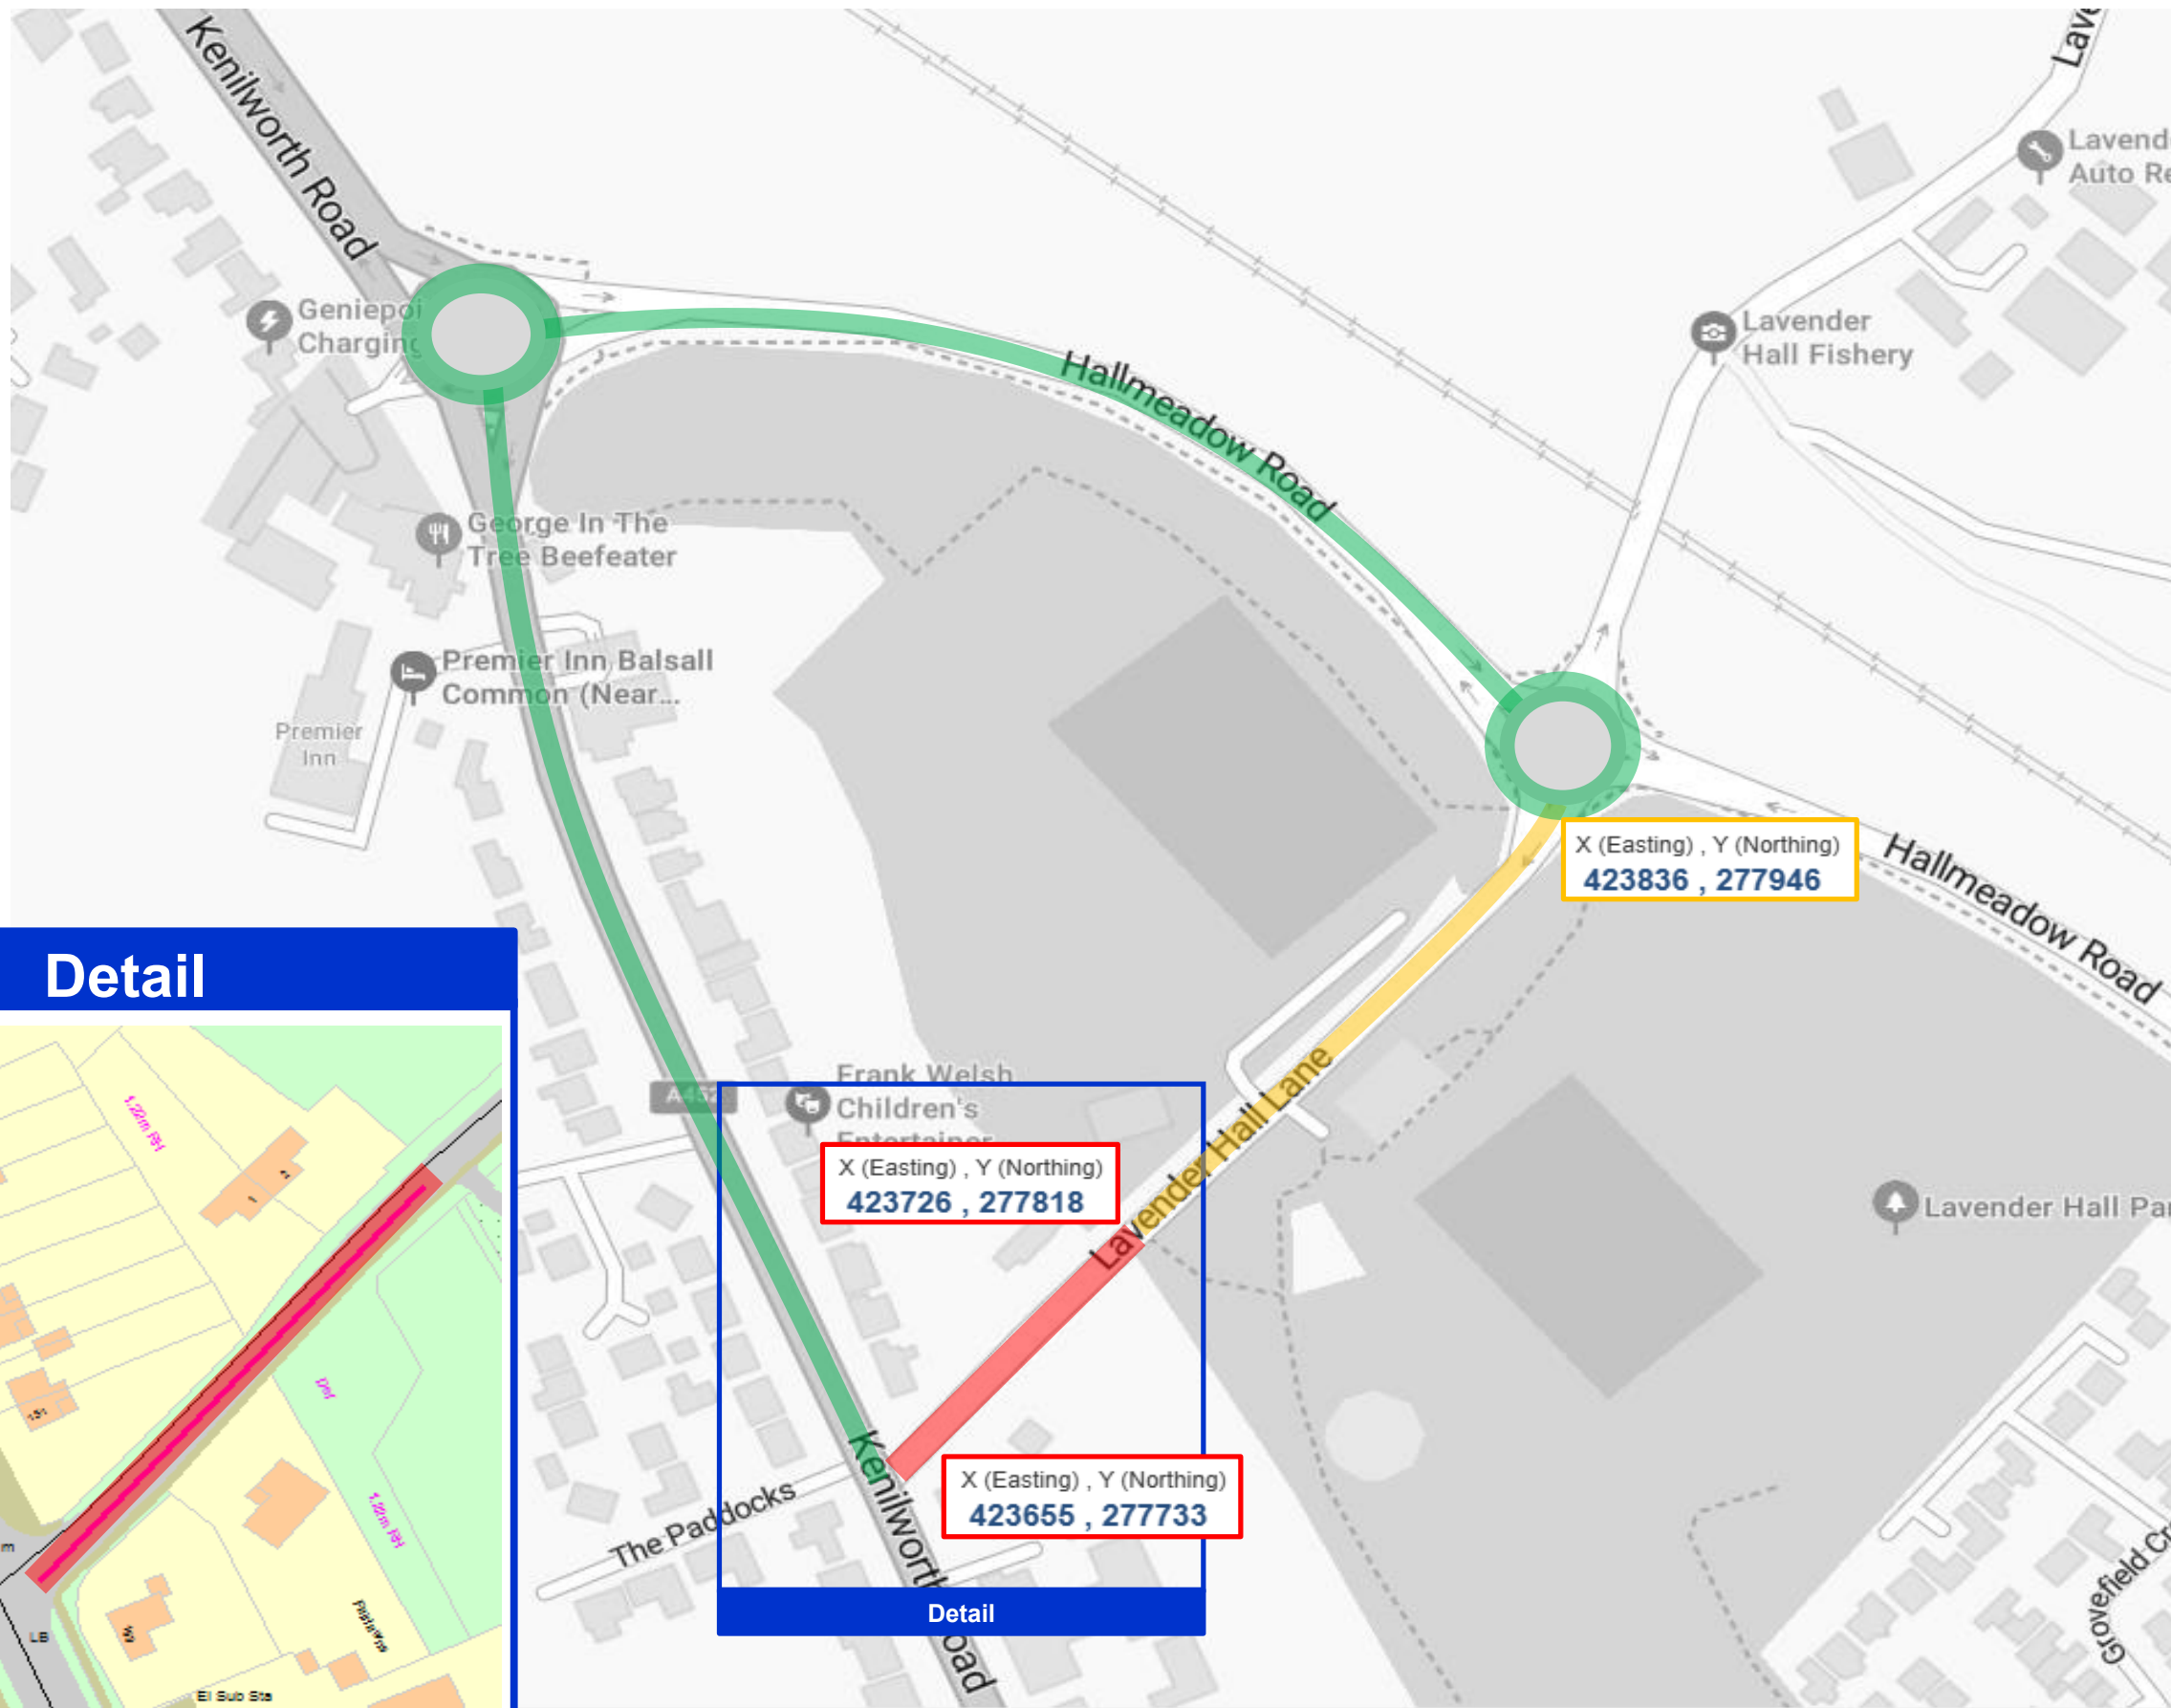

Diversion Route Overview	
	Limit of Road Closure
	Additional restriction <i>(where required)</i>
 	Diversion Route
Site Plan Index	
	Diversion Start <i>(including Route number)</i>
	Route Diversion <i>(including Route number)</i>
	Diversion Start <i>(including Route number)</i>
	Individual Site layouts <i>(Where provided)</i>
	Standard Detail <i>(as Plan Detail)</i>
Diversion Number	
	Clockwise Route
	Anti-clockwise Route
	
	
Other Notes	

Title Lavender Hall La, Balsall Common

Notes Route Plan

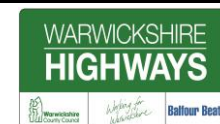

Drawn By	AEJ Chapman	
Date	19-Jun-25	Issue
Drw No.	LH190625	1