


File name W:\D AND SIS\SCHEMES\PROJECTS\LIVE\BICKENHILL_LANE_WIDENING\FILE 3.0 - WORKING FILES\3.1 ACAD\HIGHWAYS DRAWINGS\CONSTRUCTION\0015-02-0000-02.DWG, printed on 19 May 2010 15:30:47, by Millner, Daniel

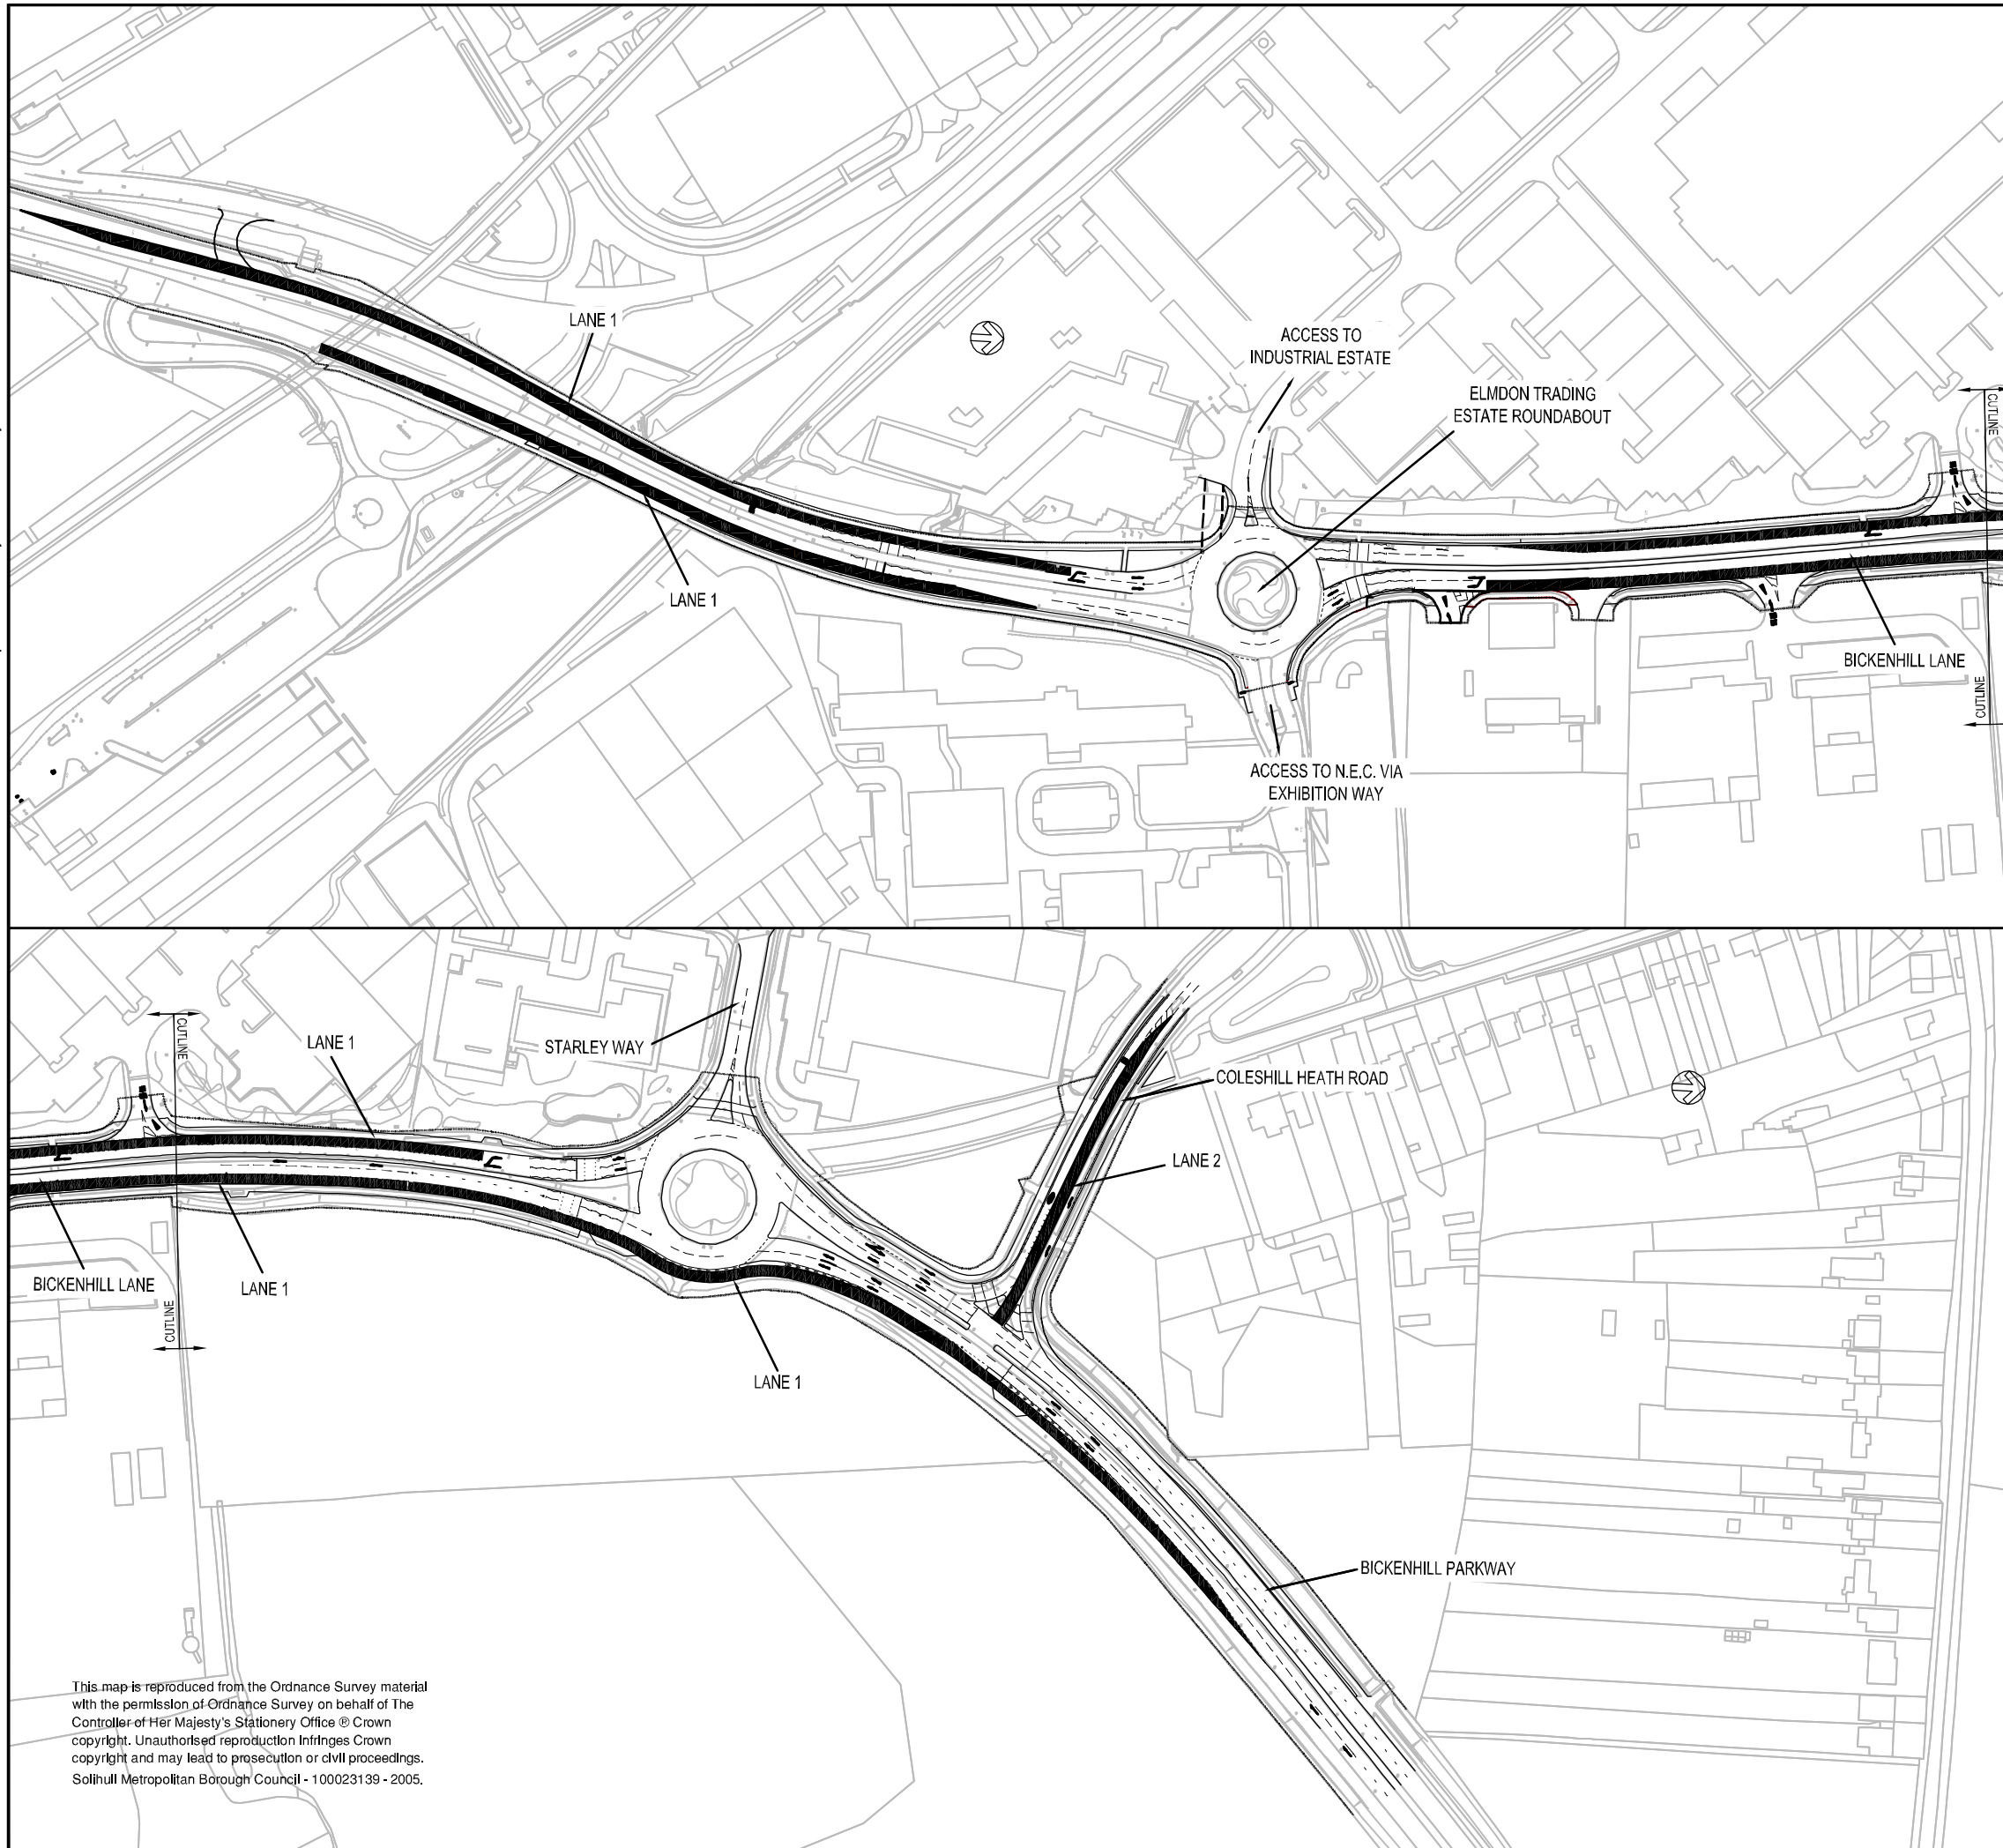

This map is reproduced from the Ordnance Survey material with the permission of Ordnance Survey on behalf of The Controller of Her Majesty's Stationery Office © Crown copyright. Unauthorised reproduction infringes Crown copyright and may lead to prosecution or civil proceedings. Solihull Metropolitan Borough Council - 100023139 - 2005.

DO NOT SCALE

KEY:

BUS LANE (INCLUDING PROVISION FOR CYCLES AND LICENSED TAXIS)

C	19/05/2010	DMI	DRAWING AMENDED TO SMBC COMMENTS	DMI	ISM
B	15/02/2010	GWO	DRAWING AMENDED TO OEL REVIEW	DMI	ISM
A	29/01/2010	GWO	INITIAL ISSUE	DMI	ISM

DRAWING STATUS: **FOR INFORMATION ONLY**



Three White Rose Office Park,
Millshaw Park Lane, Leeds, LS11 0DL
Tel: +44 (0)113 395 6200, Fax: +44 (0)113 395 6201
<http://www.wspgroup.com>

CLIENT:
SOLIHULL METROPOLITAN BOROUGH COUNCIL

PROJECT:
**AIRPORT & NEC INTEGRATED TRANSPORT ACCESS SCHEME
BICKENHILL LANE NORTH**

TITLE:
BUS LANE (INCLUDING PROVISION FOR CYCLES AND LICENSED TAXIS)

SCALE @ A3: 1:2500m	CHECKED: DMI	APPROVED: ISM
CAD FILE: 0015-02-0000-02.DWG	DESIGN-DRAWN: GWO	DATE: JANUARY 2010
PROJECT No: 0015	DRAWING No: 0015/02/0000/02	REV: C

© WSP Group plc