


KEY

— Proposed Total Prohibition of Waiting

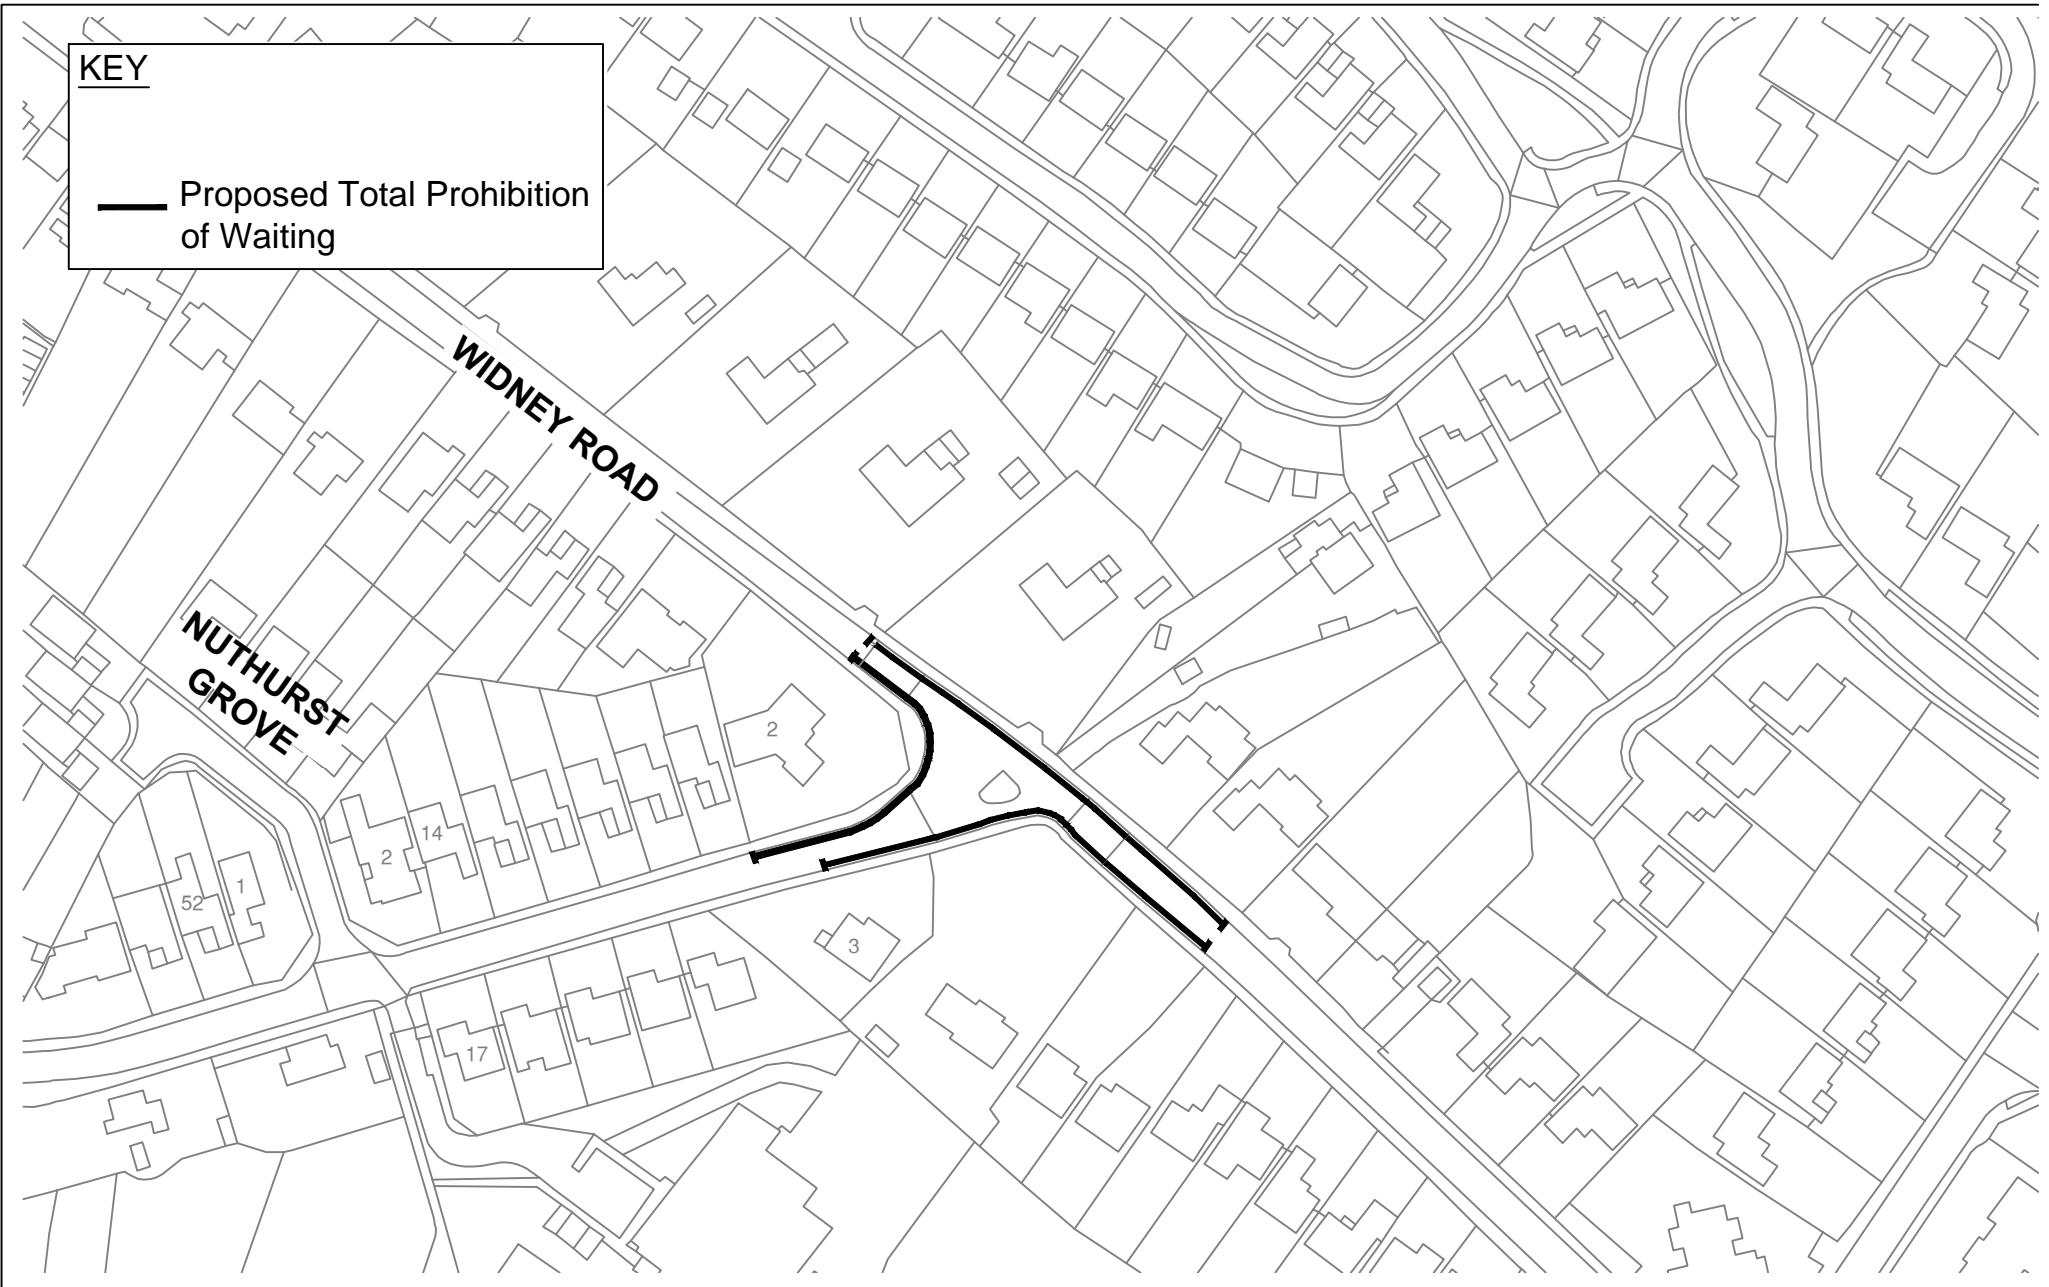

This map is reproduced from the Ordnance Survey material with the permission of Ordnance Survey on behalf of The Controller of Her Majesty's Stationery Office. Any reproduction infringes Crown copyright and may lead to prosecution or civil proceedings. Solihull Metropolitan Borough Council - 100023139 - 2004.

Proposed Experimental Waiting Restrictions - Widney Road, Bentley Heath



Referred to in Item :	Drawn By: EB	Checked By: CH	DO NOT SCALE
Plan No. 6807/3	Scale 1/1500	Date Mar 2011	OS Ref :

COMMUNITY SERVICES
TRANSPORT & HIGHWAYS