


DO NOT WORK FROM REDUCED DRAWINGS.
PLEASE REFER TO SCALE AND SHEET SIZE AS
INDICATED.
Dimensions to be verified on site. This drawing should not be
scaled. Any discrepancies should be referred to the Engineer
prior to work being put in hand.

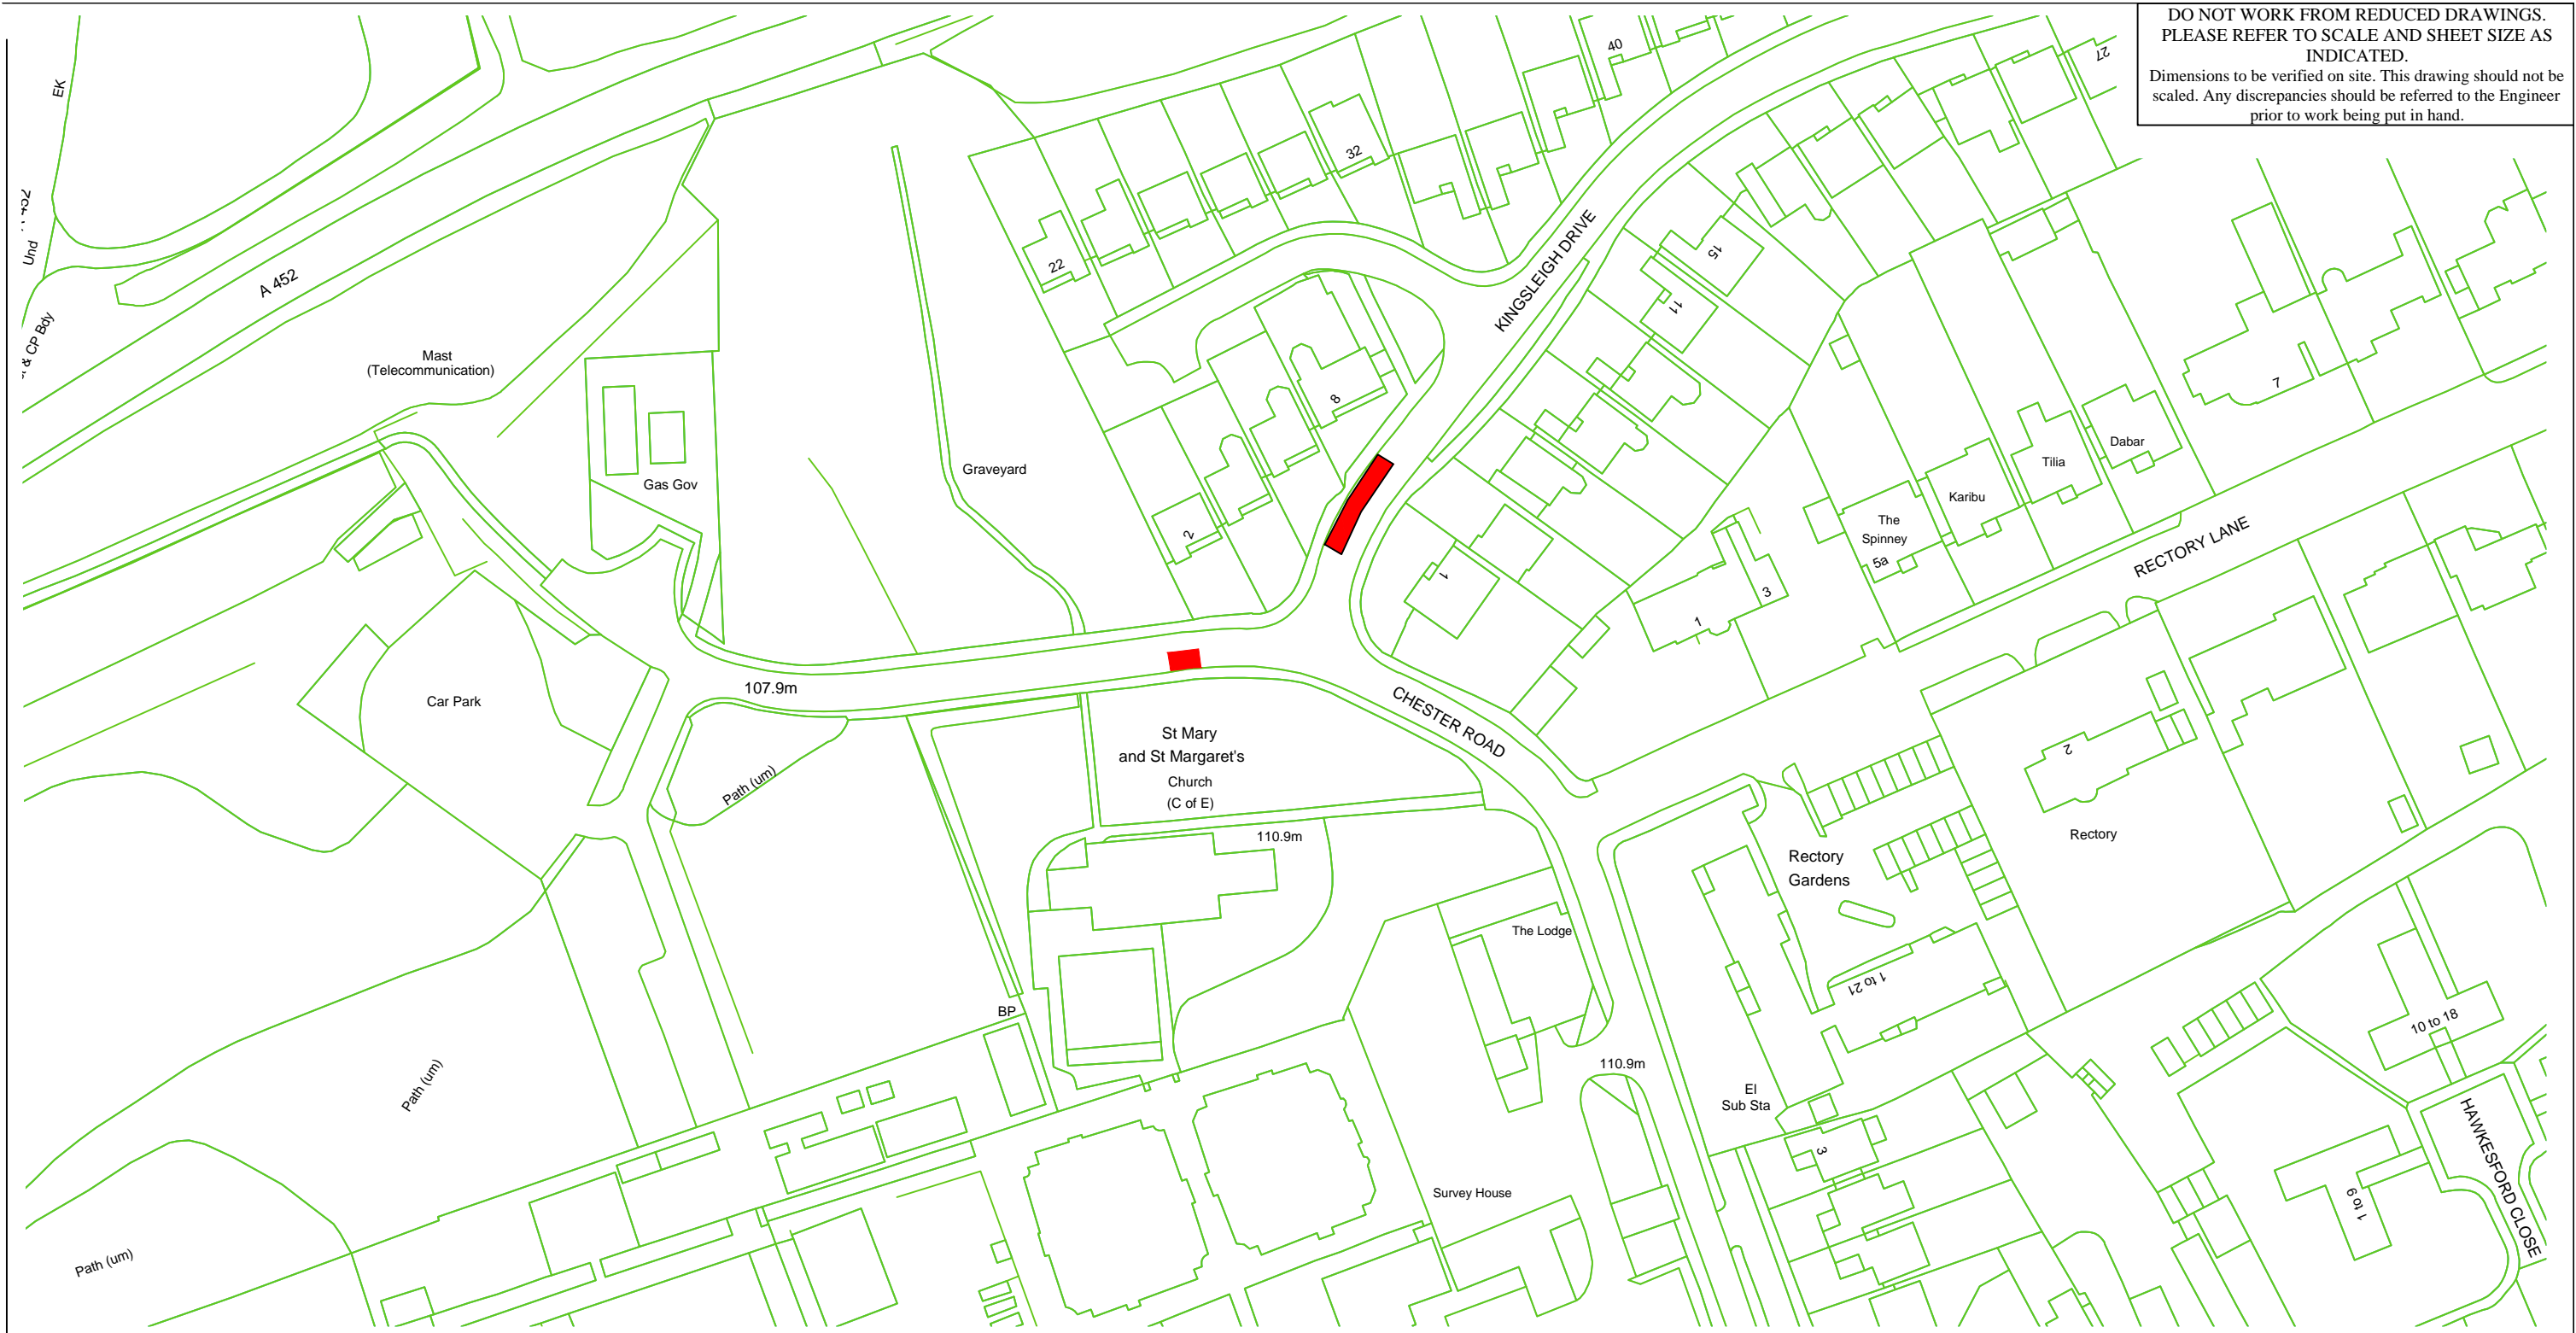

This map is reproduced from the Ordnance Survey material with the permission of Ordnance Survey on behalf of The Controller of Her Majesty's Stationery Office. © Crown copyright. Unauthorised reproduction infringes Crown copyright and may lead to prosecution or civil proceedings. Solihull Metropolitan Borough Council - 100023139 - 2005.

ECONOMY & INFRASTRUCTURE
DIRECTORATE
HIGHWAY SERVICES
COUNCIL HOUSE
SOLIHULL
WEST MIDLANDS B91 3QT
TEL: 0121-704-6000
E-mail : highwaysservices@solihull.gov.uk

DRAWING TITLE

CHESTER ROAD
PROPOSED TRAFFIC ORDER

KEY



= Proposed "No waiting at any time".

DRAWING No.

8667/2

REVISION

A

JOB No.

DATE

November 2020

SCALE

1:1000 @ A3

DESIGNED/DRAWN BY

DSC

COMPUTER FILE No.

CHECKED BY

A3

A3 = 408 x 261