


DO NOT WORK FROM REDUCED DRAWINGS.
PLEASE REFER TO SCALE AND SHEET SIZE AS
INDICATED.
Dimensions to be verified on site. This drawing should not be
scaled. Any discrepancies should be referred to the Engineer
prior to work being put in hand.

NOTES:- (1). The carriageway markings should comply with the "Traffic Signs Regulations & General Directions 2016" manual.
(2). New double yellow lines & a bus stop with an associated clearway marking are to be introduced.
(3). The exact positions of the new carriageway markings will be marked on site prior to the works being undertaken.

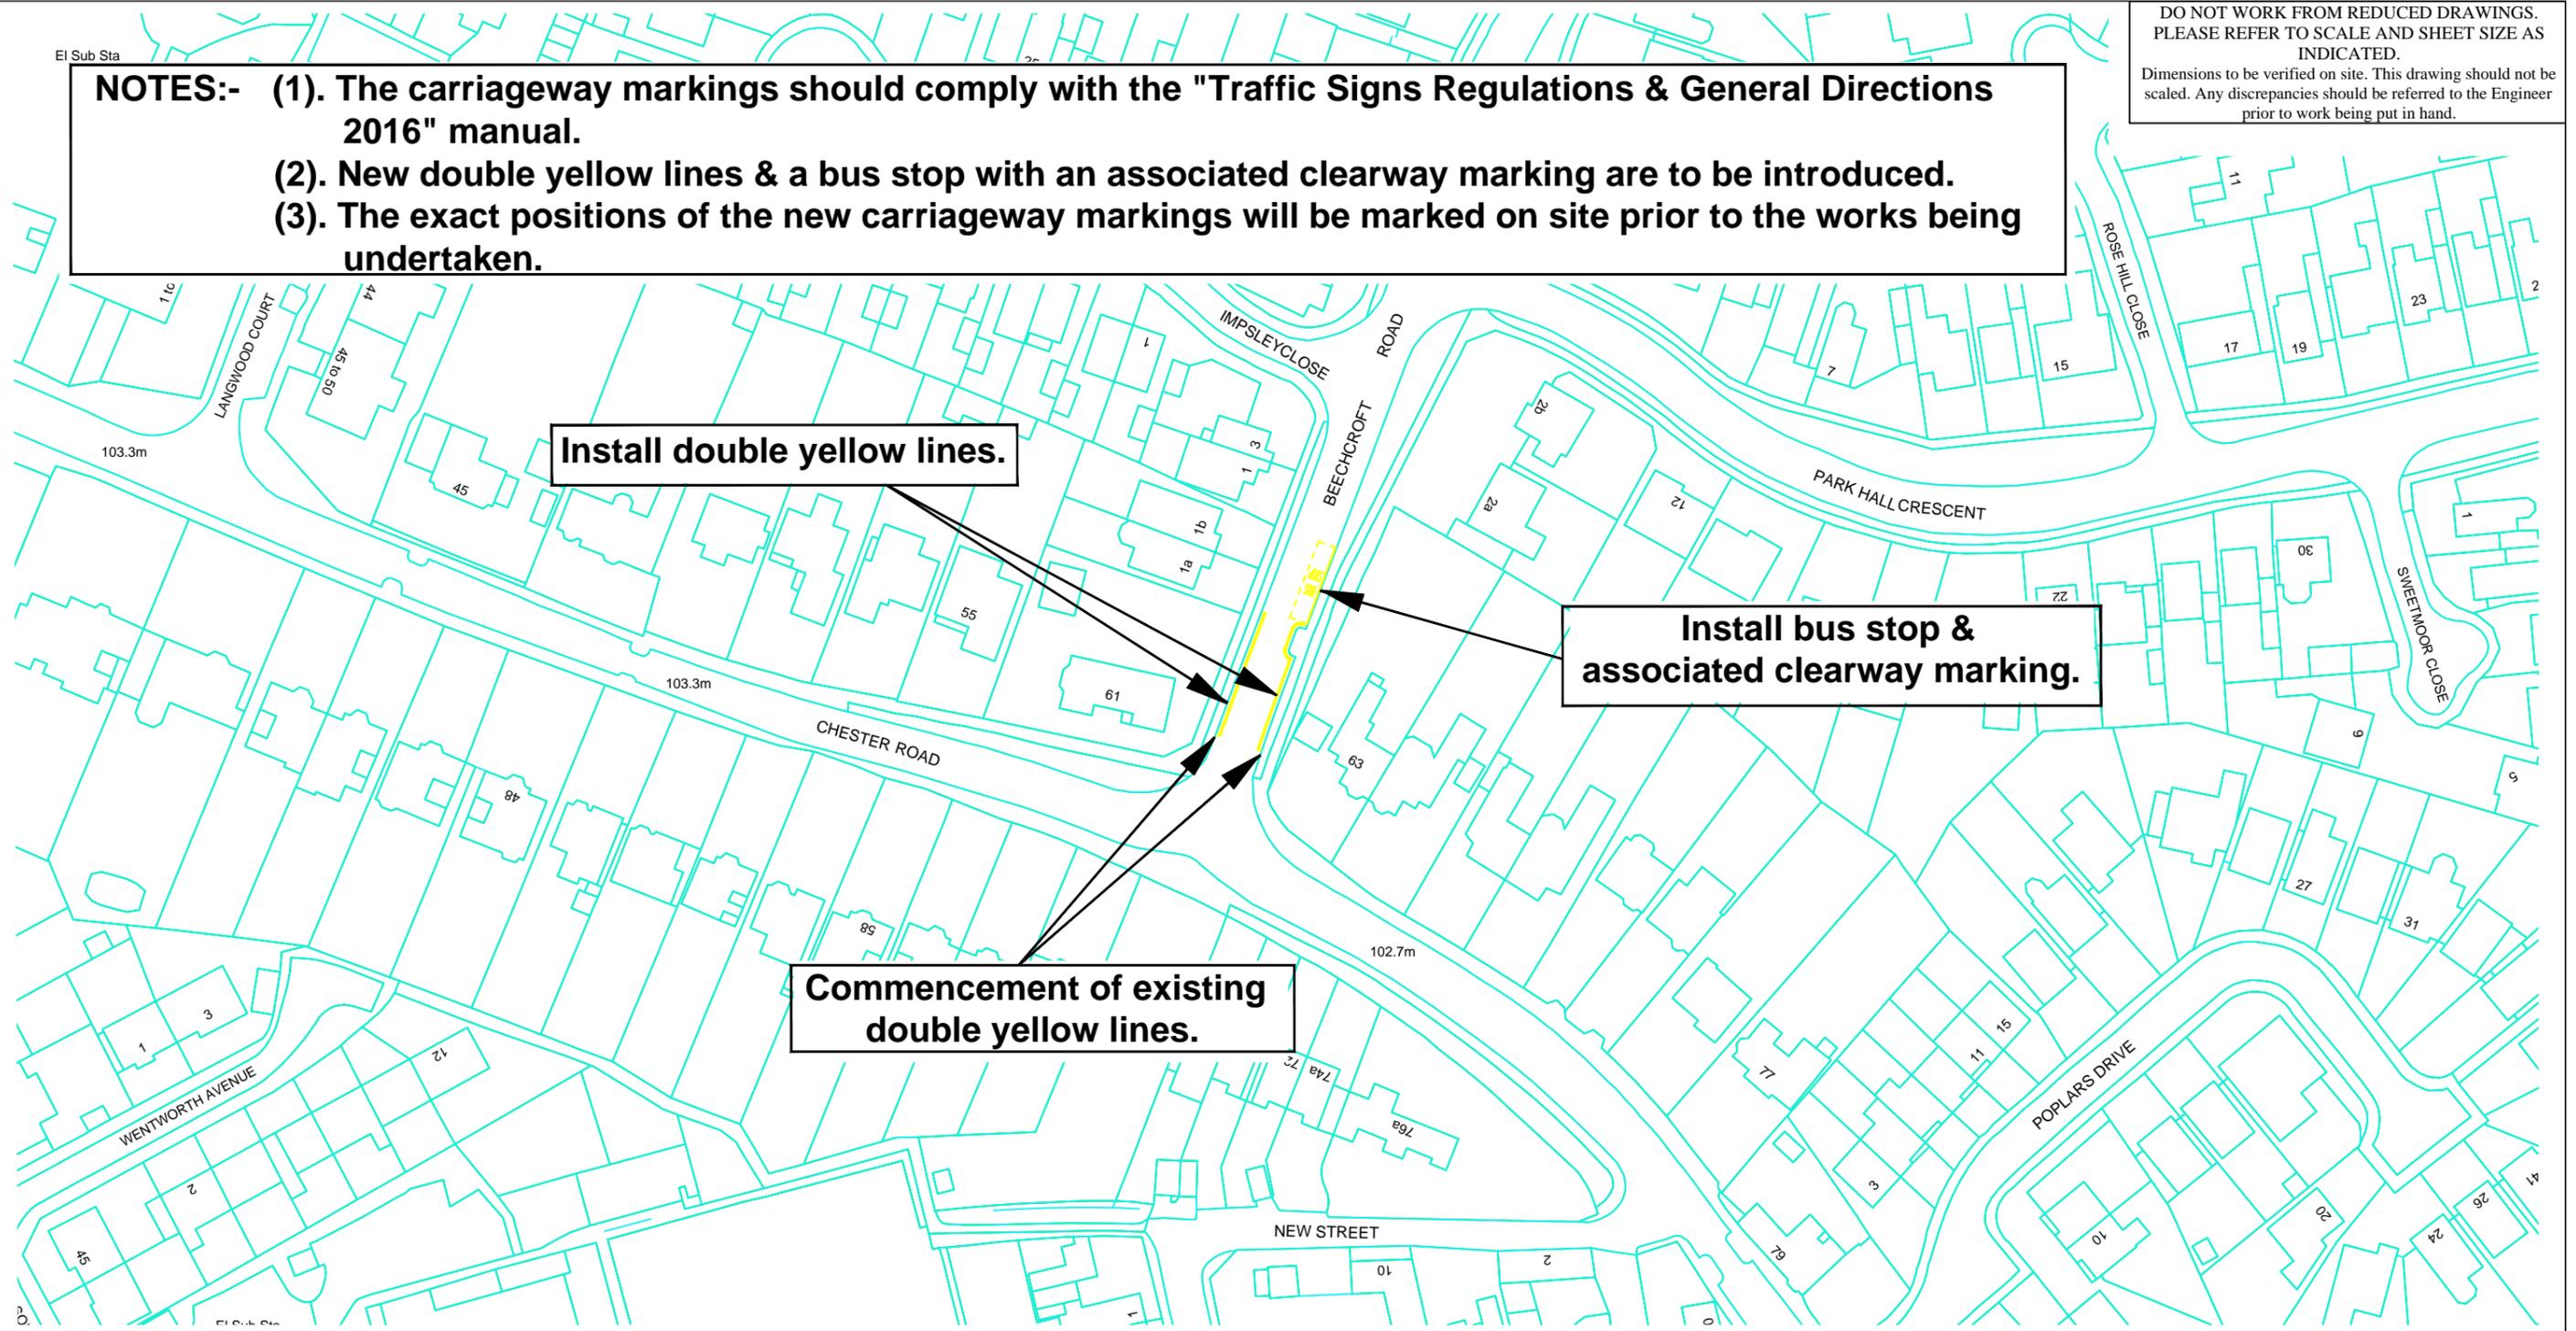

This map is reproduced from the Ordnance Survey material with the permission of Ordnance Survey on behalf of The Controller of Her Majesty's Stationery Office. © Crown copyright. Unauthorised reproduction infringes Crown copyright and may lead to prosecution or civil proceedings. Solihull Metropolitan Borough Council - 100023139 - 2005.

ECONOMY & INFRASTRUCTURE
DIRECTORATE
HIGHWAY SERVICES
COUNCIL HOUSE
SOLIHULL
WEST MIDLANDS B91 3QT
TEL: 0121-704-6000
E-mail : highwaysservices@solihull.gov.uk

DRAWING TITLE

BEECHCROFT ROAD
PROPOSED TRAFFIC REGULATION ORDER
PROPOSED CARRIAGEWAY MARKINGS

DRAWING No.

8667/1

REVISION

JOB No.

DATE

February 2020

SCALE

1:1000 @ A3

DESIGNED/DRAWN BY

DSC


COMPUTER FILE No.

CHECKED BY

A3

A3 = 408 x 261

DO NOT WORK FROM REDUCED DRAWINGS.
PLEASE REFER TO SCALE AND SHEET SIZE AS
INDICATED.
Dimensions to be verified on site. This drawing should not be
scaled. Any discrepancies should be referred to the Engineer
prior to work being put in hand.

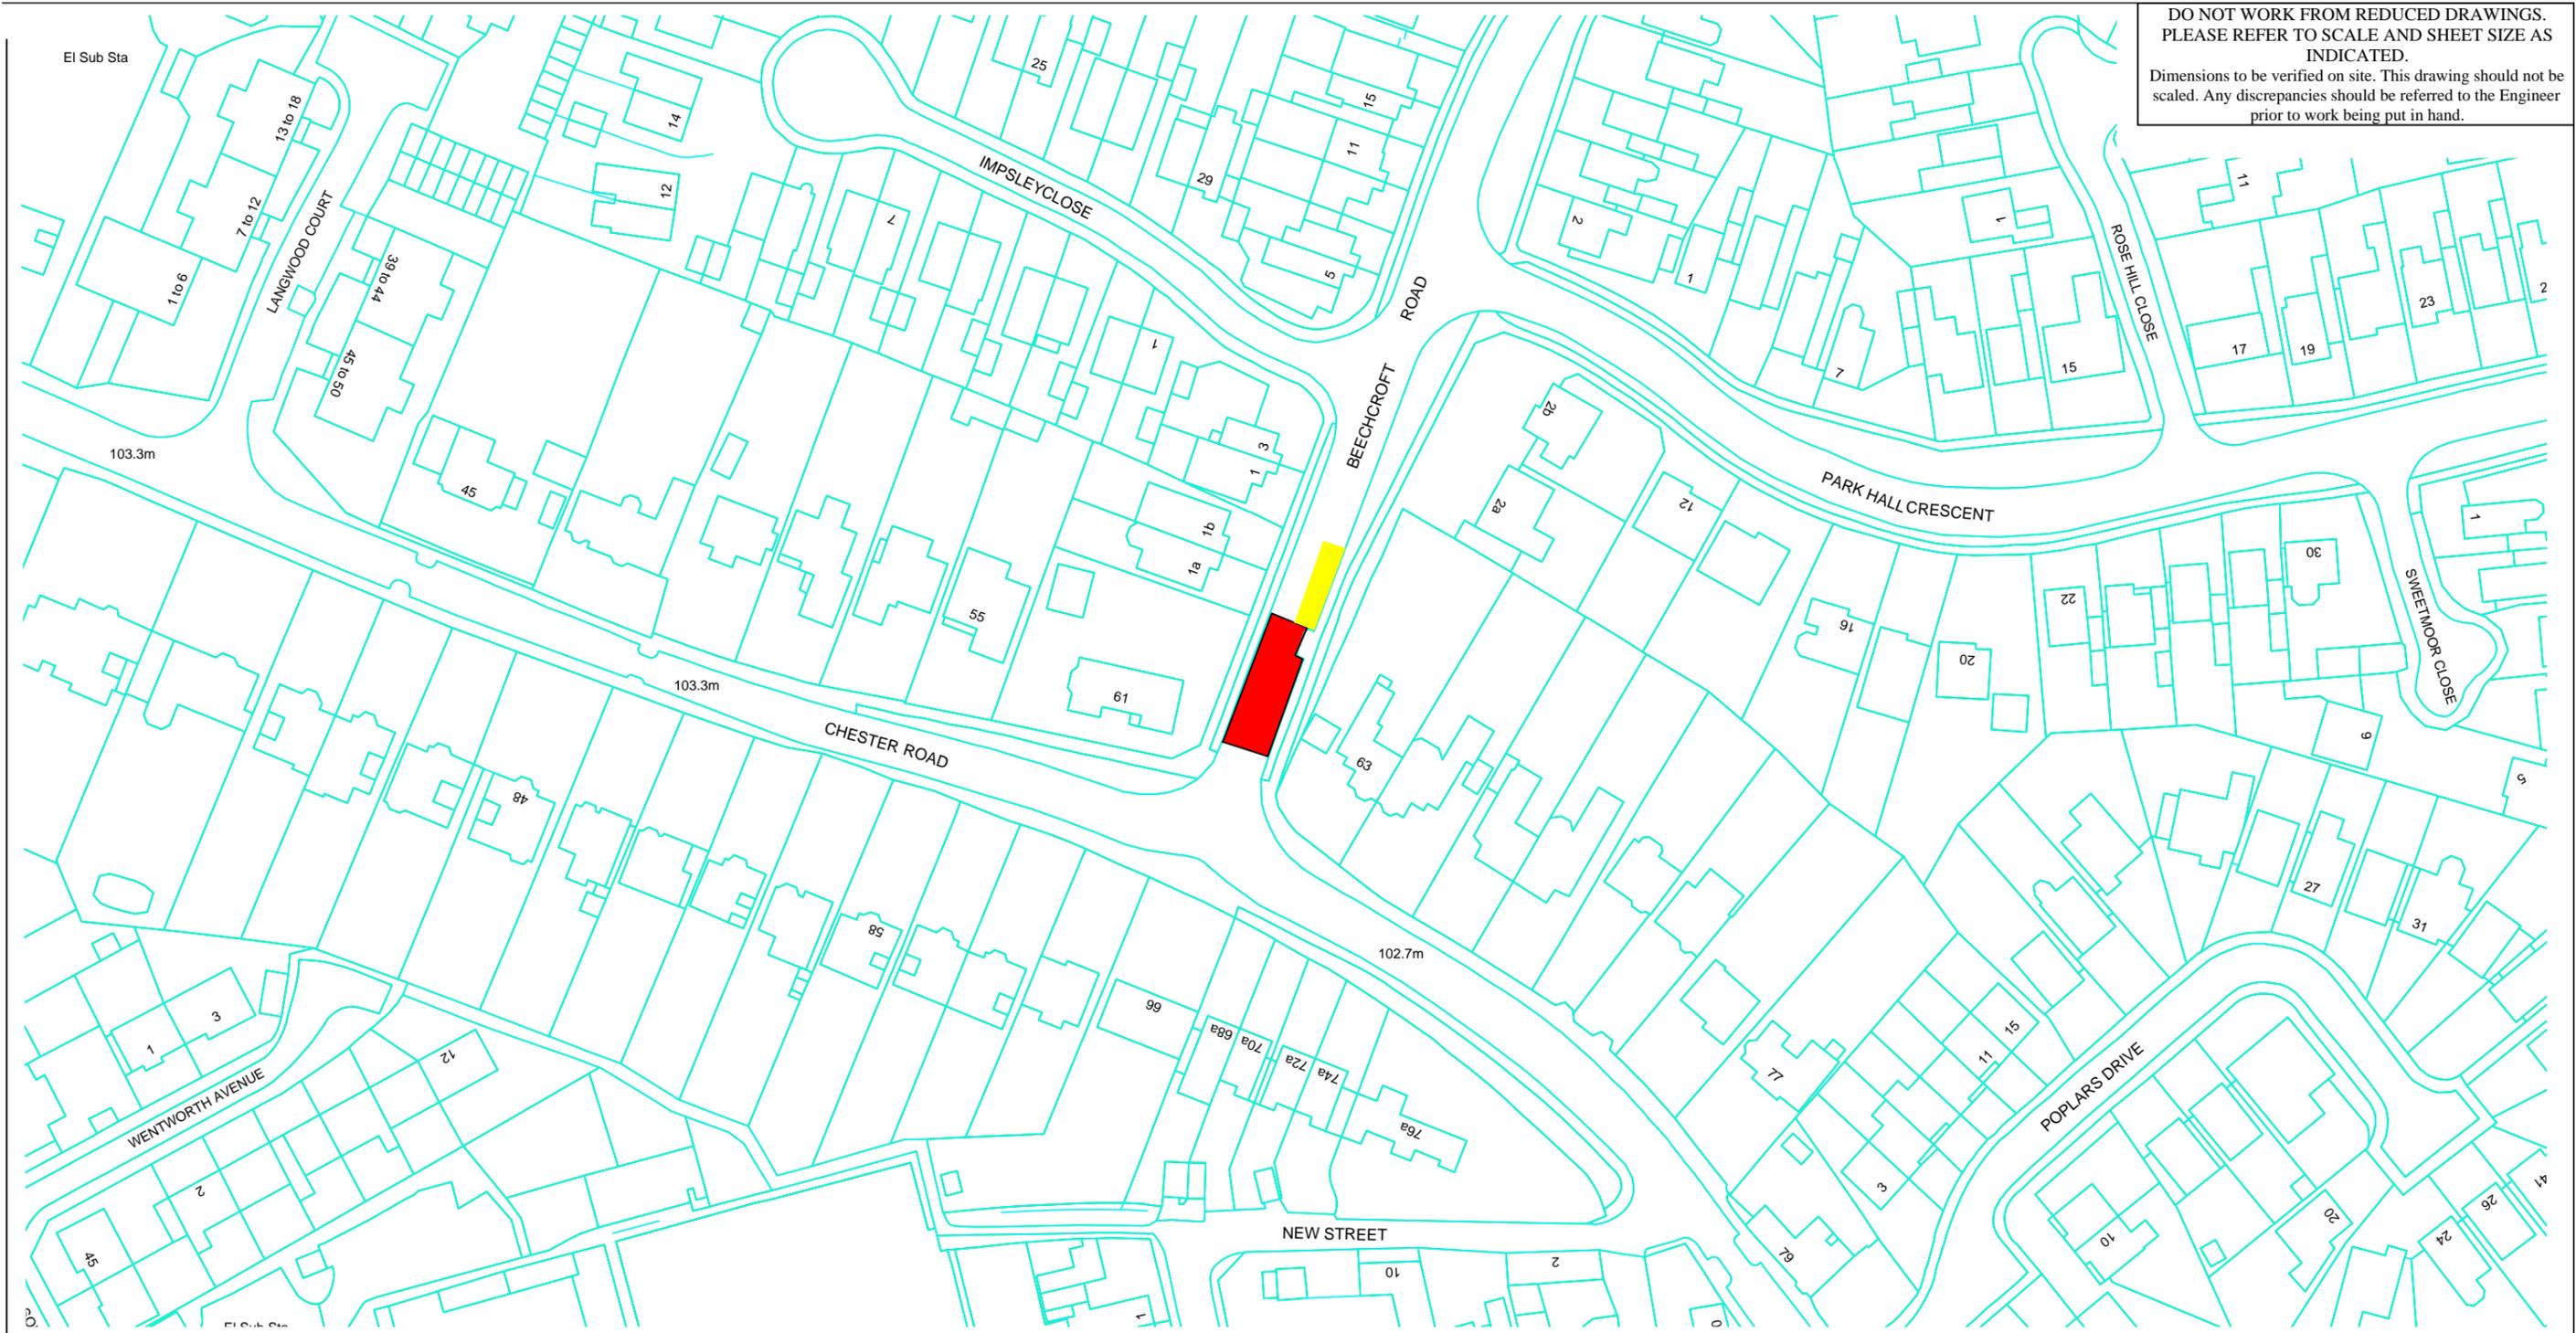

This map is reproduced from the Ordnance Survey material with the permission of Ordnance Survey on behalf of The Controller of Her Majesty's Stationery Office. © Crown copyright. Unauthorised reproduction infringes Crown copyright and may lead to prosecution or civil proceedings. Solihull Metropolitan Borough Council - 100023139 - 2005.

ECONOMY & INFRASTRUCTURE
DIRECTORATE
HIGHWAY SERVICES
COUNCIL HOUSE
SOLIHULL
WEST MIDLANDS B91 3QT
TEL: 0121-704-6000
E-mail : highwaysservices@solihull.gov.uk

DRAWING TITLE

BEECHCROFT ROAD


PROPOSED TRAFFIC REGULATION ORDER

- KEY**
- = Proposed "No waiting at any time".
 - = Proposed "Bus Stop Clearway".

DRAWING No.	8667	REVISION	
JOB No.		DATE	February 2020
SCALE	1:1000 @ A3	DESIGNED/DRAWN BY	DSC
COMPUTER FILE No.		CHECKED BY	A3 A3 = 408 x 261

DO NOT WORK FROM REDUCED DRAWINGS.
PLEASE REFER TO SCALE AND SHEET SIZE AS INDICATED.
Dimensions to be verified on site. This drawing should not be scaled. Any discrepancies should be referred to the Engineer prior to work being put in hand.

NOTES:- (1). The carriageway marking should comply with the "Traffic Signs Regulations & General Directions 2016" manual.
(2). The carriageway marking is Diagram 1018.1, double yellow lines, 100mm line with 100mm space.

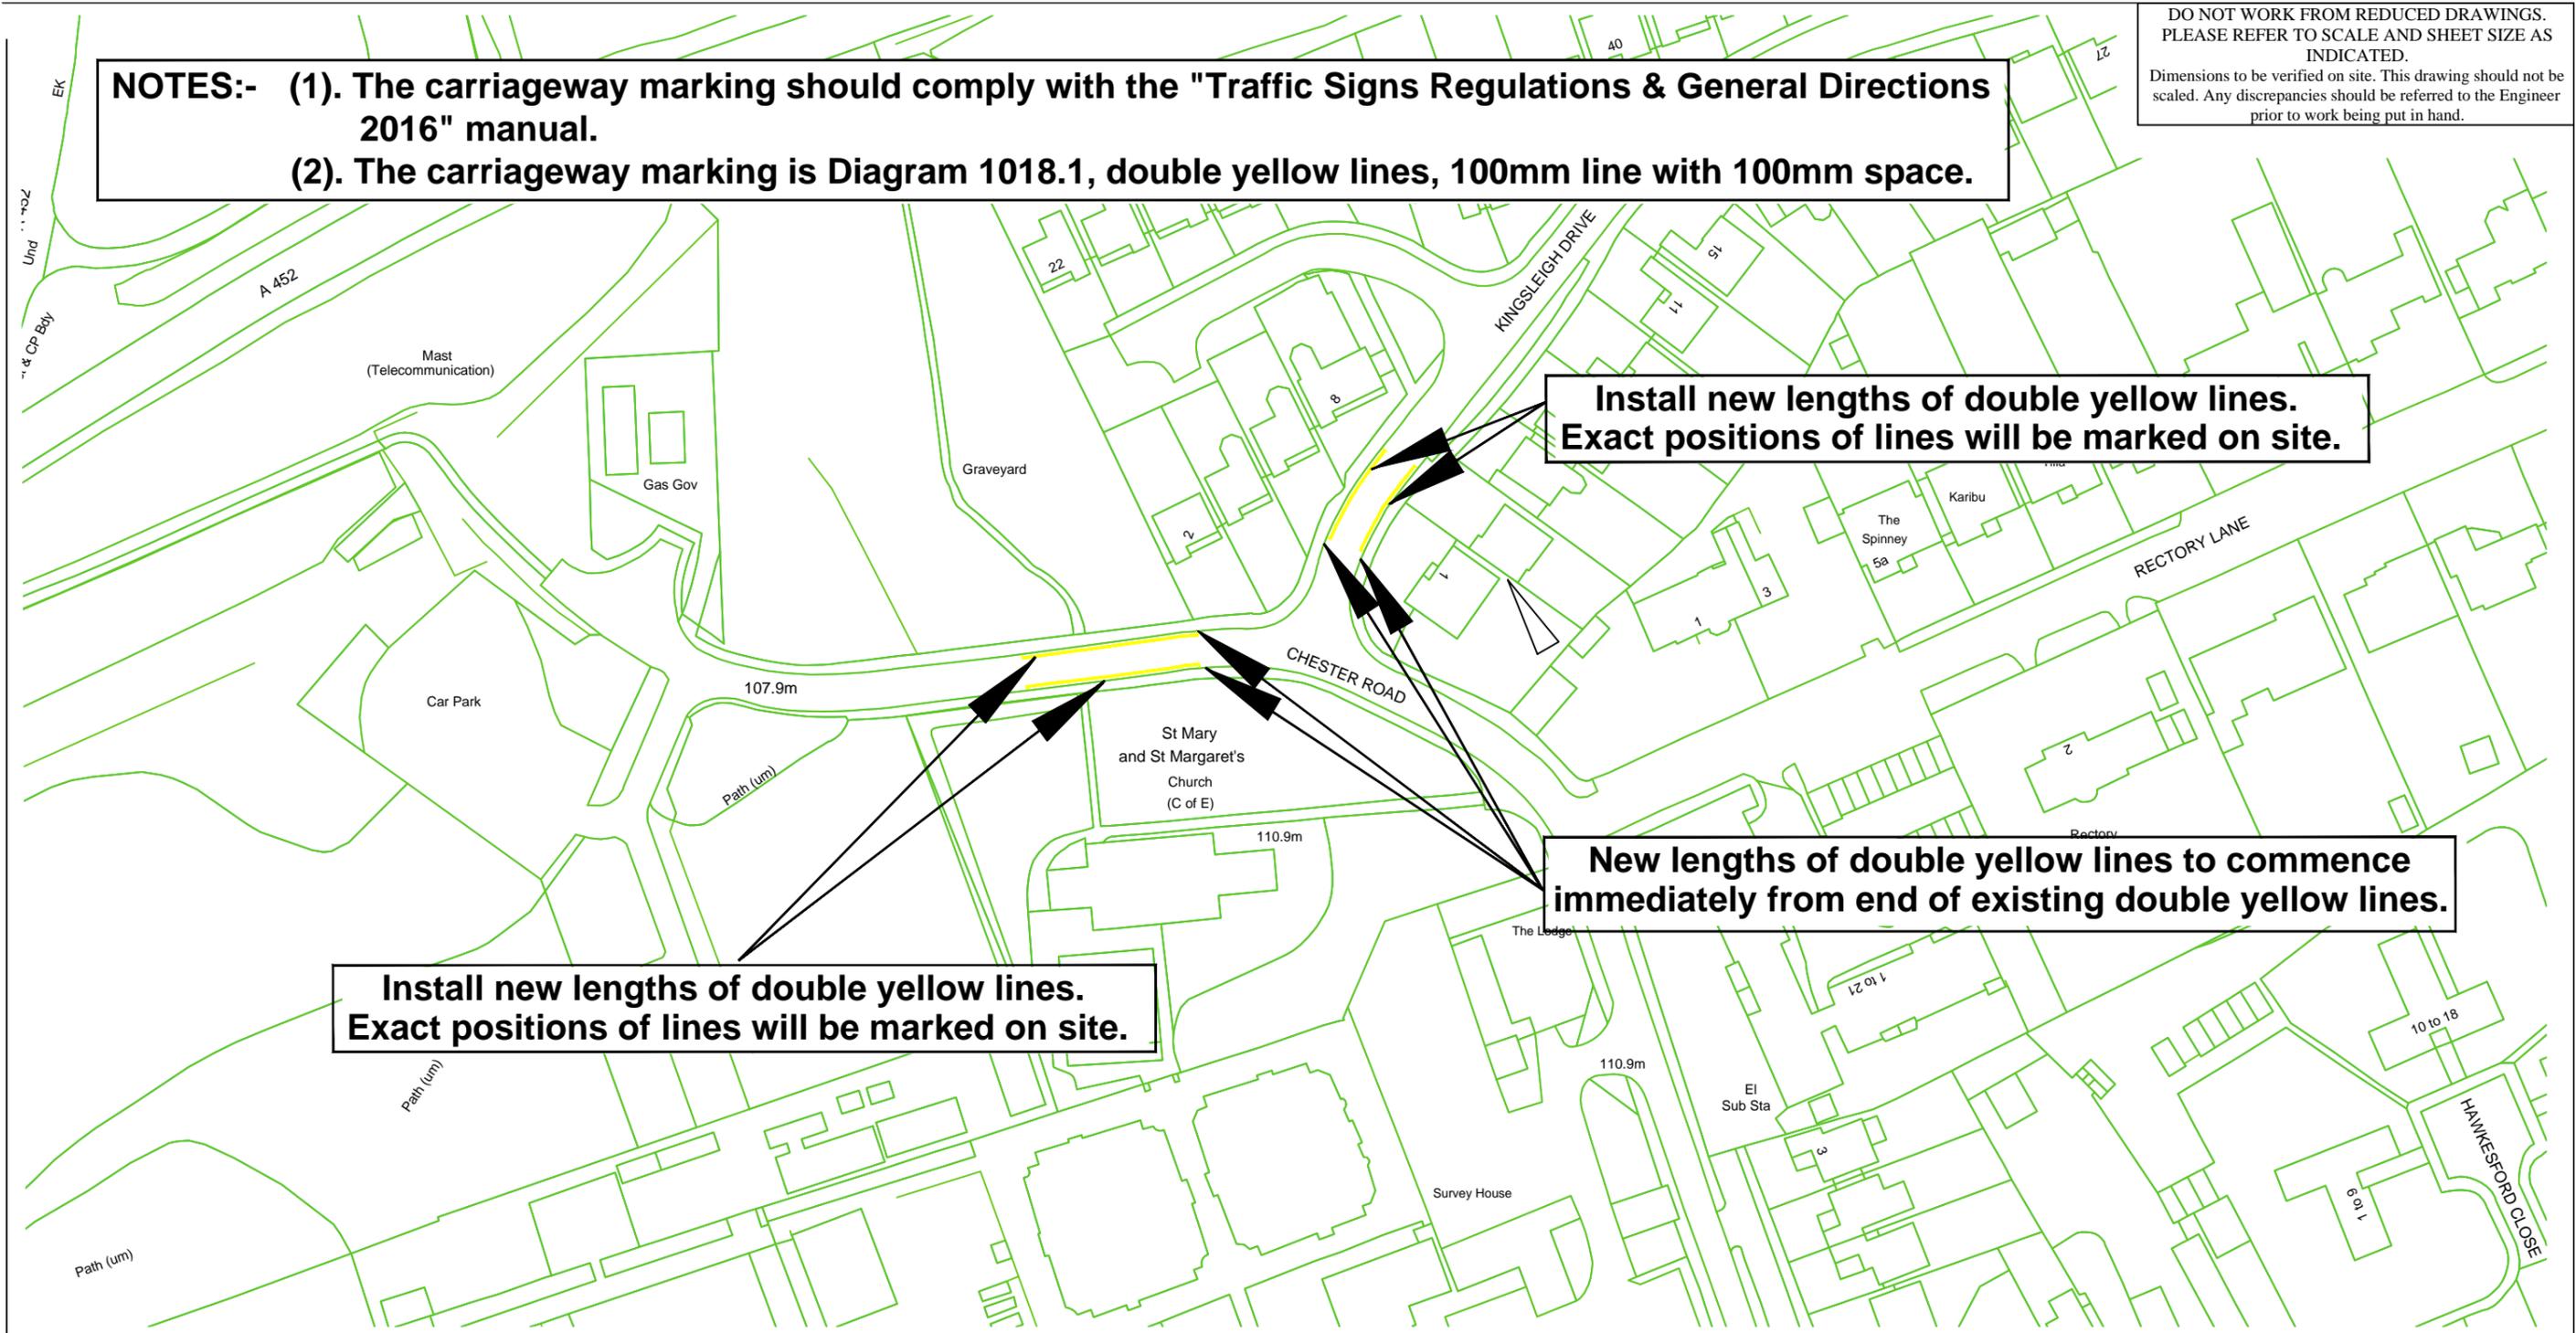

**Install new lengths of double yellow lines.
Exact positions of lines will be marked on site.**

**New lengths of double yellow lines to commence
immediately from end of existing double yellow lines.**

**Install new lengths of double yellow lines.
Exact positions of lines will be marked on site.**


This map is reproduced from the Ordnance Survey material with the permission of Ordnance Survey on behalf of The Controller of Her Majesty's Stationery Office. © Crown copyright. Unauthorised reproduction infringes Crown copyright and may lead to prosecution or civil proceedings. Solihull Metropolitan Borough Council - 100023139 - 2005.

ECONOMY & INFRASTRUCTURE
DIRECTORATE
HIGHWAY SERVICES
COUNCIL HOUSE
SOLIHULL
WEST MIDLANDS B91 3QT
TEL: 0121-704-6000
E-mail : highwaysservices@solihull.gov.uk

DRAWING TITLE
CHESTER ROAD
PROPOSED CARRIAGEWAY MARKINGS

DRAWING No.	8667/3	REVISION	
JOB No.		DATE	February 2020
SCALE	1:1000 @ A3	DESIGNED/DRAWN BY	DSC
COMPUTER FILE No.		CHECKED BY	A3 A3 = 408 x 261

DO NOT WORK FROM REDUCED DRAWINGS.
PLEASE REFER TO SCALE AND SHEET SIZE AS
INDICATED.
Dimensions to be verified on site. This drawing should not be
scaled. Any discrepancies should be referred to the Engineer
prior to work being put in hand.

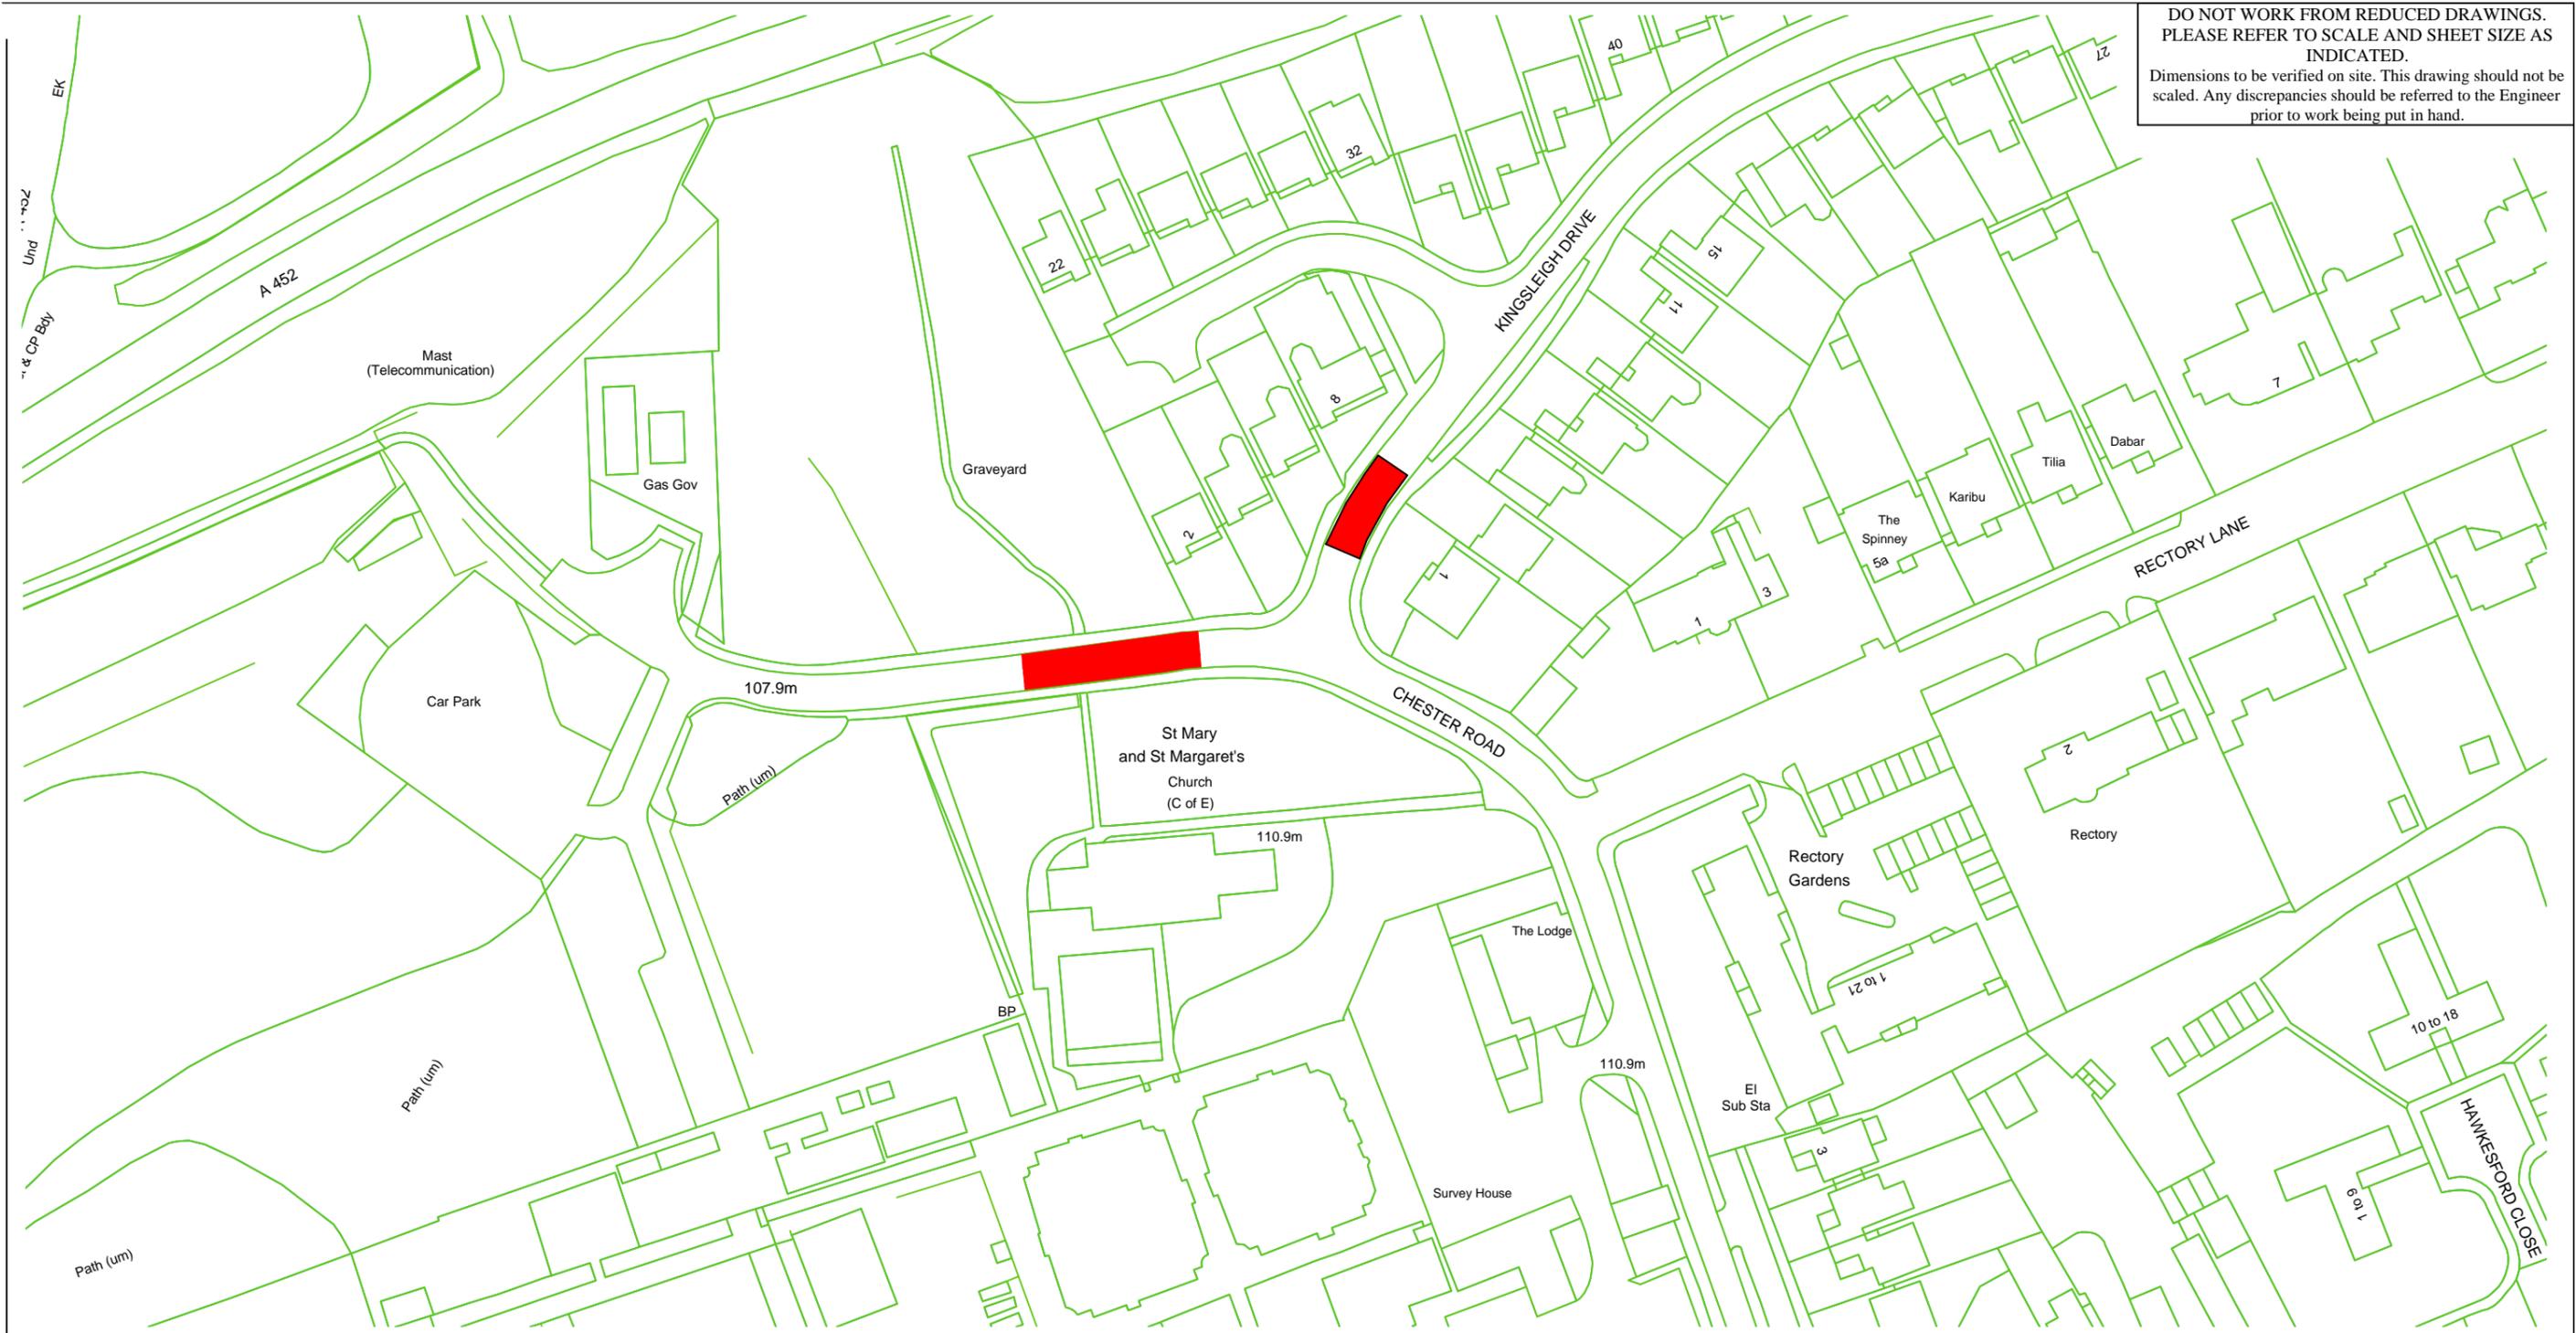

This map is reproduced from the Ordnance Survey material with the permission of Ordnance Survey on behalf of The Controller of Her Majesty's Stationery Office. © Crown copyright. Unauthorised reproduction infringes Crown copyright and may lead to prosecution or civil proceedings. Solihull Metropolitan Borough Council - 100023139 - 2005.

ECONOMY & INFRASTRUCTURE
DIRECTORATE
HIGHWAY SERVICES
COUNCIL HOUSE
SOLIHULL
WEST MIDLANDS B91 3QT
TEL: 0121-704-6000
E-mail : highwaysservices@solihull.gov.uk

DRAWING TITLE

CHESTER ROAD
PROPOSED TRAFFIC ORDER

KEY



= Proposed "No waiting at any time".

DRAWING No.

8667/2

REVISION

JOB No.

DATE

February 2020

SCALE

1:1000 @ A3

DESIGNED/DRAWN BY

DSC

COMPUTER FILE No.

CHECKED BY

A3

A3 = 408 x 261