


Location Plan

Extent of Tidbury Heights Development shown in red

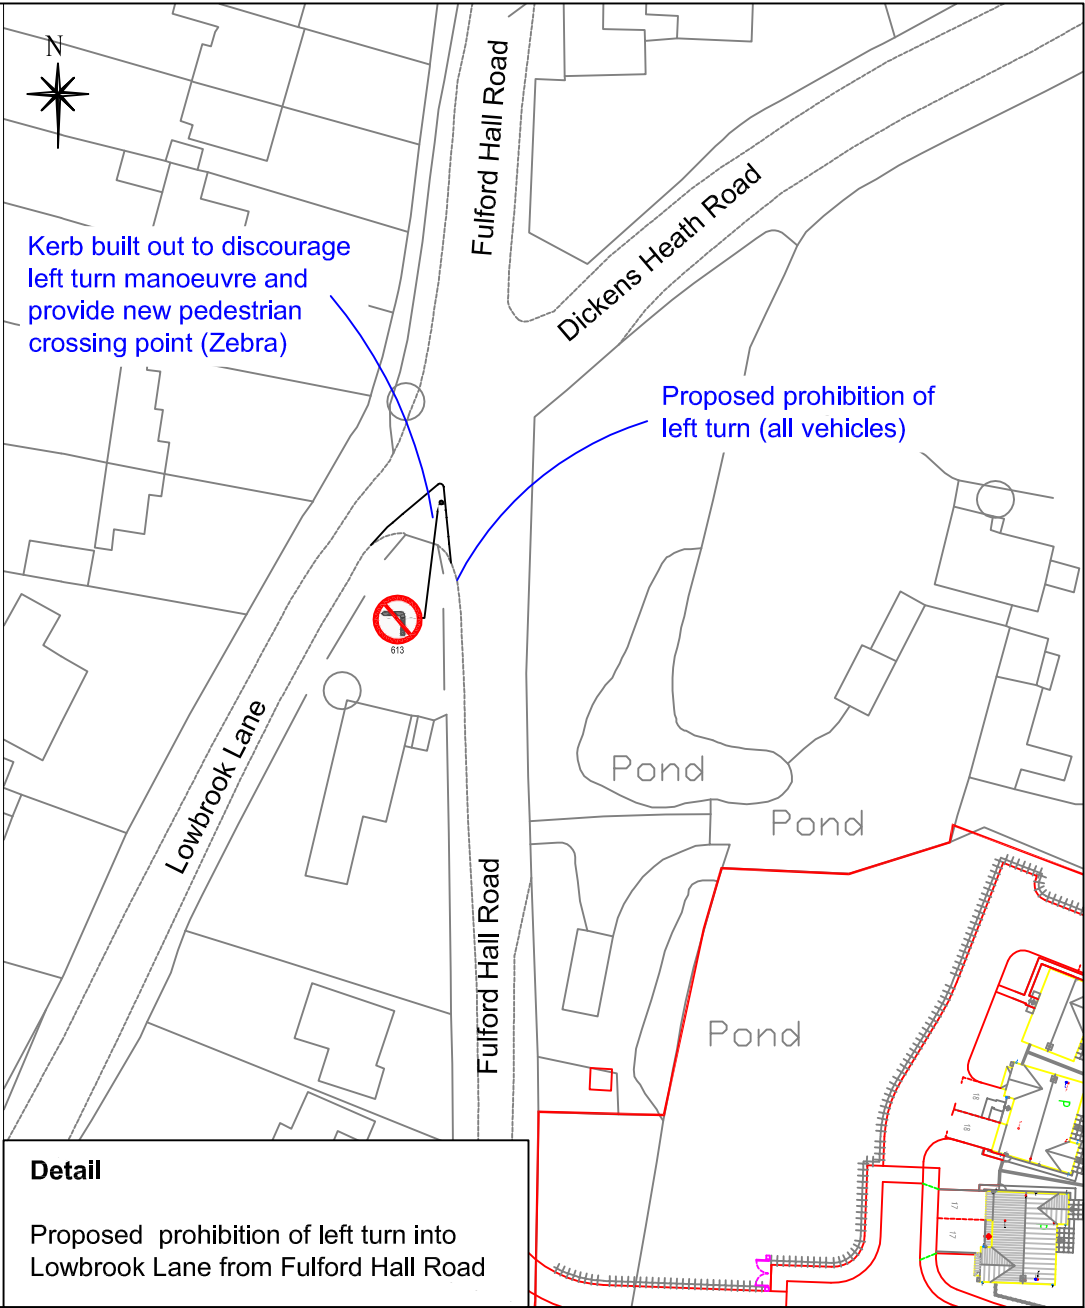

Detail

Proposed prohibition of left turn into Lowbrook Lane from Fulford Hall Road

This map is reproduced from the Ordnance Survey material with the permission of Ordnance Survey on behalf of The Controller of Her Majesty's Stationery Office. © Crown copyright. Unauthorised reproduction infringes Crown copyright and may lead to prosecution or civil proceedings. Solihull Metropolitan Borough Council - 100023139 - 2005.

The Metropolitan Borough of Solihull (Fulford Hall Road, Tidbury Green) (Prohibition of Left Turn) Order 2017

Job No.	Drawn By: SJH	Checked By: DK	DO NOT SCALE
Plan No. 8334 Rev1	Scale: NTS	Date: Sept '17	OS Ref:



Solihull

METROPOLITAN
BOROUGH COUNCIL

MANAGED GROWTH
DIRECTORATE
HIGHWAY SERVICES