


Proposed gate to prohibit motor vehicles at the following times (daily):

1st April - 30th September 9pm - 7am
 1st October - 31st March 6pm - 8am

Access for pedestrians, equestrian users, cyclists and vehicular access to adjacent land will be maintained at all times.

Total length of prohibition shown in red.

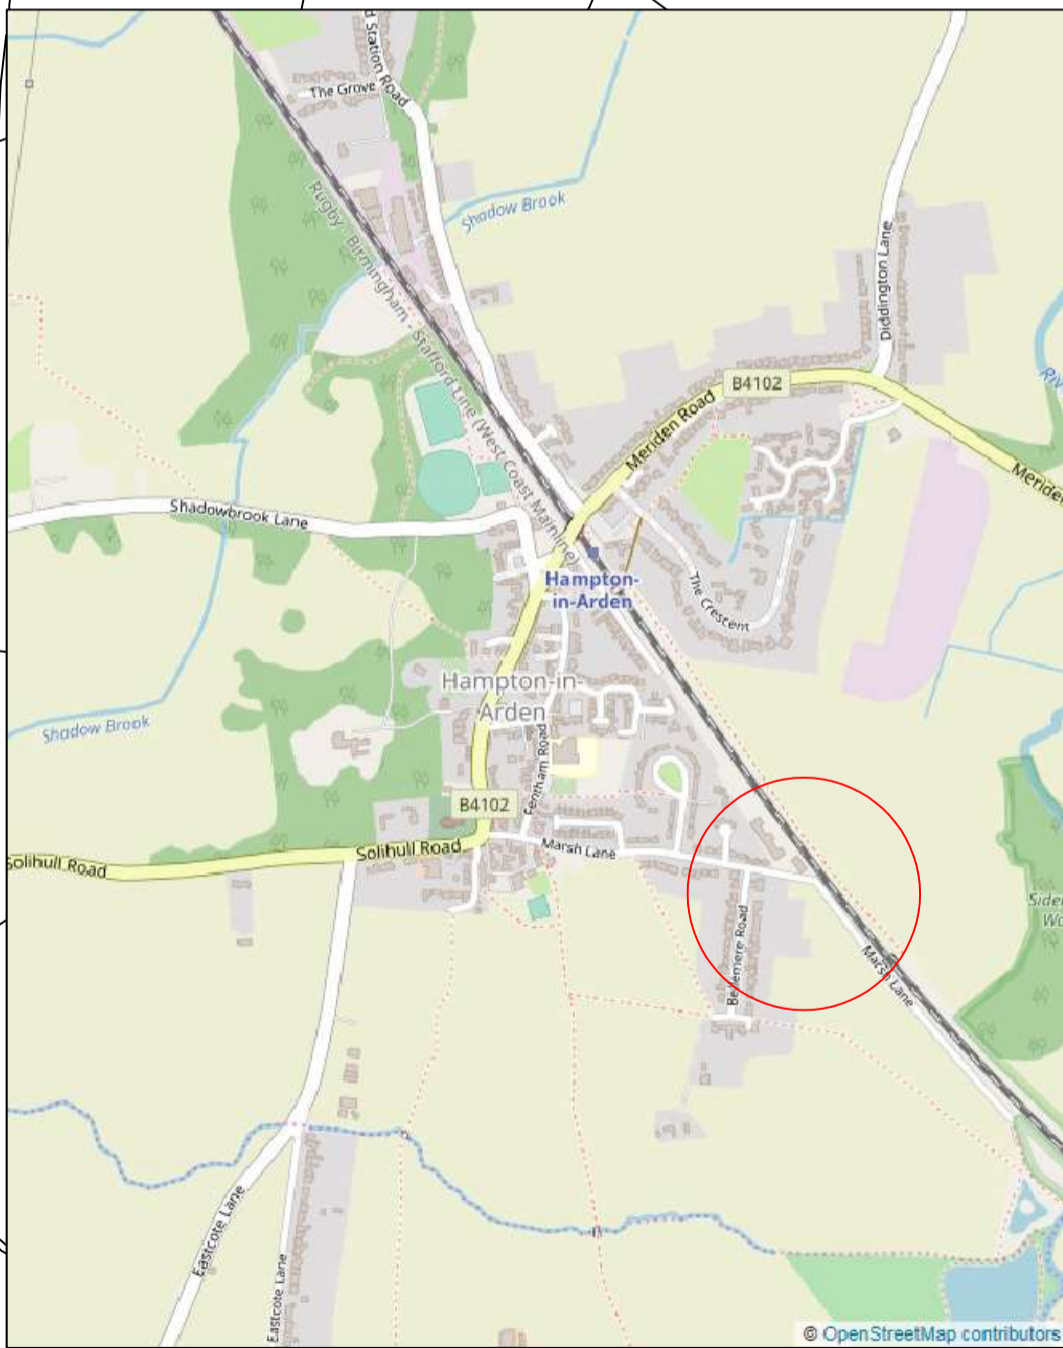

Notes.
Marsh Lane, Hampton in Arden
Proposed Prohibition of Driving

Job Name.	Marsh Lane	
Job No.		Drawn By: SJH
Plan No.	8676/1	Scale NTS
Checked By:	PT	DO NOT SCALE
Date	Aug 2020	OS Ref:

Solihull MBC Licence N° 100023139
 Contains Ordnance Survey data © Crown
 Copyright and database right 2020