


Key:

Proposed no waiting at any time
(double yellow lines).

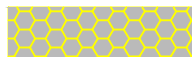

Proposed no waiting Mon-Fri 8.30am - 9.30am
& 3pm - 4pm (single yellow lines),




Existing no waiting at any time
(double yellow lines) to remain.



Existing zebra crossing to remain



Existing School Keep Clear to remain

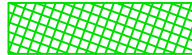

Existing Bus Stop Clearway to remain






Proposed new Bus Stop Clearway



Note:

Any areas of highway shown on this plan that are not shaded are outside the scope of this particular proposal.

Any existing restrictions not shown or referred to on this plan will continue to remain in force.

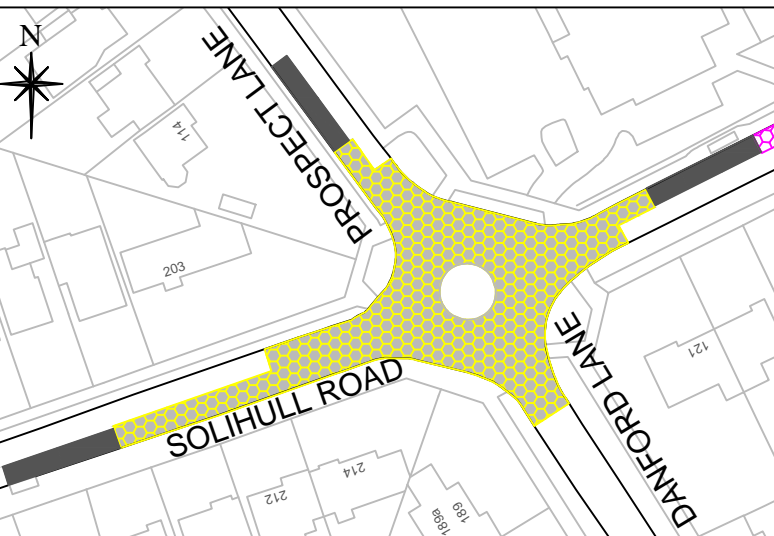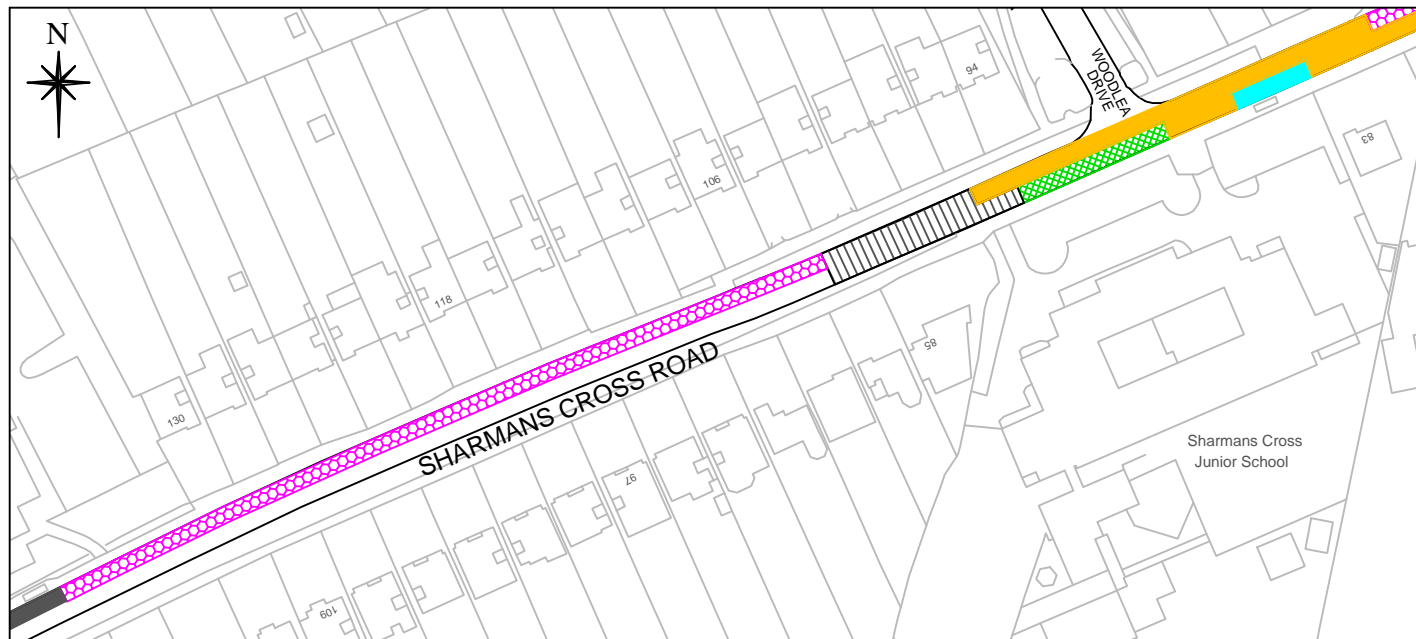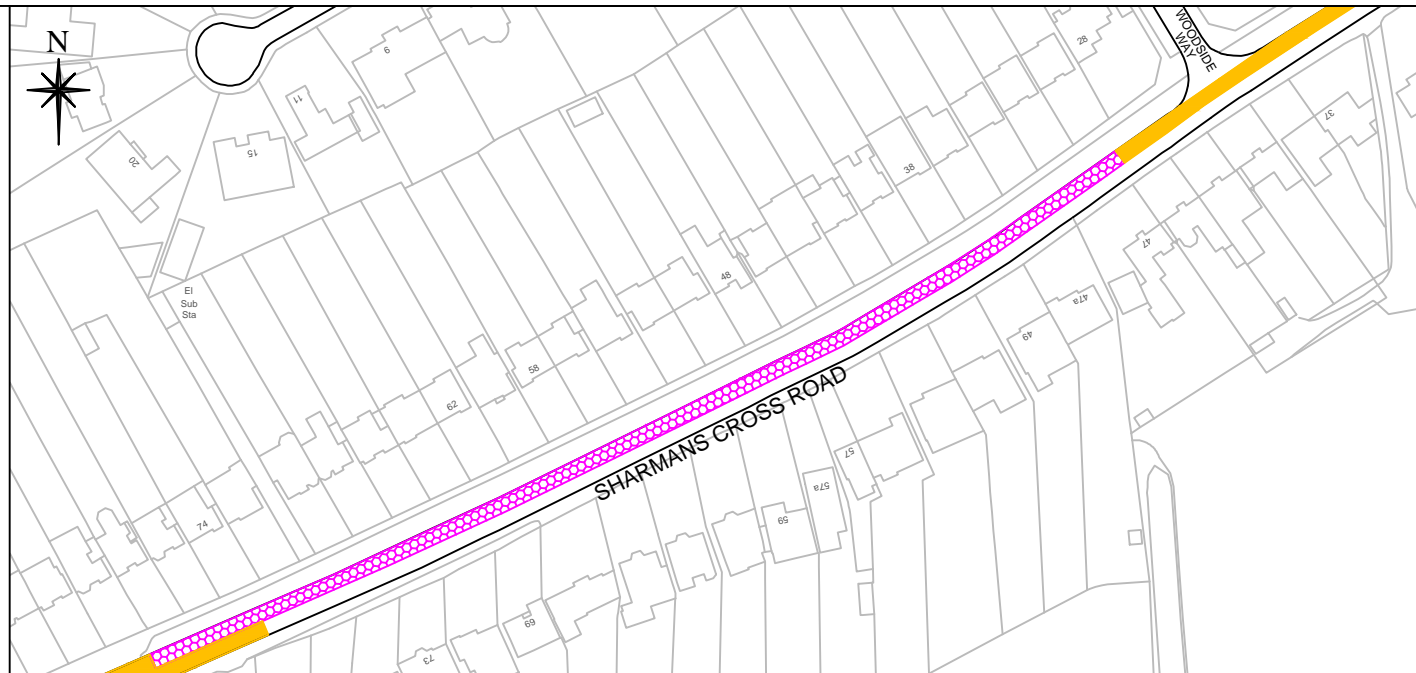

Solihull MBC Licence N° 100023139
Contains Ordnance Survey data © Crown
Copyright and database right 2020

Sharmans Cross Road Proposed Waiting Restrictions



	Drawn By: JW	Checked By: DK	DO NOT SCALE
Plan No. 8656	Scale NTS	Date 14.02.2020	OS Ref : .