
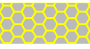


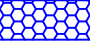



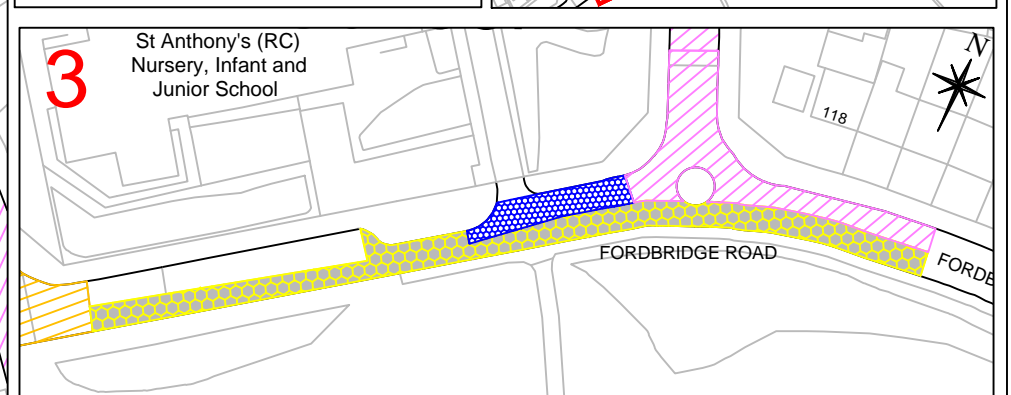
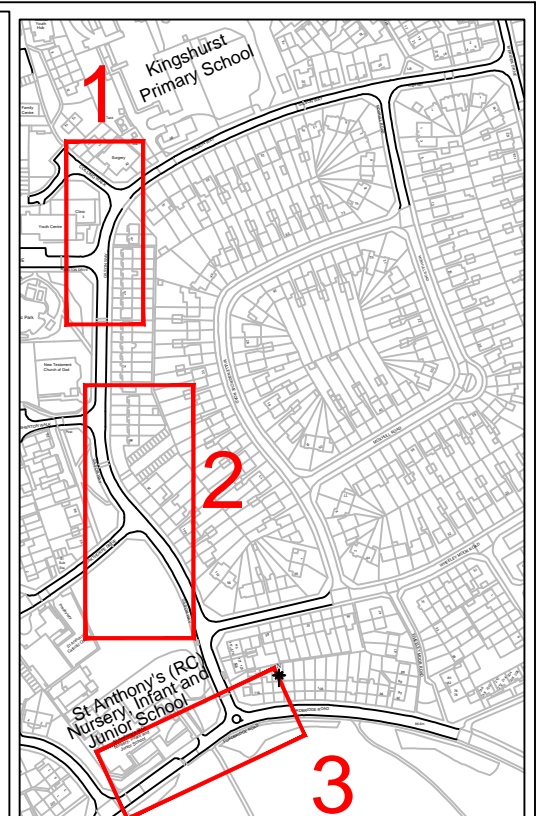
**Key:**

- Existing no waiting at any time (double yellow lines) 
- Proposed no waiting at any time (double yellow lines) 
- Existing no waiting or loading 7am - 6pm to remain 
- Proposed no waiting or loading at any time 
- Existing 'School Keep Clear' to remain. 
- Existing no waiting Mon - Fri 8.30am - 9.30am & 2.45pm - 3.45pm will remain 

**Note:**

Any areas of highway shown on this plan that are not shaded are outside the scope of this particular proposal.

Any existing restrictions not shown or referred to on this plan will continue to remain in force.



Solihull MBC Licence N° 100023139  
 Contains Ordnance Survey data © Crown  
 Copyright and database right 2018

## Gilson Way Proposed changes and new waiting restrictions

Job No. 8663	Drawn By: JW	Checked By: DK	DO NOT SCALE
Plan No. 8663B	Scale NTS	Date 04/12/2020	OS Ref: N/A

