

DO NOT WORK FROM REDUCED DRAWINGS.
PLEASE REFER TO SCALE AND SHEET SIZE AS
INDICATED.
Dimensions to be verified on site. This drawing should not be
scaled. Any discrepancies should be referred to the Engineer
prior to work being put in hand.


Key

 **New gateway
feature/ build out**



Road narrowing & giveaway priority
gateway feature with associated bollards
& signs

Removal of existing dragons
teeth and 30mph roundall

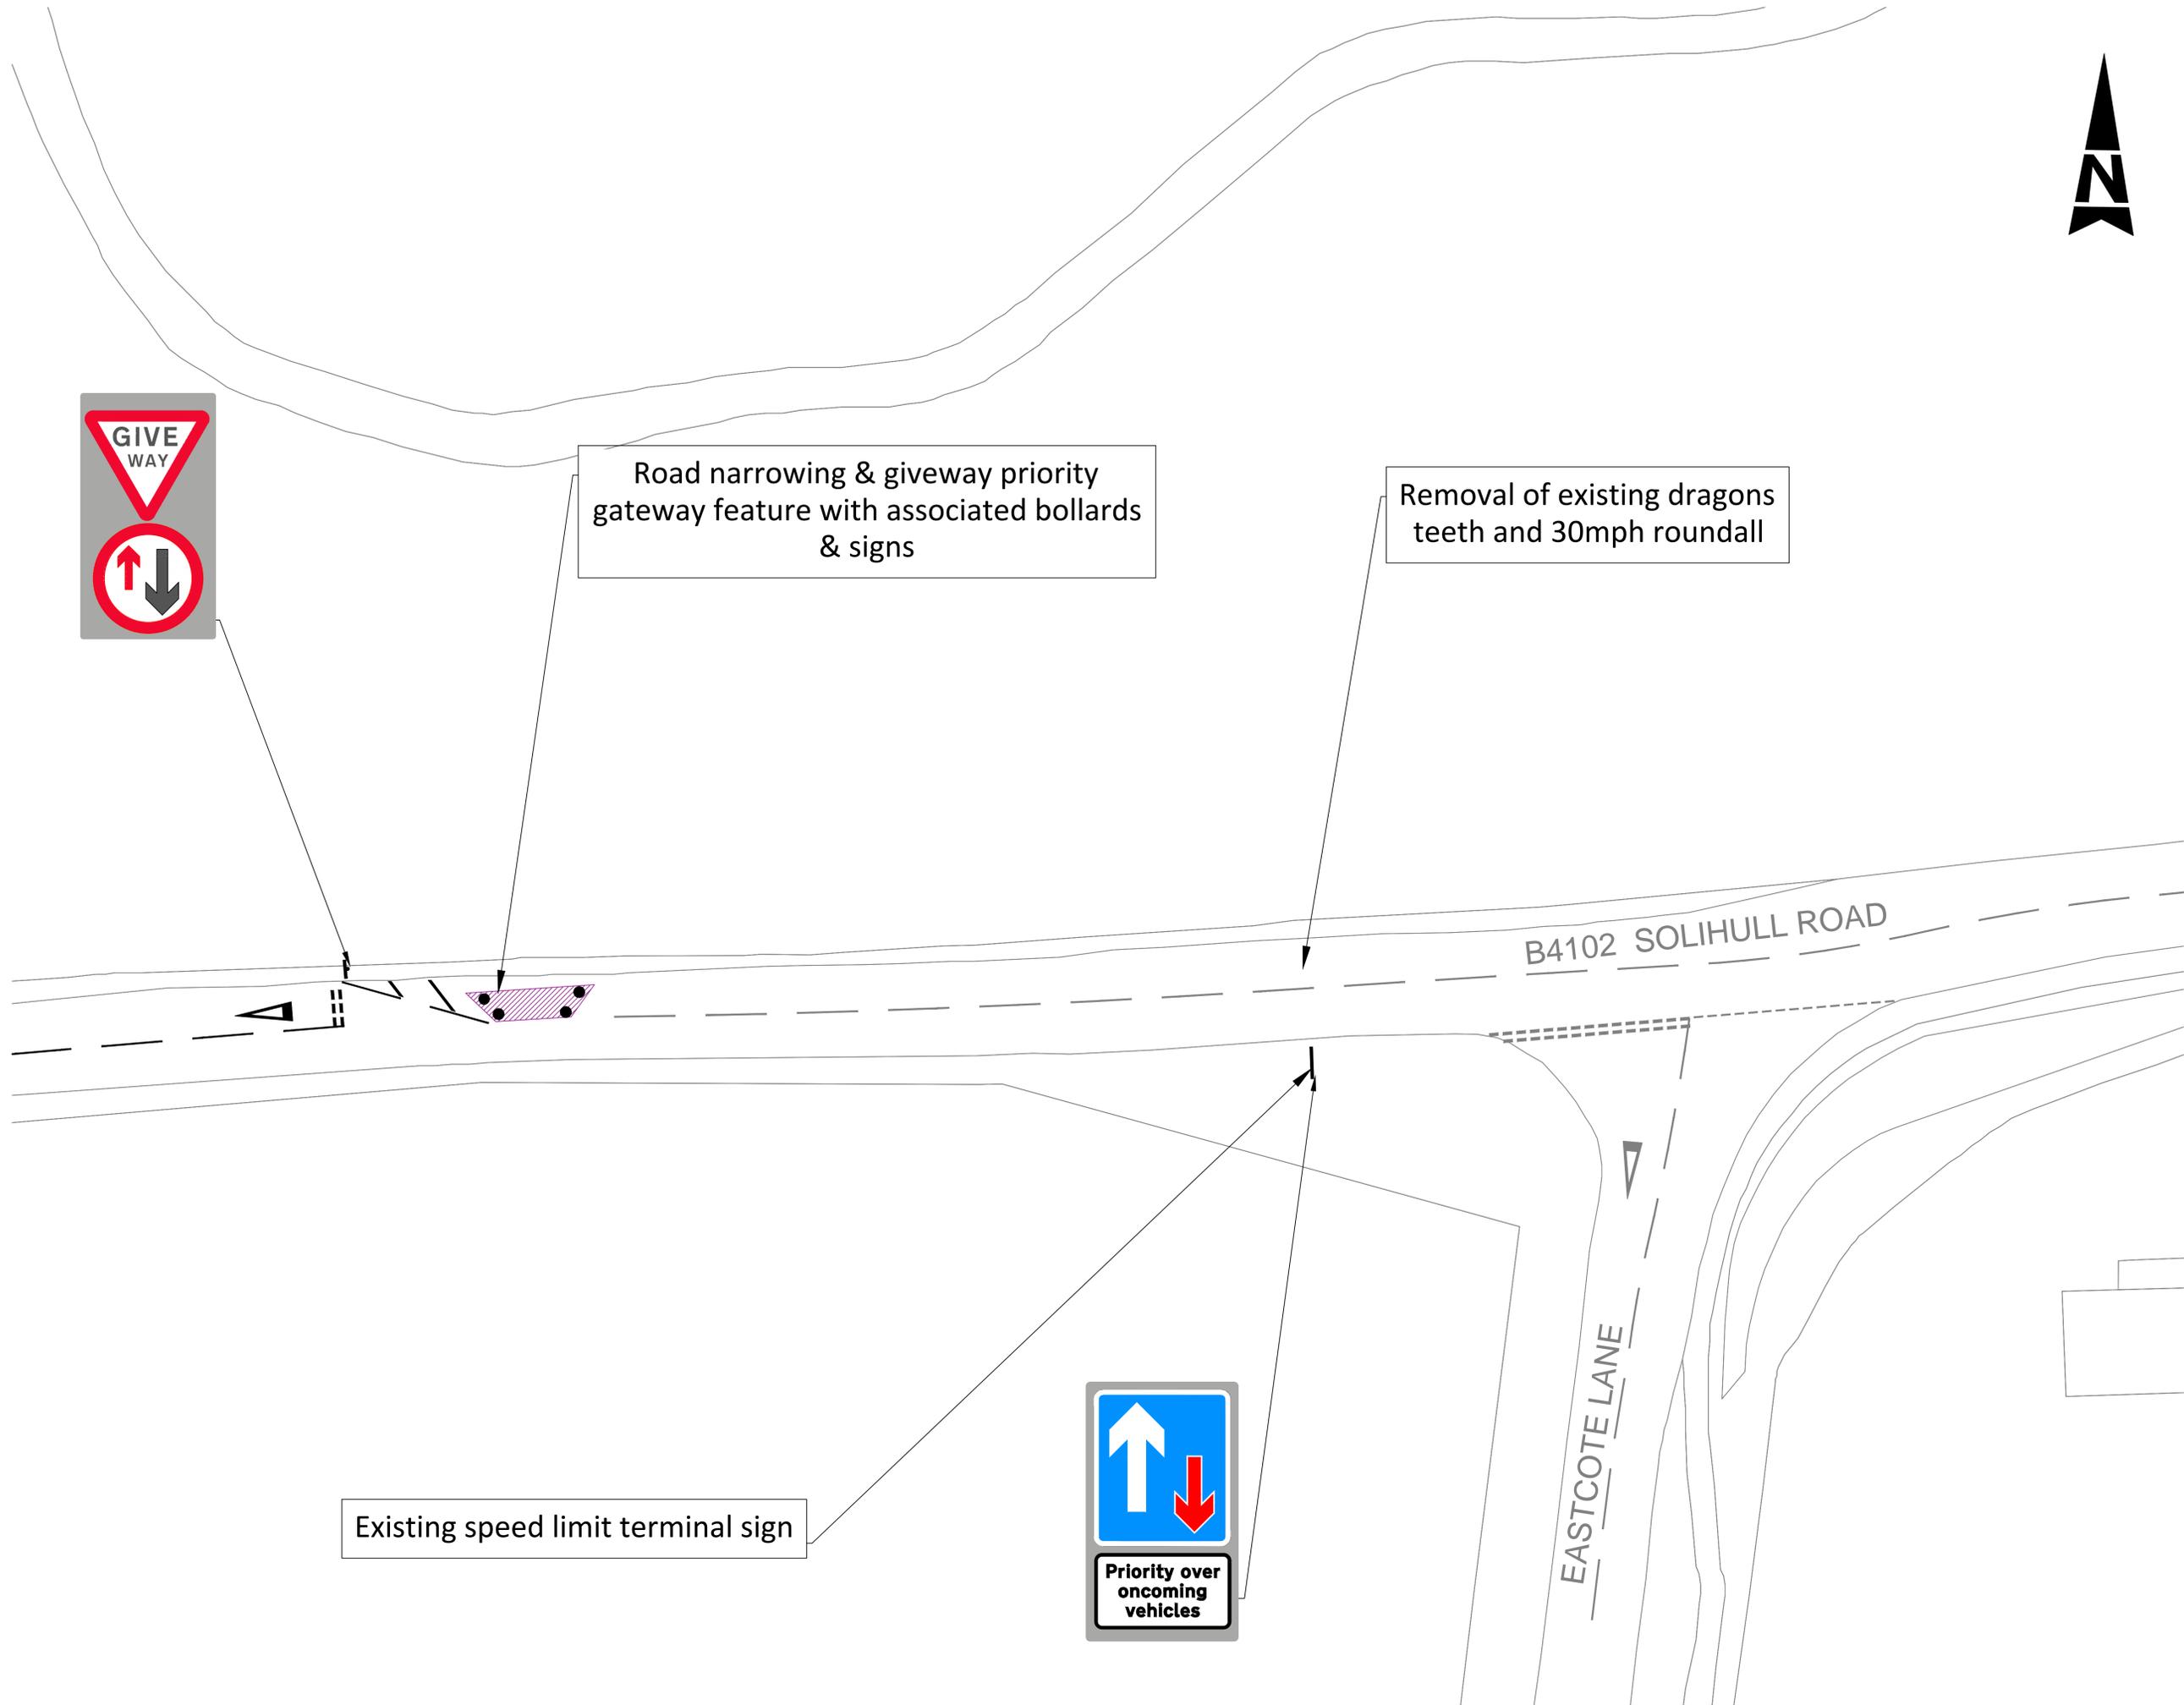

Existing speed limit terminal sign



This map is reproduced from the Ordnance Survey material with the
permission of Ordnance Survey on behalf of The Controller of Her Majesty's
Stationery Office. © Crown copyright. Unauthorised reproduction infringes
Crown copyright and may lead to prosecution or civil proceedings. Solihull
Metropolitan Borough Council - 100023139 - 2021.

REV	BY	DESCRIPTION	CHKD	DATE


SOLIHULL
METROPOLITAN
BOROUGH COUNCIL
ECONOMY & INFRASTRUCTURE DIRECTORATE
COUNCIL HOUSE,
SOLIHULL
WEST MIDLANDS B91 3QB
TEL: 0121 704 6000

**Hampton in Arden Village
Location 1 - New road
narrowing & giveaway priority
gateway feature
Consultation Plan**

DRAWING NO.	002	REVISION	
JOB NO.		DATE	February 2021
SCALE	NTS @ A1	DESIGNED/DRAWN BY	JB
COMPUTER FILE NO.		CHECKED BY	TC
REFERENCE FILE			