


DO NOT WORK FROM REDUCED DRAWINGS.
PLEASE REFER TO SCALE AND SHEET SIZE AS
INDICATED.
Dimensions to be verified on site. This drawing should not be
scaled. Any discrepancies should be referred to the Engineer
prior to work being put in hand.

- Key**
-  **New raised table**
 -  **New footway**

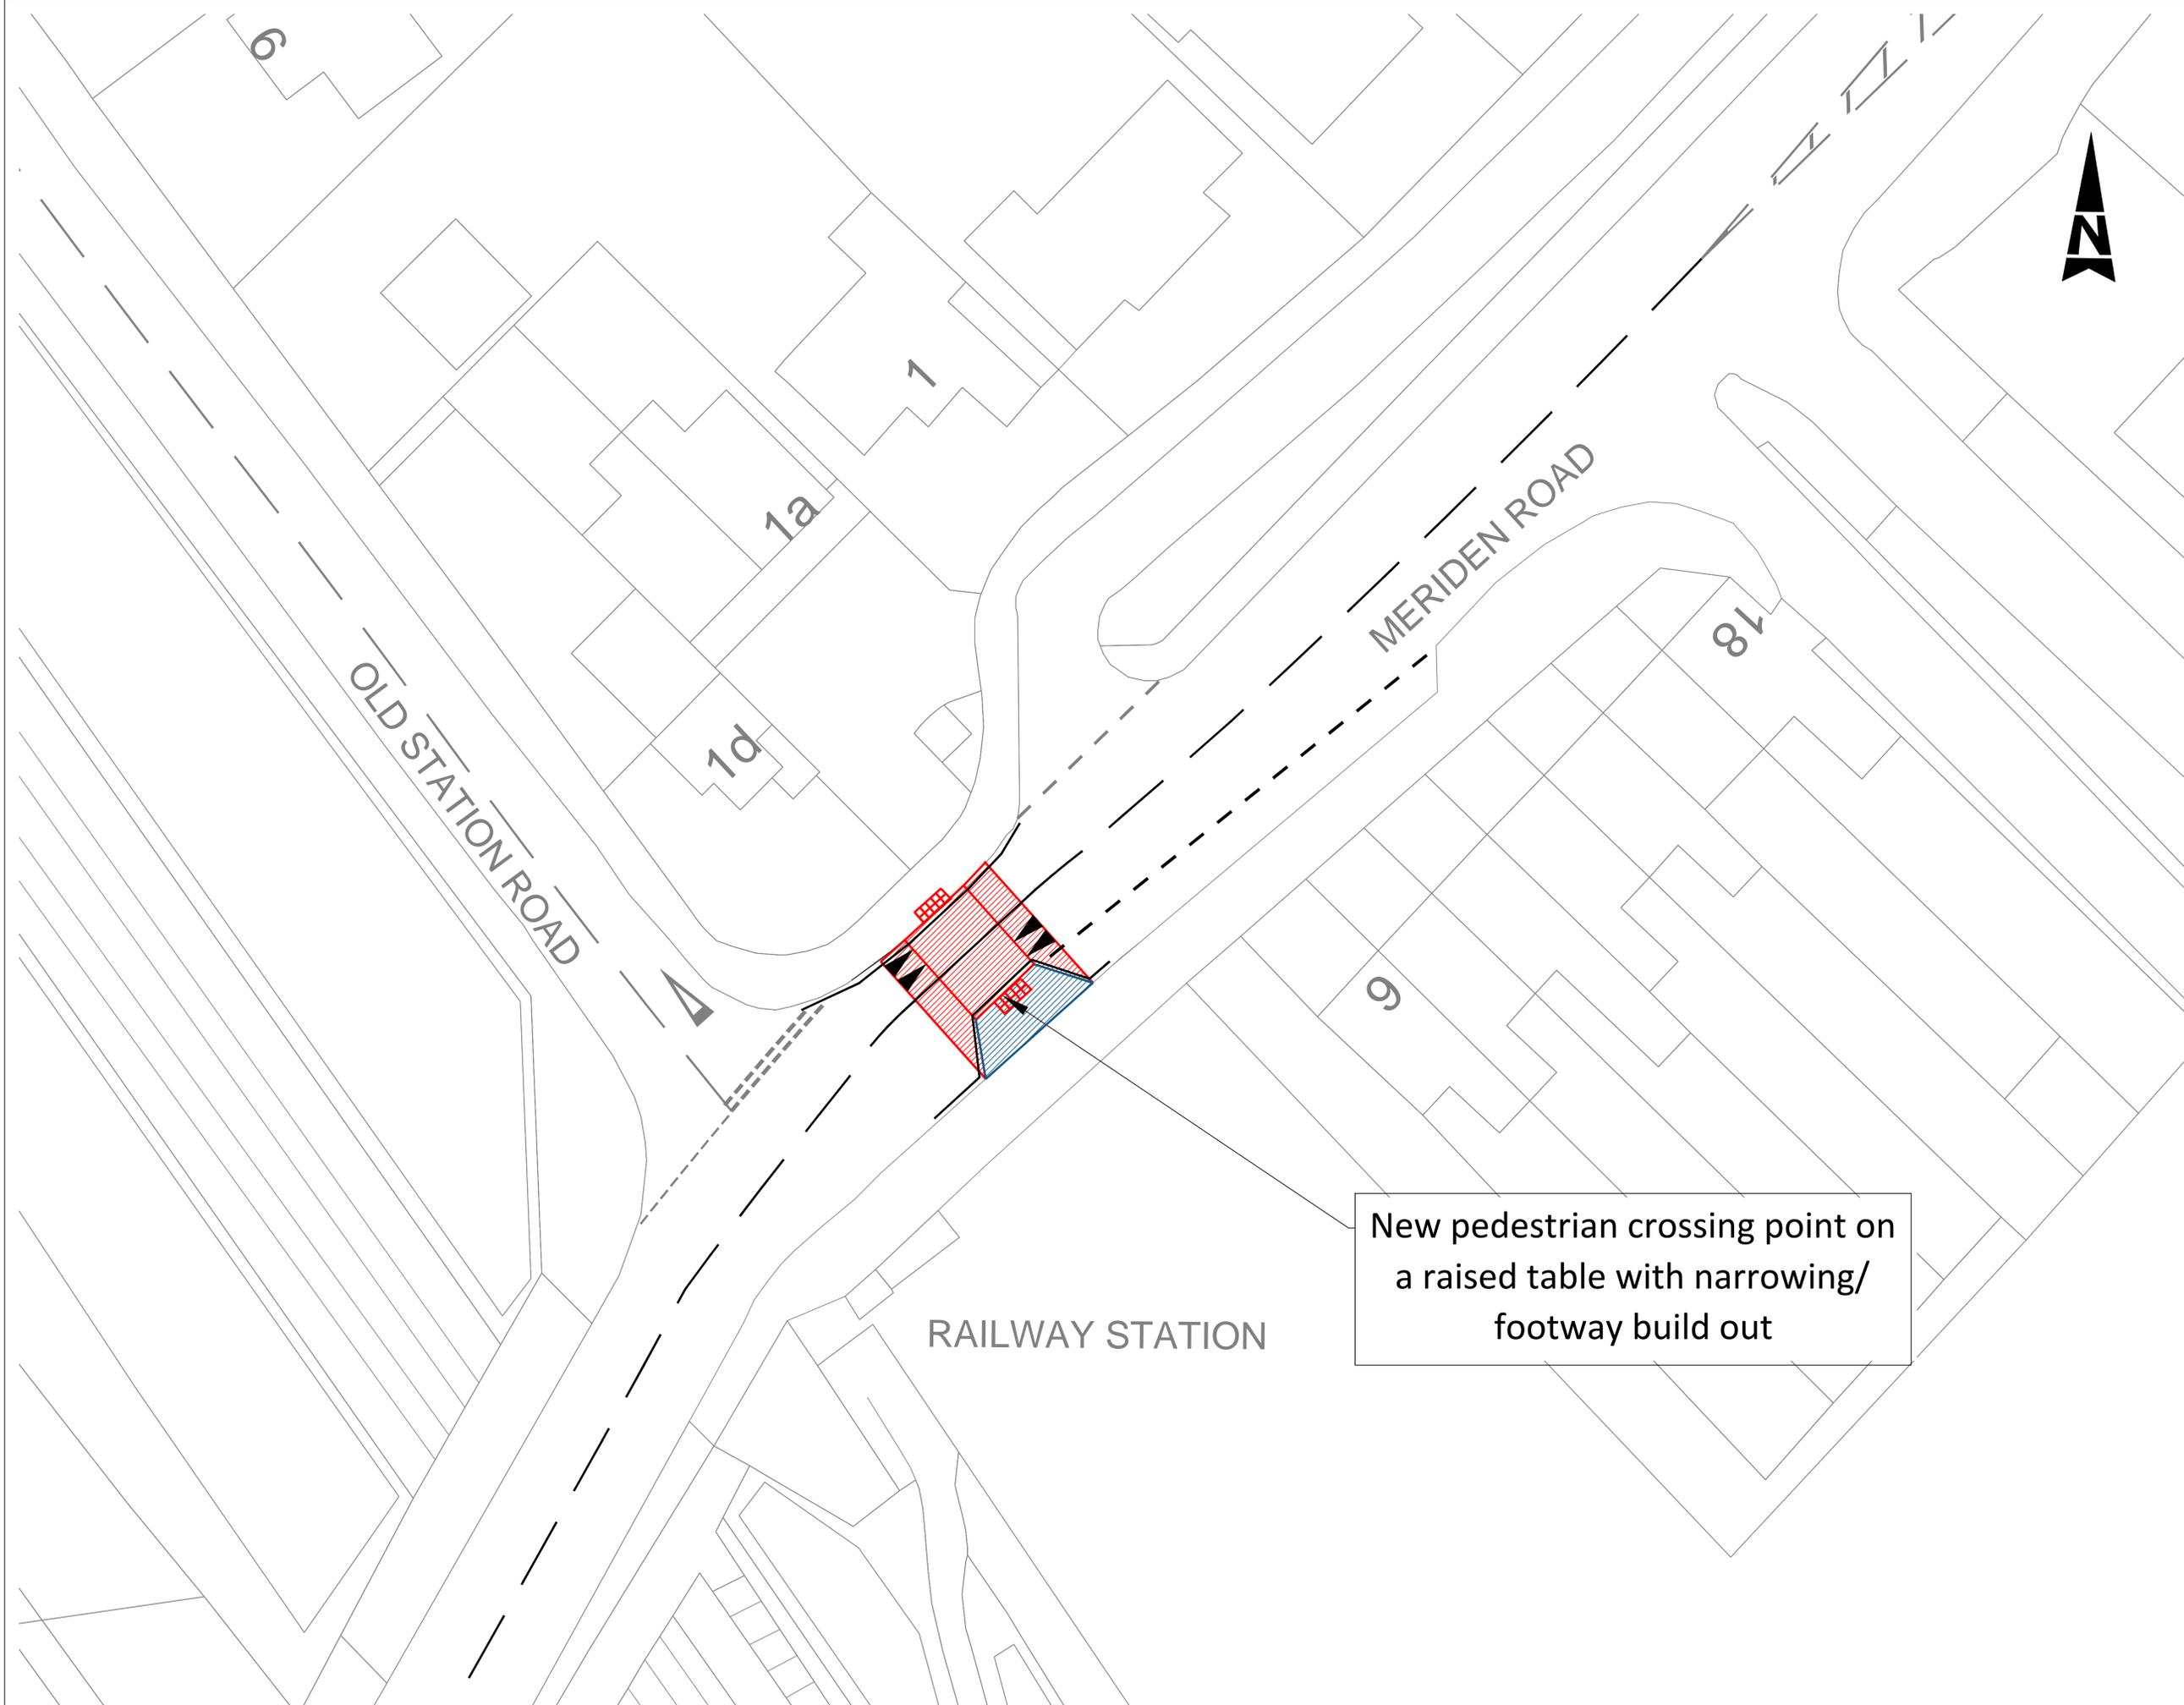

New pedestrian crossing point on
a raised table with narrowing/
footway build out

This map is reproduced from the Ordnance Survey material with the
permission of Ordnance Survey on behalf of The Controller of Her Majesty's
Stationery Office. © Crown copyright. Unauthorised reproduction infringes
Crown copyright and may lead to prosecution or civil proceedings. Solihull
Metropolitan Borough Council - 10002319 - 2021.

REV	BY	DESCRIPTION	CHKD	DATE


SOLIHULL
 METROPOLITAN
 BOROUGH COUNCIL
 ECONOMY & INFRASTRUCTURE DIRECTORATE
 COUNCIL HOUSE,
 SOLIHULL,
 WEST MIDLANDS B91 3QB
 TEL : 0121 704 6000

DRAWING TITLE
**Hampton in Arden Village
 Location 4 - New pedestrian
 crossing point on a raised table
 with narrowing/ footway build out
 Consultation Plan**

DRAWING No.	005	REVISION	
JOB No.		DATE	February 2021
SCALE	NTS @ A1	DESIGNED/DRAWN BY	JB
COMPUTER FILE No.		CHECKED BY	TC
REFERENCE FILES			