


DO NOT WORK FROM REDUCED DRAWINGS. PLEASE REFER TO SCALE AND SHEET SIZE AS INDICATED. Dimensions to be verified on site. This drawing should not be scaled. Any discrepancies should be referred to the Engineer prior to work being put in hand.

Key

 New gateway feature/build out

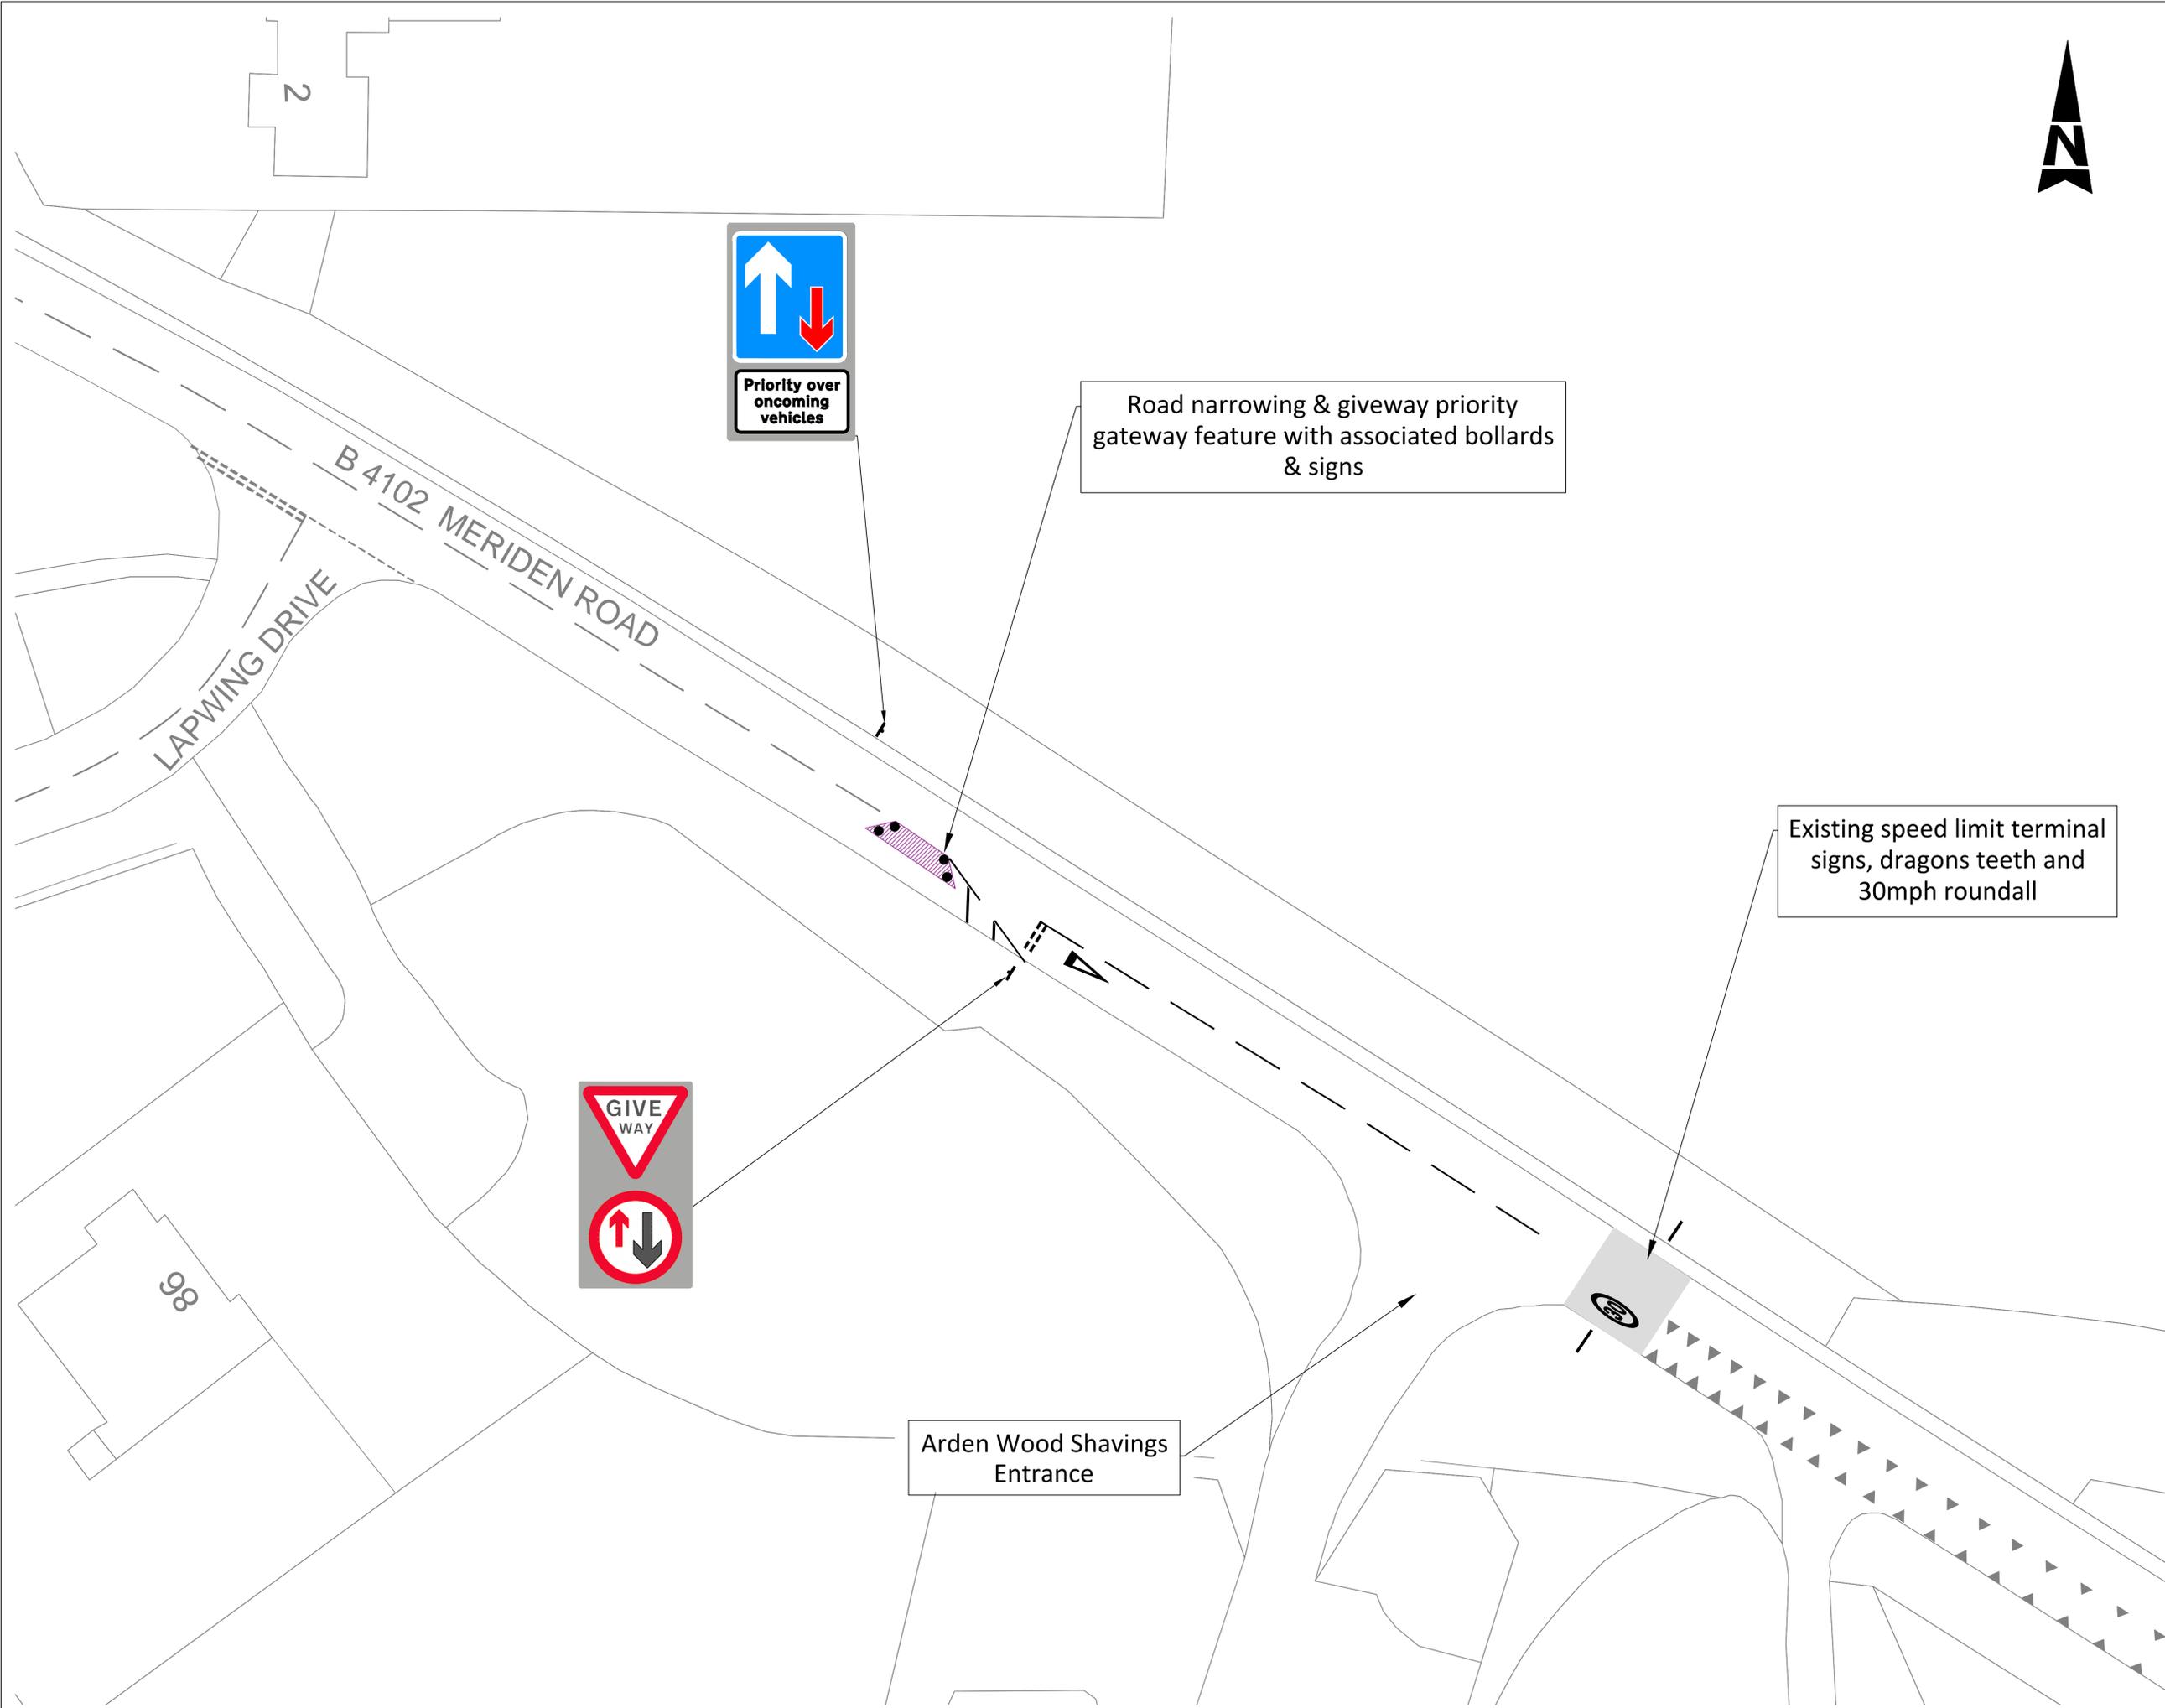

Road narrowing & giveaway priority gateway feature with associated bollards & signs

Existing speed limit terminal signs, dragons teeth and 30mph roundall



Arden Wood Shavings Entrance

This map is reproduced from the Ordnance Survey material with the permission of Ordnance Survey on behalf of The Controller of Her Majesty's Stationery Office. © Crown copyright. Unauthorised reproduction infringes Crown copyright and may lead to prosecution or civil proceedings. Solihull Metropolitan Borough Council - 10002139 - 2021.

REV	BY	DESCRIPTION	CHKD	DATE

Solihull
METROPOLITAN BOROUGH COUNCIL
ECONOMY & INFRASTRUCTURE DIRECTORATE
COUNCIL HOUSE,
SOLIHULL,
WEST MIDLANDS B91 3QB
TEL : 0121 704 6000

Hampton in Arden Village
Location 6 - New road
narrowing & giveaway
priority gateway feature
Consultation Plan

DRAWING No.	007	REVISION	
JOB No.		DATE	February 2021
SCALE	NTS @ A1	DESIGNED/DRAWN BY	JB
COMPUTER FILE No.		CHECKED BY	TC
REFERENCE FILES			