


APPENDIX A

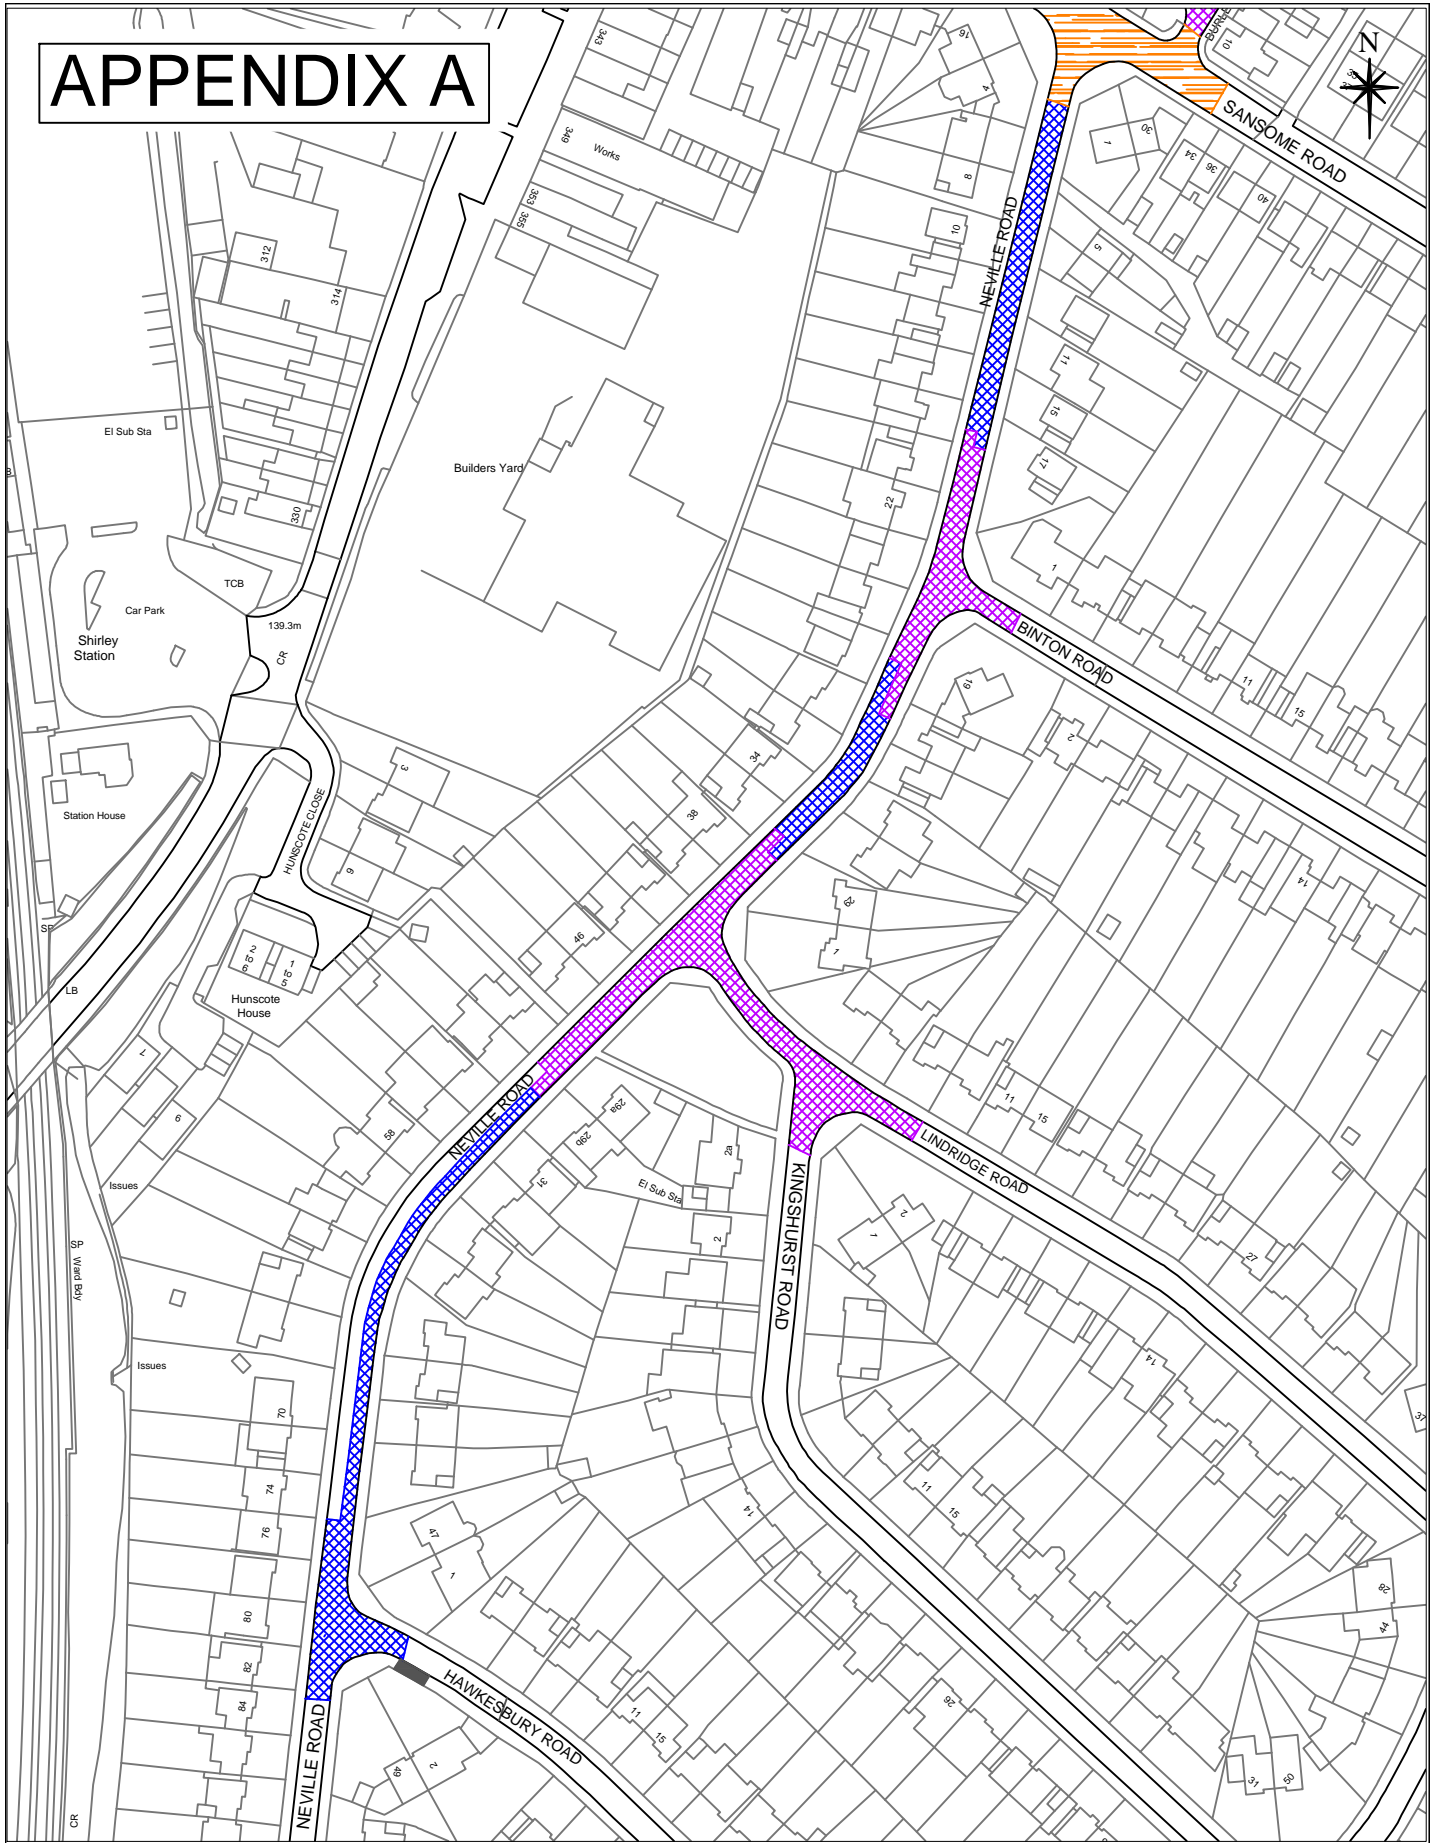

Key	
	Existing No Waiting, Monday to Friday, 9am-11am & 2pm-3pm
	Proposed No Waiting, Monday to Friday, 9am-11am & 2pm-3pm
	Existing DYL's

Job Name.	Neville Road	
Job No.	8672	Drawn By: JW
Plan No.	8672	Scale 8672
Checked By:	DK	DO NOT SCALE A4 Frame
Date	21 Oct 2020	OS Ref :