


APPENDIX B



Extension to the original proposal

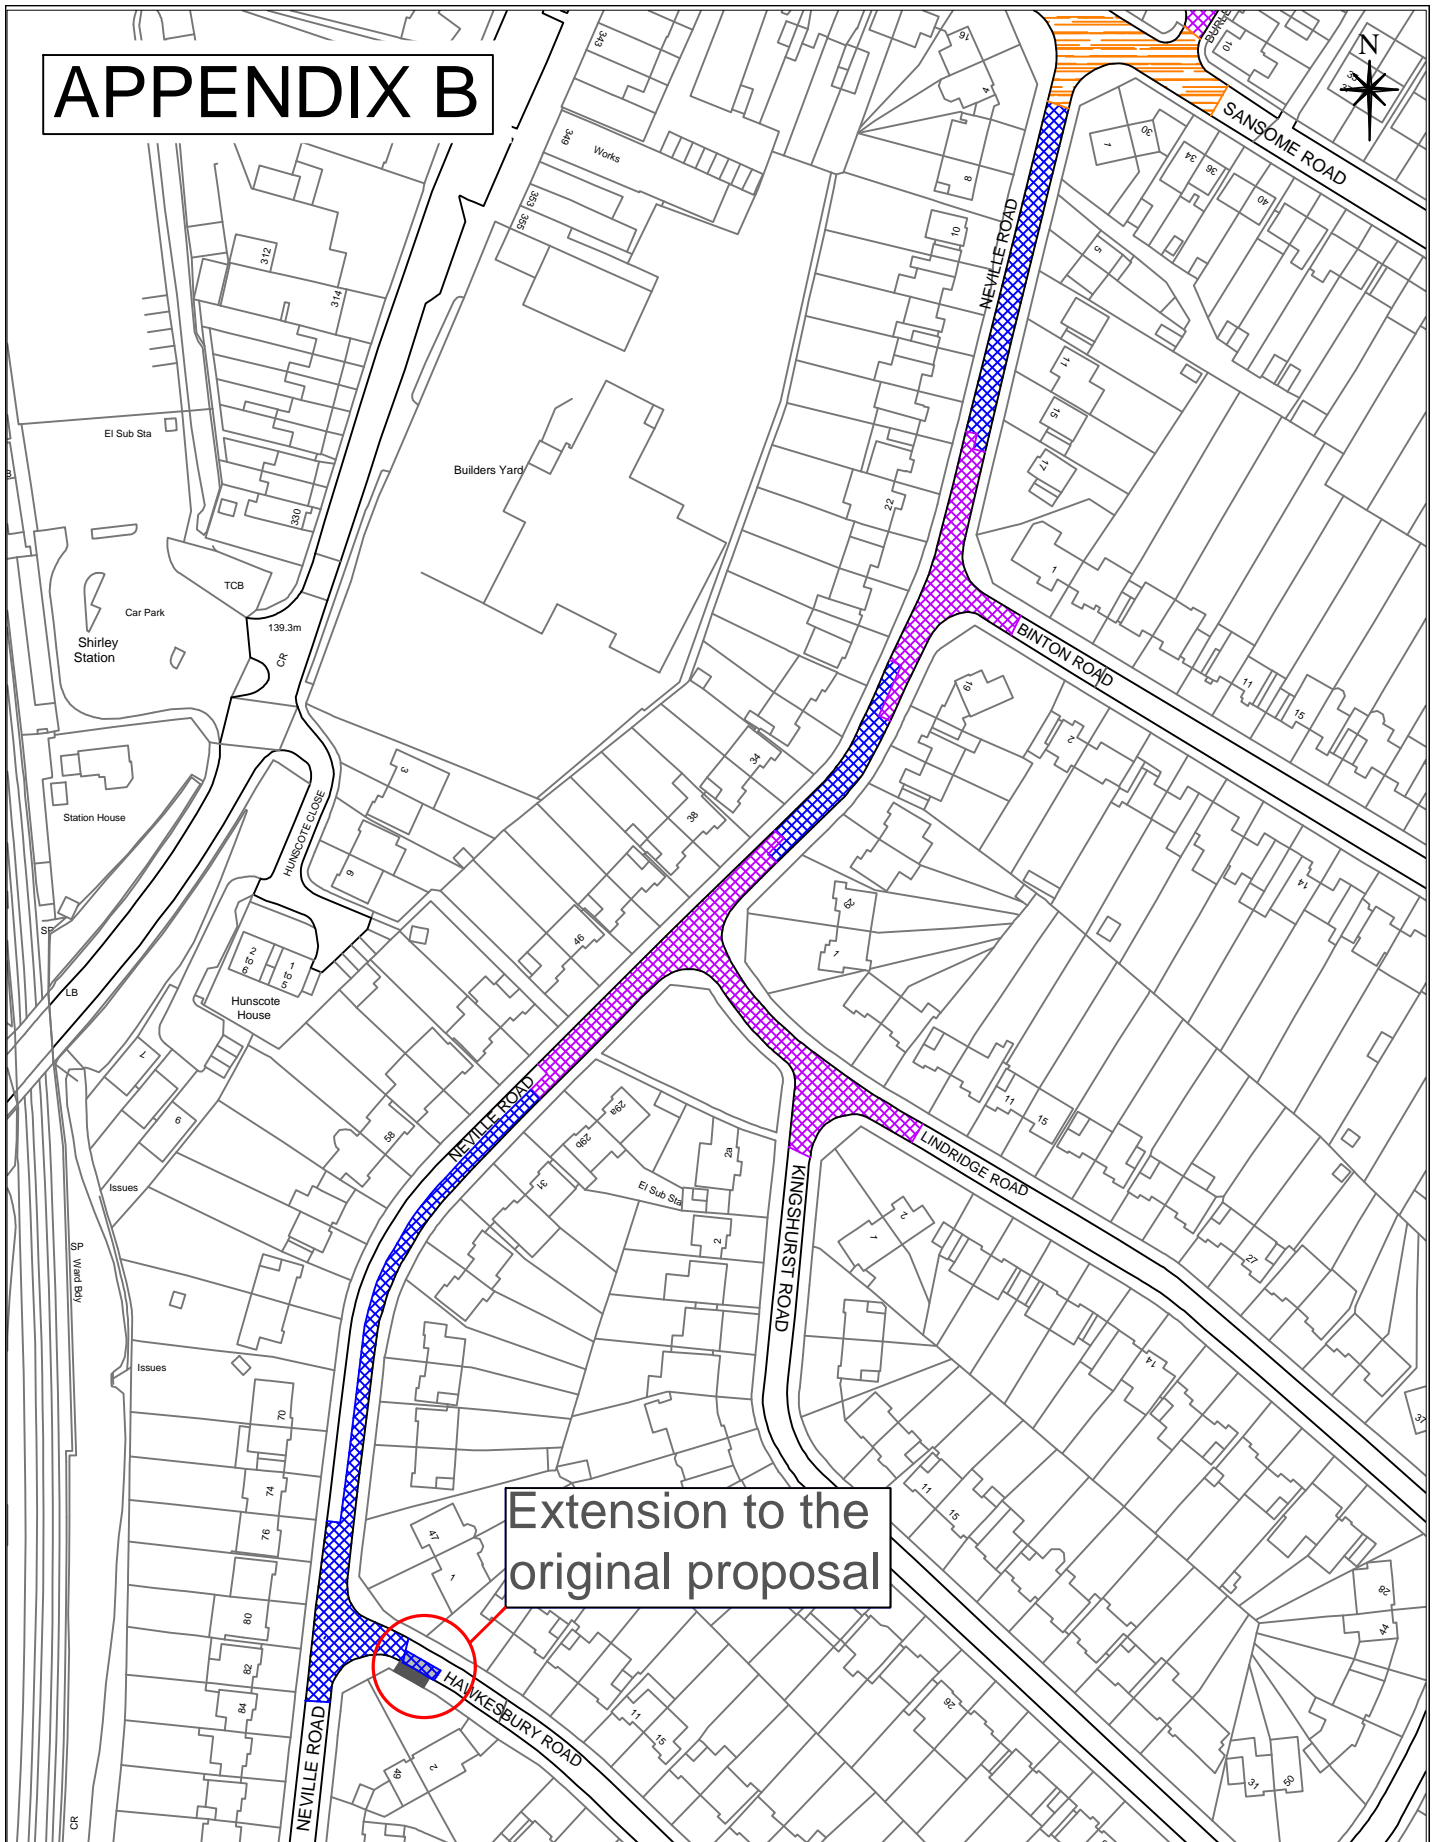

Key	
	Existing No Waiting, Monday to Friday, 9am-11am & 2pm-3pm
	Proposed No Waiting, Monday to Friday, 9am-11am & 2pm-3pm
	Existing DYL's
	Extension to the proposed No Waiting, Monday to Friday, 9am-11am & 2pm-3pm
	Existing driveway

Job Name.	Neville Road	
Job No.	8672	Drawn By: JW
Plan No.	8672a	Scale NTS
Checked By:	DK	DO NOT SCALE A4 Frame
Date	20 Jan 2021	OS Ref :