


DO NOT WORK FROM REDUCED DRAWINGS. PLEASE REFER TO SCALE AND SHEET SIZE AS INDICATED. Dimensions to be verified on site. This drawing should not be scaled. Any discrepancies should be referred to the Engineer prior to work being put in hand.

- Key**
- Left turn ban extents
 - New raised table
 - New footway



Left turn ban out of Shadowbrook Lane (junction opposite Fentham Road) onto High Street

New pedestrian footway and crossing point on raised table

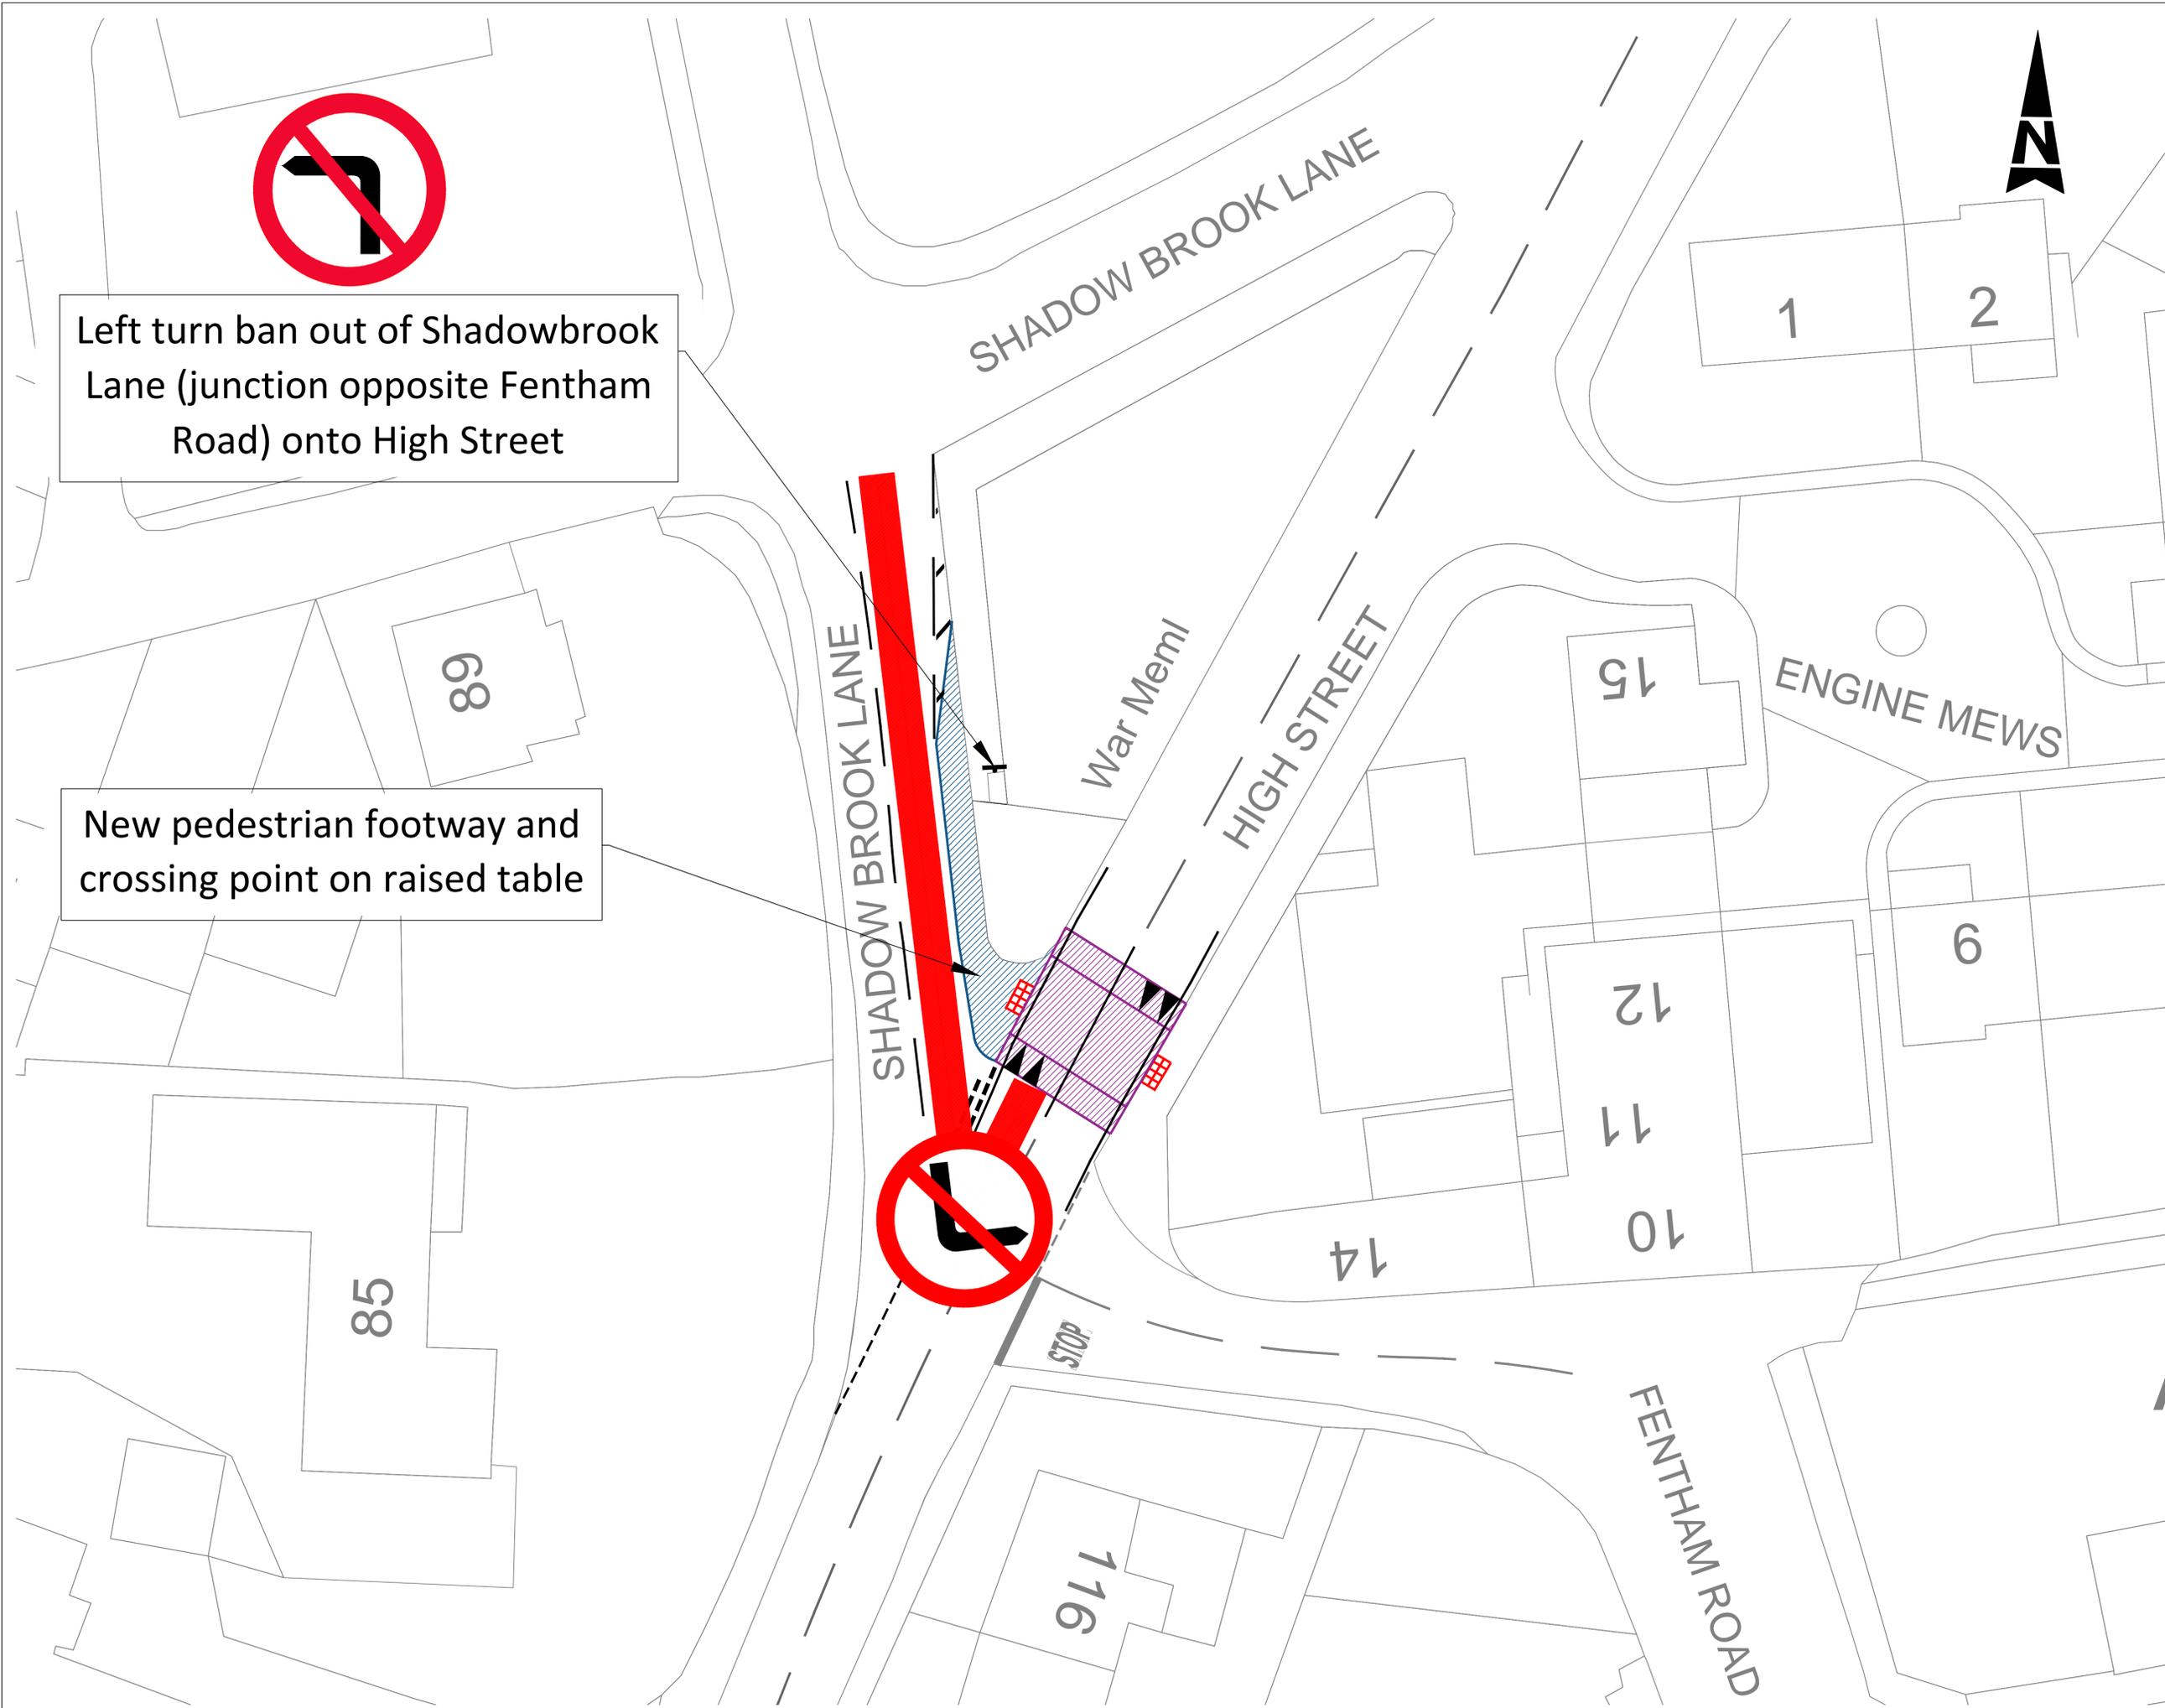

This map is reproduced from the Ordnance Survey material with the permission of Ordnance Survey on behalf of The Controller of Her Majesty's Stationery Office. © Crown copyright. Unauthorised reproduction infringes Crown copyright and may lead to prosecution or civil proceedings. Solihull Metropolitan Borough Council - 1002119 - 2021.

REV	BY	DESCRIPTION	CRD	DATE

Solihull
METROPOLITAN
BOROUGH COUNCIL

ECONOMY & INFRASTRUCTURE DIRECTORATE
COUNCIL HOUSE,
SOLIHULL,
WEST MIDLANDS B91 3QB
TEL : 0121 704 6000

DRAWING TITLE
**Hampton in Arden Village
Location 3 - New footway
construction, pedestrian crossing
on a raised table & ban of left turn
out of Shadowbrook Lane**

DRAWING NO.	008	REVISION	
DATE	February 2021	DESIGNED/DRAWN BY	JB
SCALE	NTS @ A1	CHECKED BY	DM
COMPUTER FILE No.			
REFERENCE FILES			