

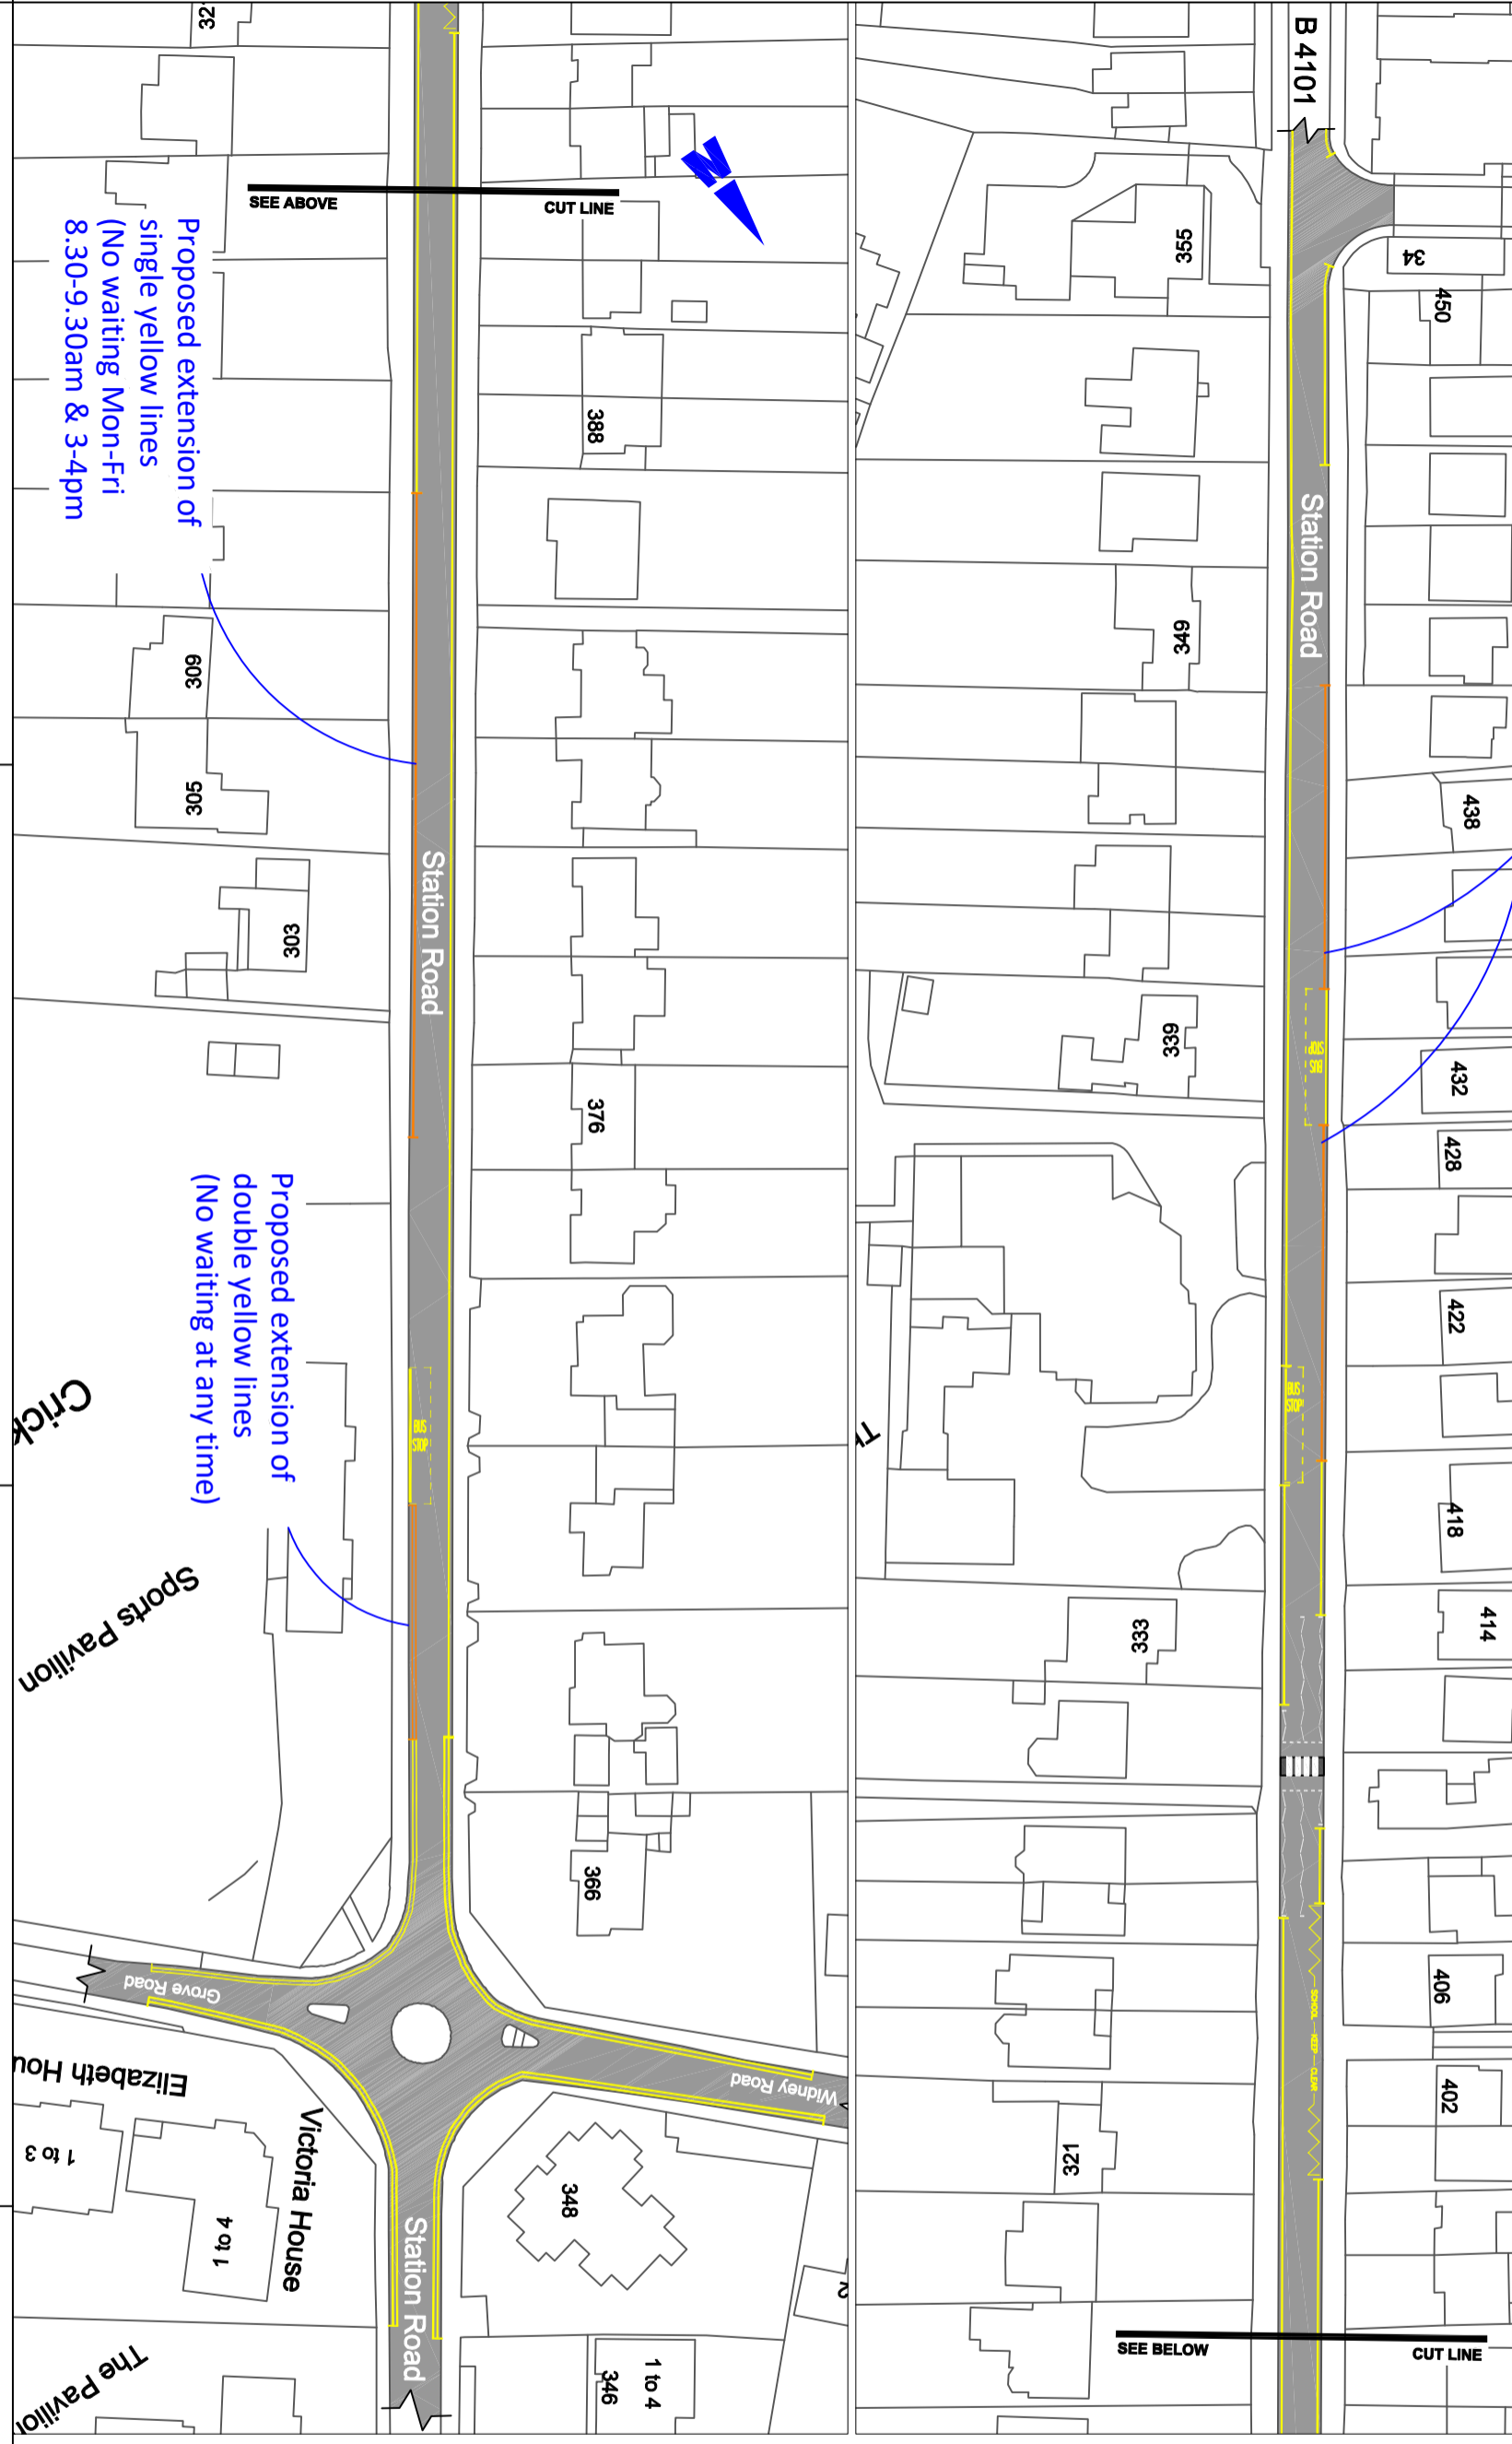
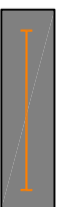
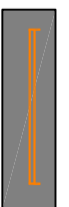


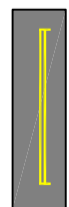

Evesson Court
19 to 44

Proposed extension of single yellow lines
(No waiting Mon-Fri 8.30-9.30am & 3-4pm)

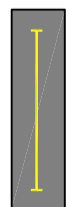

NOTES/KEY:

-  Proposed single yellow lines
-  Proposed double yellow lines
-  Existing double yellow lines
-  Existing single yellow lines
-  Existing bus stop clearway
-  Existing school keep clear markings



Solihull
METROPOLITAN
BOROUGH COUNCIL

Solihull MBC Licence No 100023139
Contains Ordnance Survey data © Crown
Copyright and database right 2019

MANAGED GROWTH DIRECTORATE
HIGHWAY SERVICES
COUNCIL HOUSE
SOLIHULL
WEST MIDLANDS B91 3QT
TEL: 0121-704-6000
E-mail : highwaysservices@solihull.gov.uk

Experimental Prohibition of Waiting TRO
Station Road, Dorridge.

DRAWING No. 8585	REVISION
JOB No.	DATE: Sept 2019
SCALE 1:1000 @ A3	DESIGNED/DRAWN BY S.J.H
COMPUTER FILE No.	CHECKED BY PT