

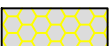


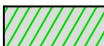
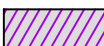


Key:

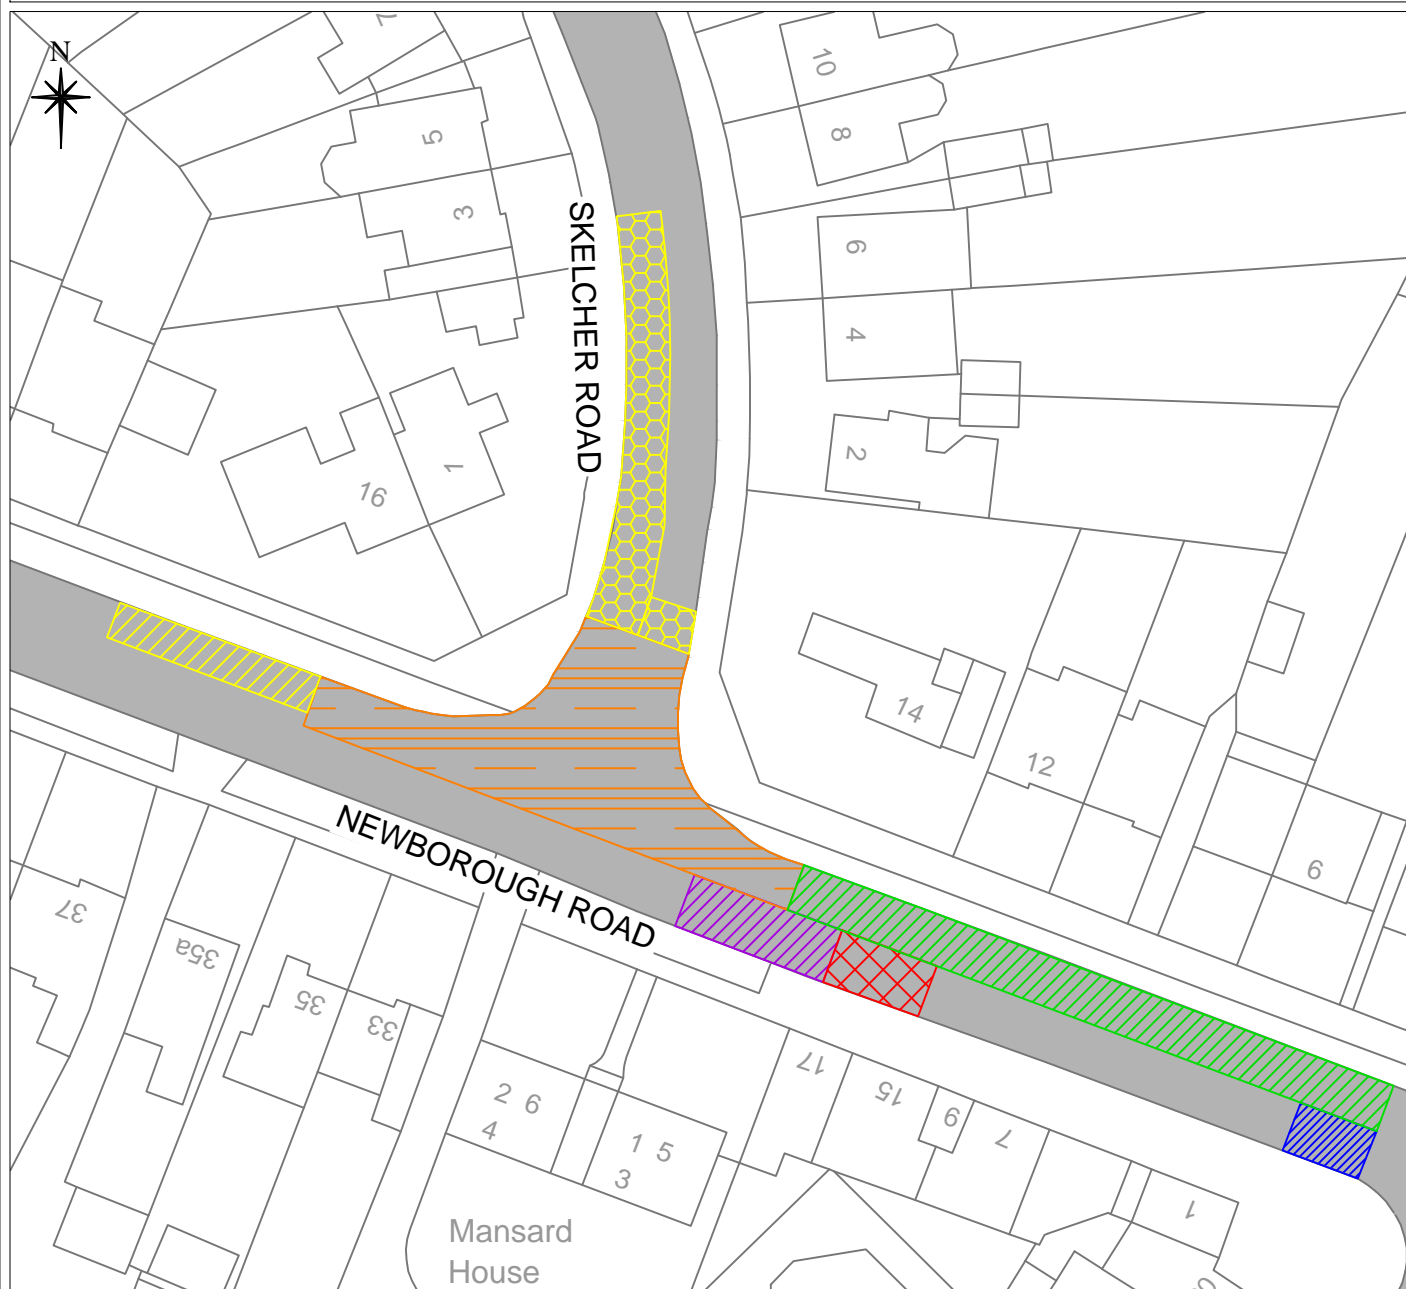
Proposed removal of loading bay.	
Proposed new 'Bus Stop Clearway'	
Proposed 'no waiting at any time' (double yellow lines).	
Existing 'disabled badge holders only' (bay) to remain	
Existing 'no waiting at any time' (double yellow lines) to remain.	

Existing 'no waiting Mon - Sat 8am - 6pm' (single yellow line) to remain.	
Existing 'limited waiting Mon-Sat, 8am - 6pm, 1 hour no return 1 hour' (bay) to remain.	

Note:

Any areas of highway shown on this plan that are not shaded are outside the scope of this particular proposal.

Any existing restrictions not shown or referred to on this plan will continue to remain in force.



Notes.
**Newborough Rd & Skelcher Rd,
Shirley**
**Proposed Changes to Waiting
Restrictions**

Job Name.	
Job No. 8851	Drawn By: JW
Plan No. 8851	Scale NTS
Checked By: DK	DO NOT SCALE A4 Frame
Date 01.04.2021	OS Ref: .