

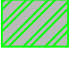

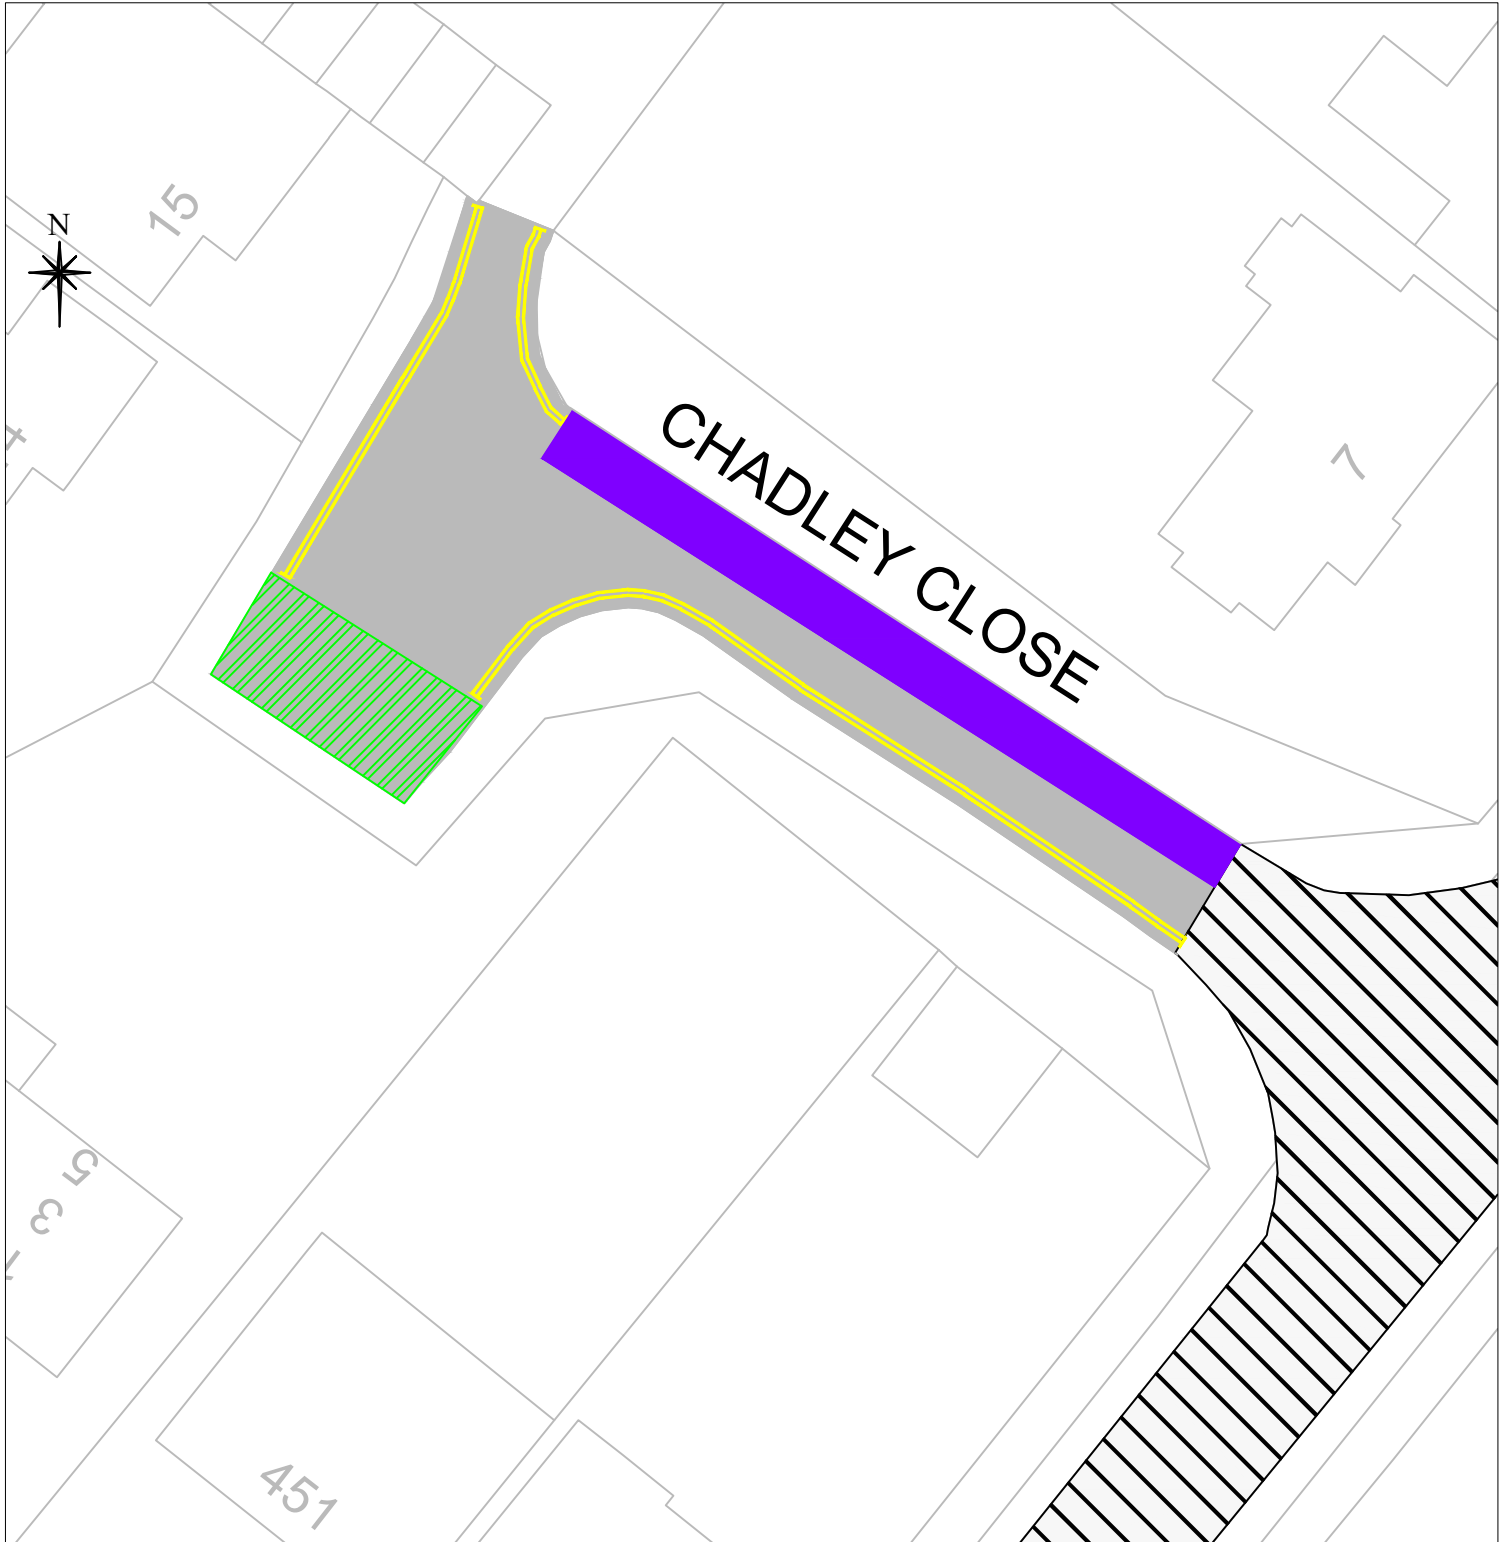


Key:

-  Existing 'No Waiting at any Time' (double yellow lines) - No Change
-  Proposed removal of existing 'No waiting, Mon-Fri, 9 - 11am & 2 - 3pm'
-  Existing parking bay - No Change
-  Proposed 'No Waiting at any Time' (double yellow lines)




**Solihull**  
METROPOLITAN  
BOROUGH COUNCIL

ECONOMY & INFRASTRUCTURE DIRECTORATE  
HIGHWAYS SERVICES  
COUNCIL HOUSE  
SOLIHULL  
WEST MIDLANDS B91 2QB  
TEL: 0121-704-0800

Notes.  
**Chadley Close**  
**Proposed Changes to Waiting**  
**Restrictions**

Job Name.  
Job No. **8881**  
Plan No. **8881G**  
Checked By: **DK**  
Date **09.09.2021**

Drawn By: **JW**  
Scale **NTS**  
DO NOT SCALE  
A4 Frame  
OS Ref: .