

Working in Partnership



Hall Farm | Hinckley | Nuneaton | CV13 6AL
Tel: 0121 289 4222 | Enquiries@routeonetm.com

Key :

	WORK AREA
	DIVERSION
	CONE
	PED BARRIER
	TEMP SIGN
	TEMP LIGHT
	BUS STOP


Notes :

Min width of sideways safety zone (S)	0.5 m
Min length of longways clearance (L)	0.5 m
Speed of the road(s)	

Client : Sewers & Highways Ltd.

Drawing Title: Proposed Road closure / diversion Fulford hall Road, Tidbury Solihull B90 1QX

Date: 24/05/2021	Scale: NTS	Paper: A3
Drawn by: AW	Checked by: DP	Approved by: DV
Scheme Number: R1-4083	Drawing Number: 001	Revision:

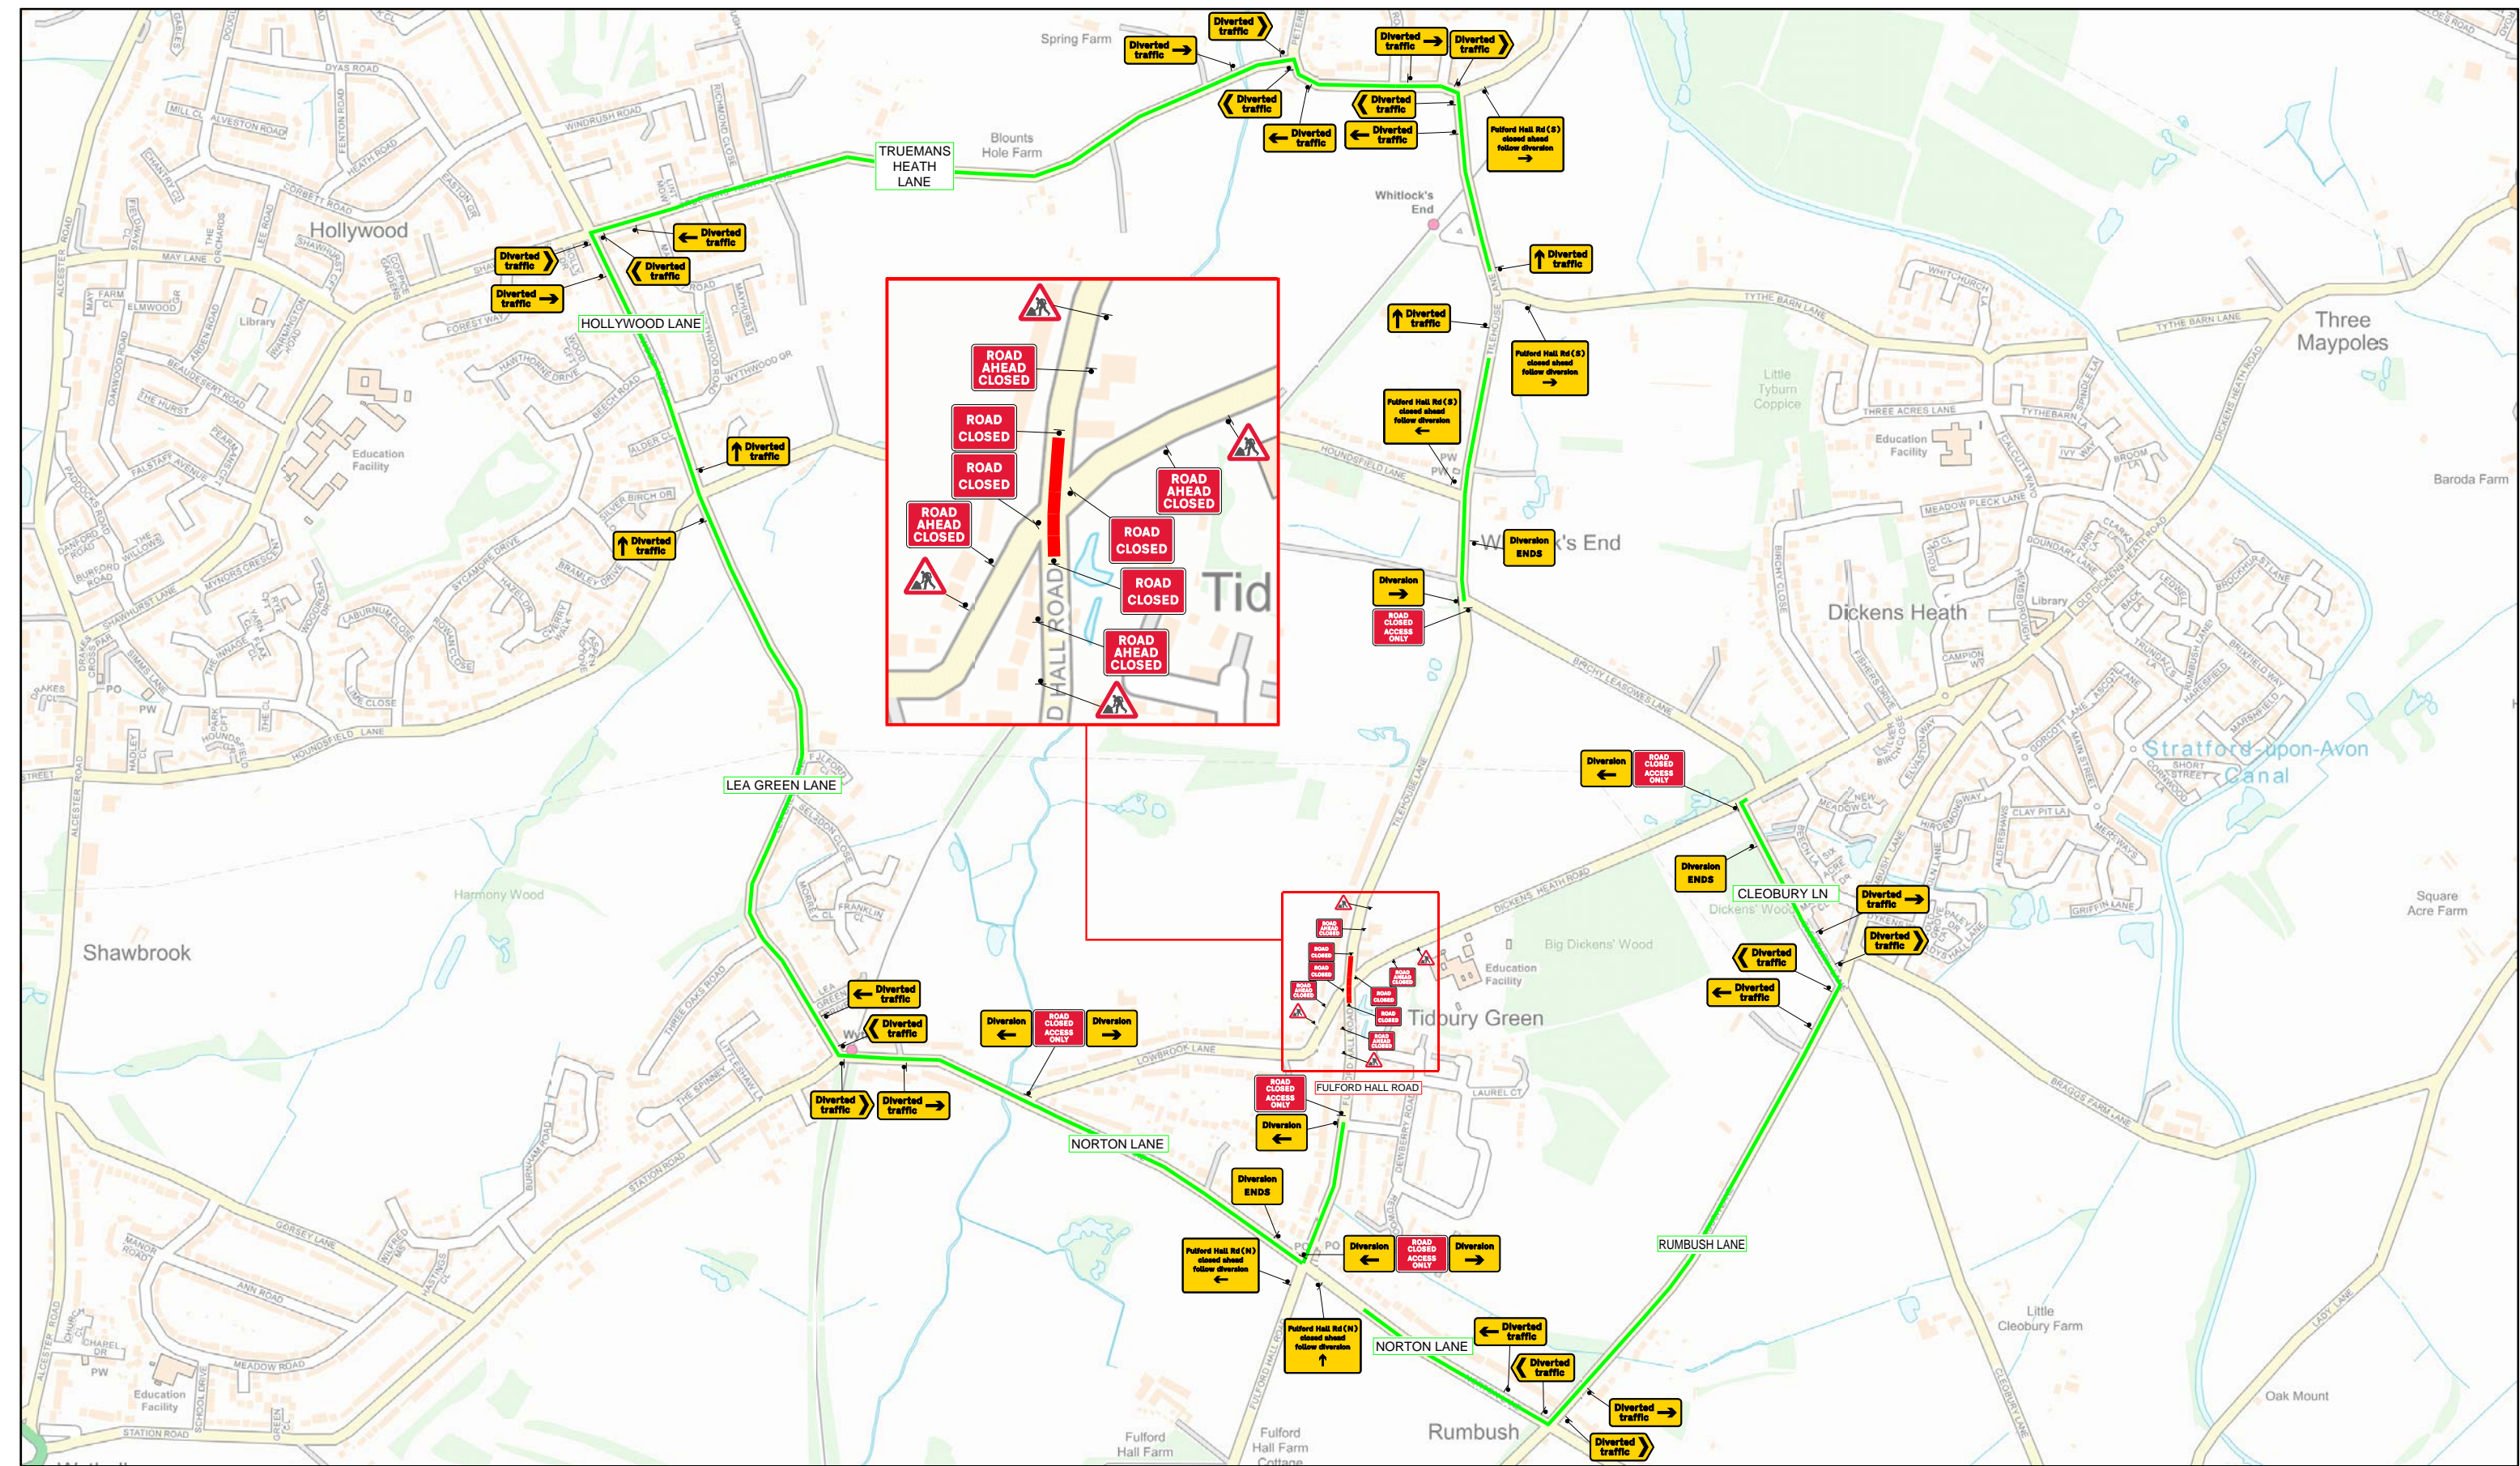

Working in Partnership



Key :

	WORK AREA
	DIVERSION
	CONE
	PED BARRIER
	TEMP SIGN
	TEMP LIGHT
	BUS STOP

Notes :

Min width of sideways safety zone (S)	0.5 m
Min length of longways clearance (L)	0.5 m
Speed of the road(s)	

Client : Sewers & Highways Ltd.

Drawing Title: Proposed Road closure / diversion Fulford hall Road, Tidbury Solihull B90 1QX

Date: 25/05/2021	Scale: NTS	Paper: A3
Drawn by: AW	Checked by: DP	Approved by: DV
Scheme Number: R1-4083	Drawing Number: 002	Revision: