


**KEY**

- Cone
- Sign
- Closed area
- Diversion route

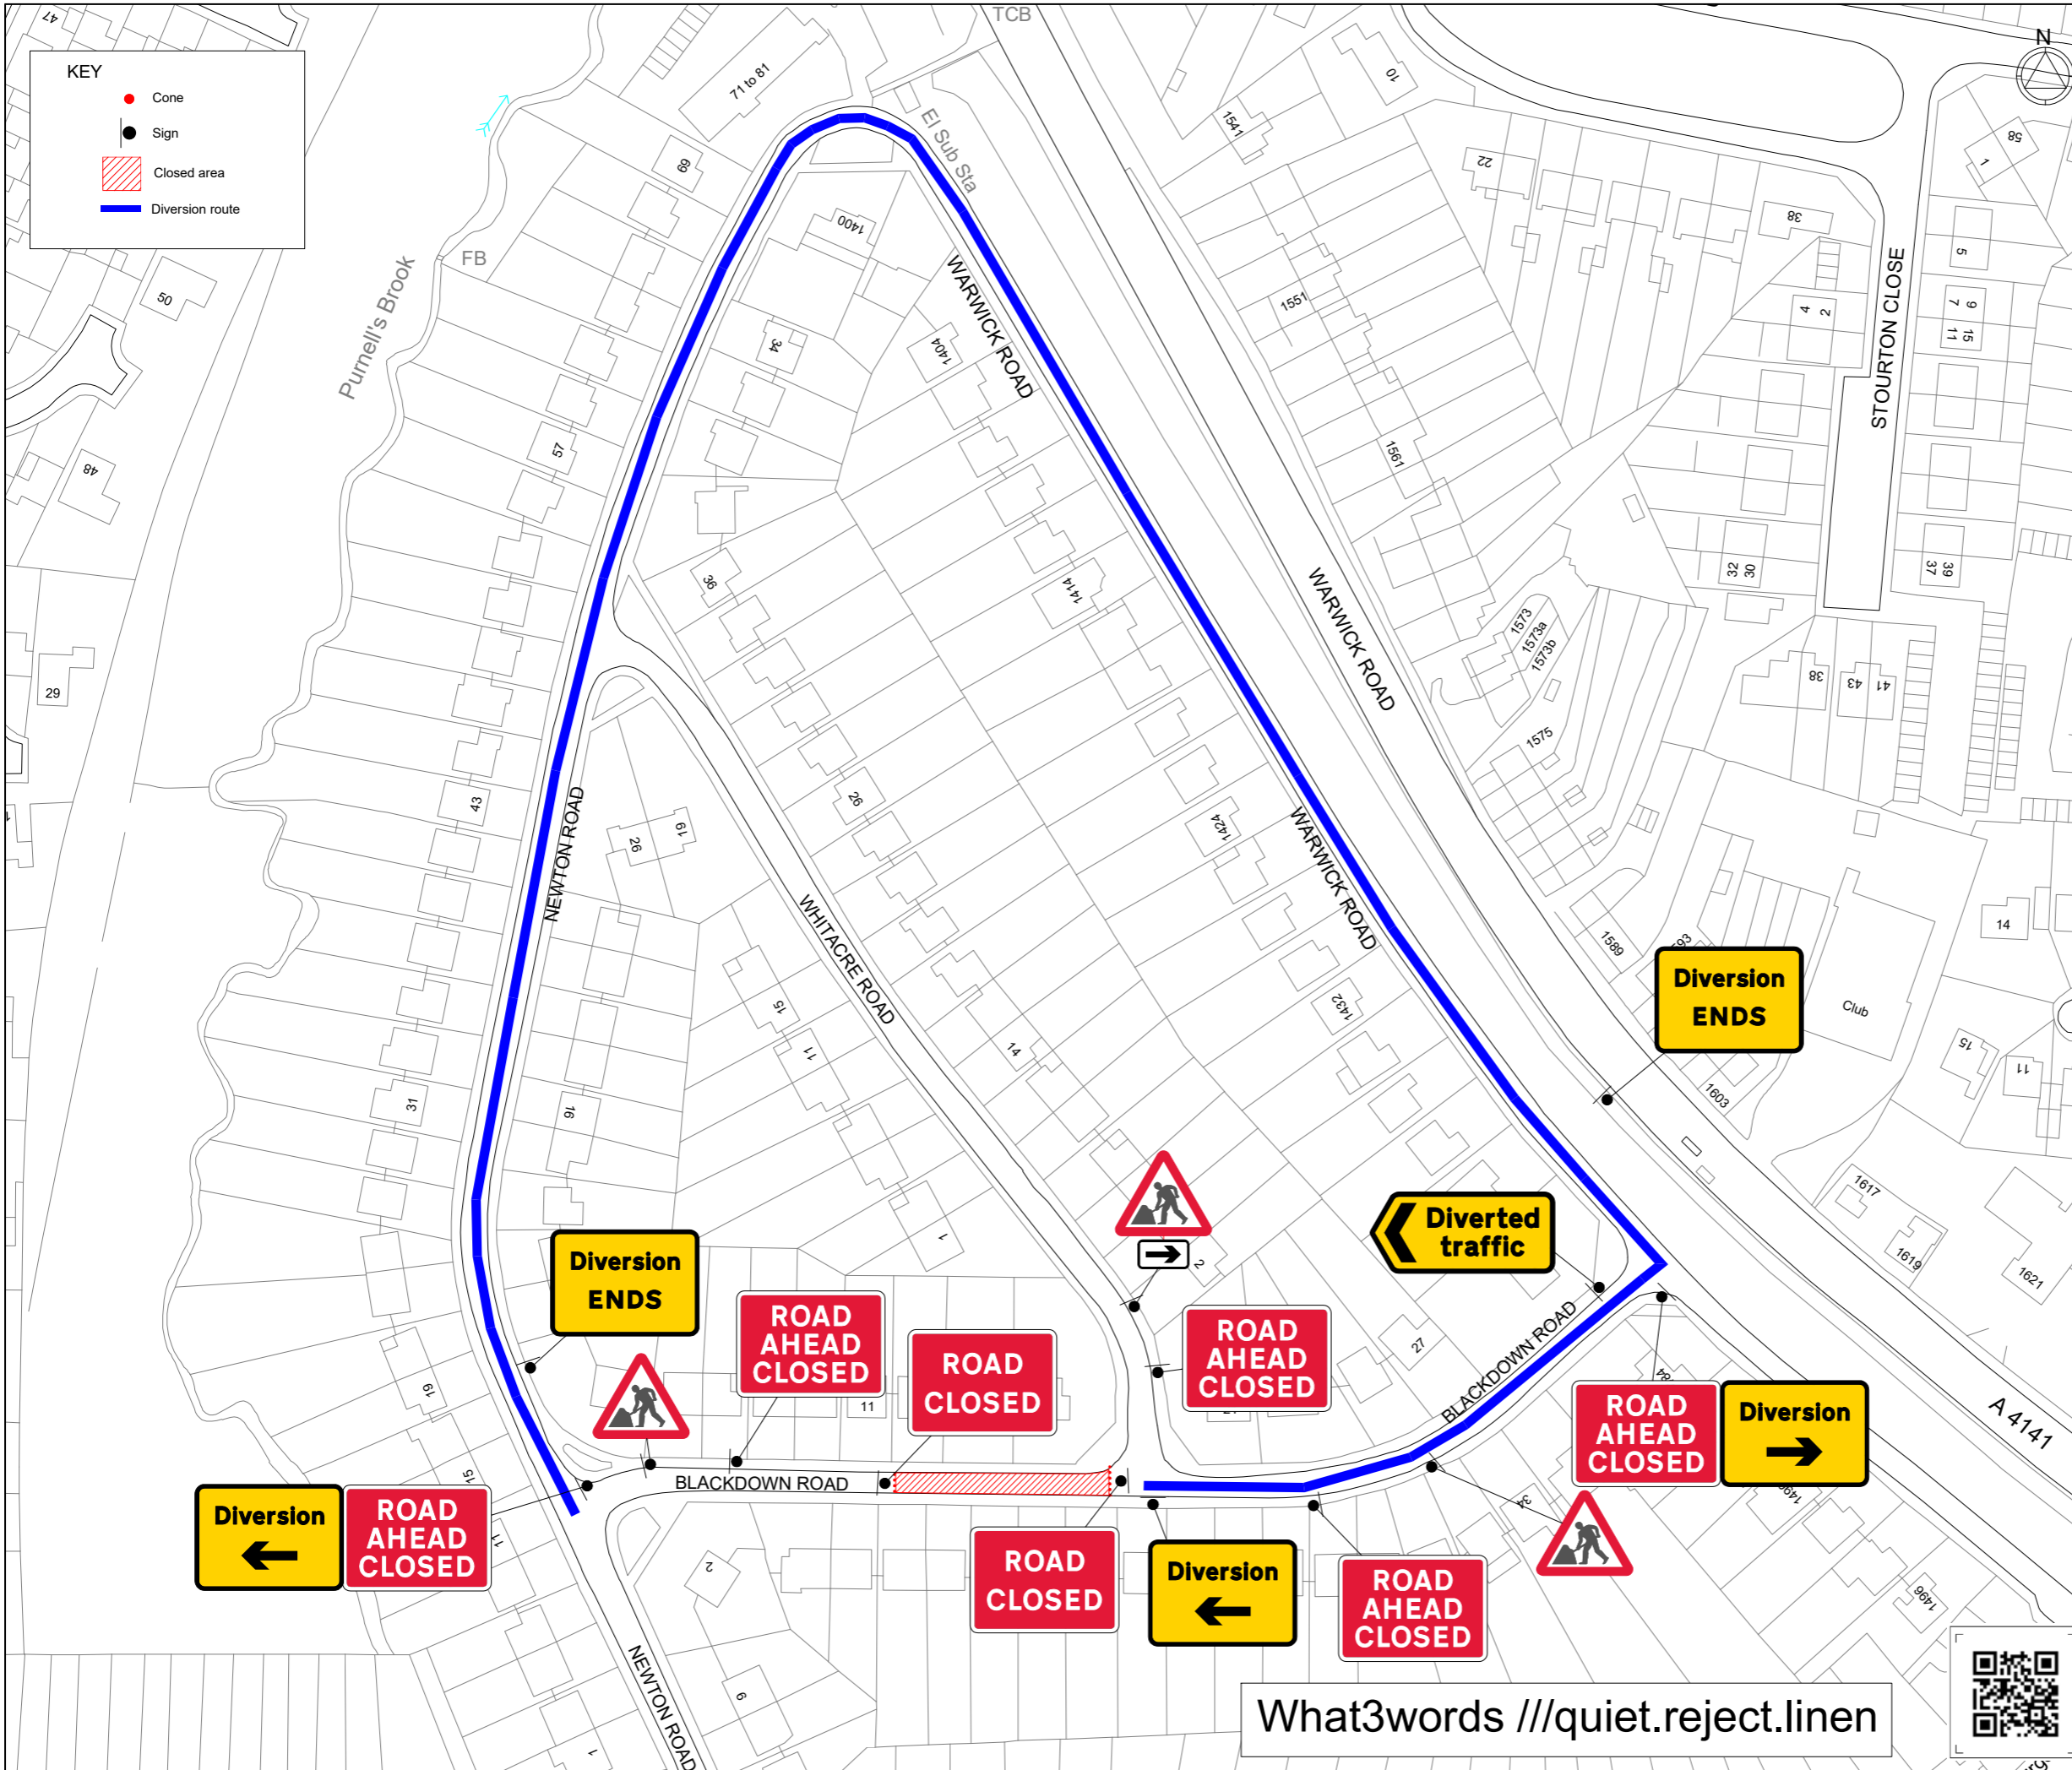

KIT LIST	
Qty: 2 Ref: 2702 Start of temporary diversion route	
Qty: 1 Ref: 2702 Start of temporary diversion route	
Qty: 2 Ref: 2702 End of temporary diversion route	
Qty: 1 Ref: 2704 Direction of temporary diversion route	
Qty: 1 Ref: 573 Direction to hazard right	
Qty: 3 Ref: 7001 Road works ahead	
Qty: 2 Ref: 7010-FP-13-9 Nature of temporary hazard ahead - Road Closed	
Qty: 5 Ref: 7010-FP-13-9 Nature of temporary hazard ahead - Road Ahead Closed	

Rev	Description	By	Chkd	Date
Revisions				

Client  
**WESTERN POWER DISTRIBUTION**  
*Serving the Midlands, South West and Wales*

Project  
 Blackdown Road, Knowle, Solihull, B93 9HP  
 Grid Ref: 417729 , 276998

Title  
 Road closure and diversion



Design: PL	Drawn: PL	Chkd: DG
Date: 19/06/21	Date: 19/06/21	Date: 19/06/21
Scale: NTS @ A3	Status: PROPOSED	
Drawing No 23906.001	Rev:	

What3words ///quiet.reject.linen

