

Key:




Existing 'No Waiting, Mon - Fri, 9 - 11am & 2 - 3pm' (single yellow line)



Proposed extension to existing 'No Waiting, Mon - Fri, 9 - 11am & 2 - 3pm' (single yellow line)

Note: Any areas of highway shown on this plan that are not shaded are outside the scope of this particular proposal.

Any existing restrictions not shown or referred to on this plan will continue to remain in force.

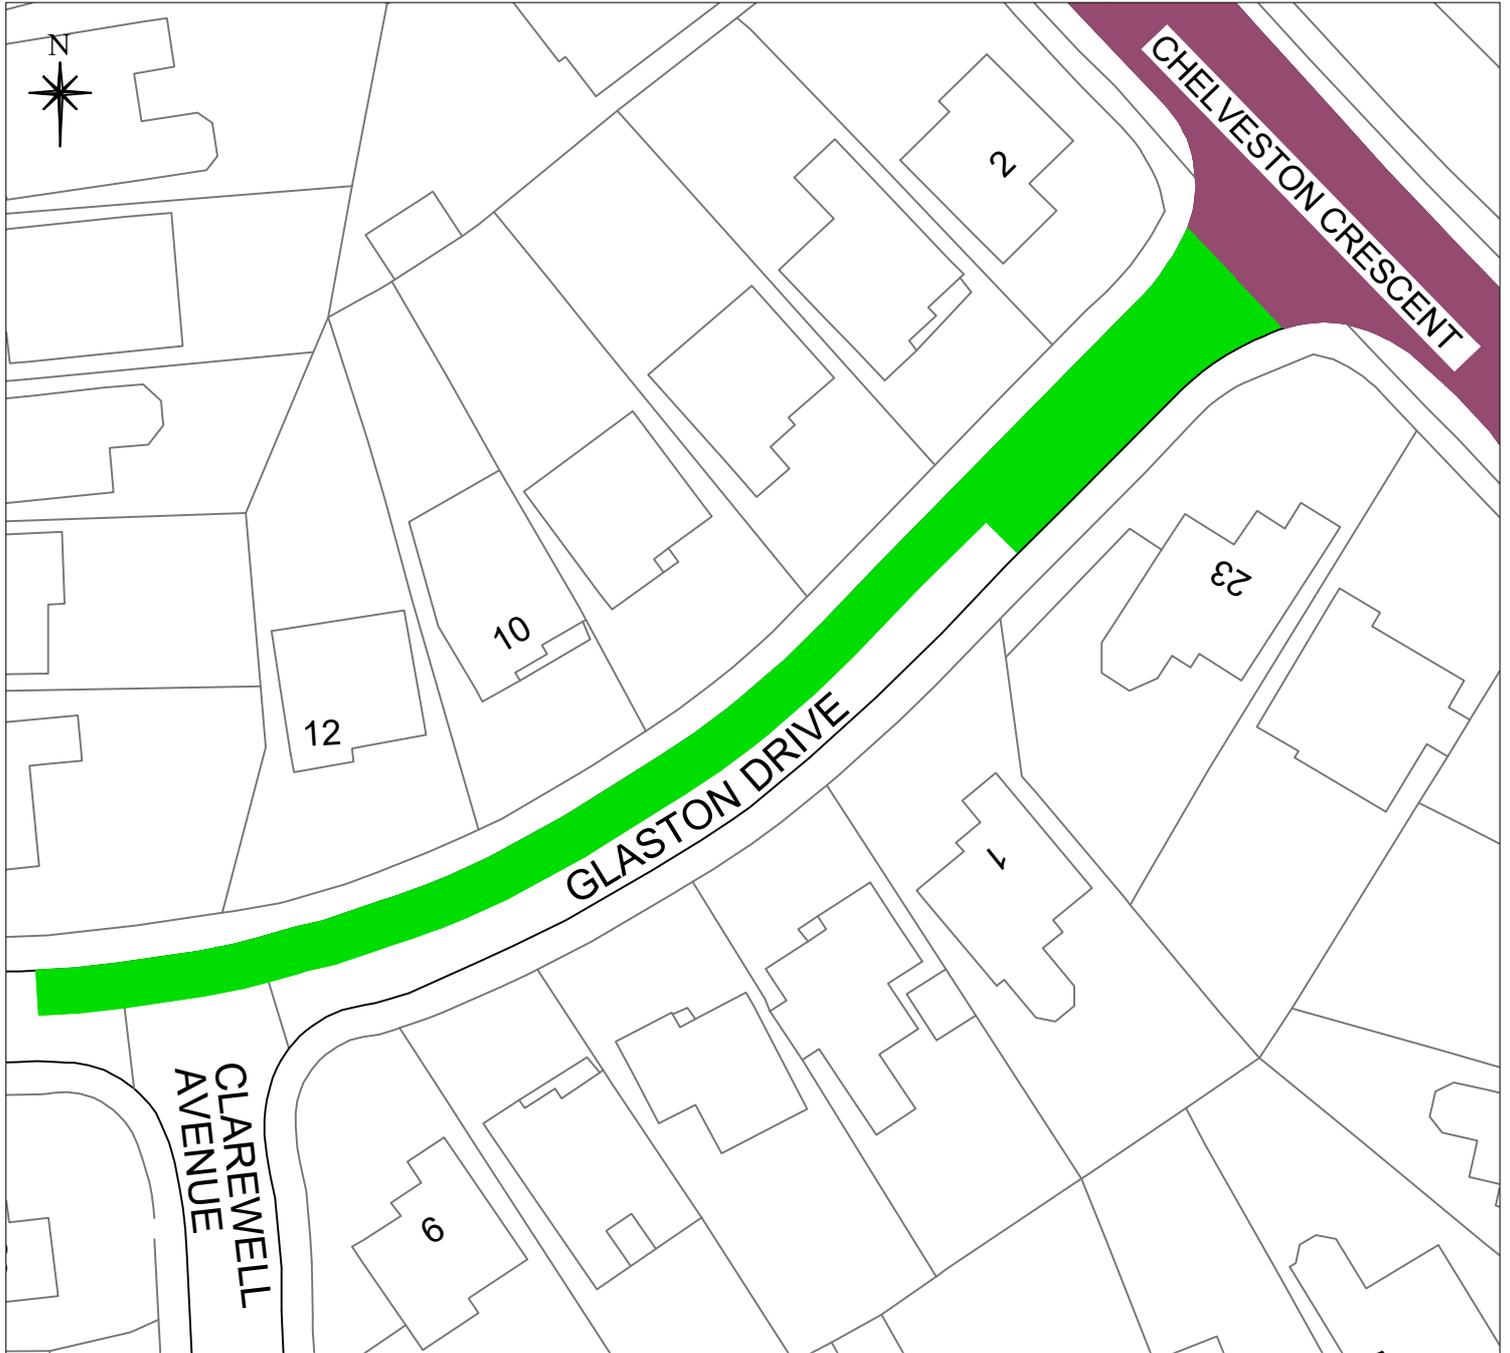

Notes.
Glaston Drive
Proposed Waiting Restrictions

Job Name.

Job No. **9026**

Plan No. **9026B**

Checked By: **DK**

Date **25.01.22**

Drawn By: **JW**

Scale **NTS**

DO NOT SCALE
A4 Frame

OS Ref : .