


KEY

- Cone
- Sign
- Closed area

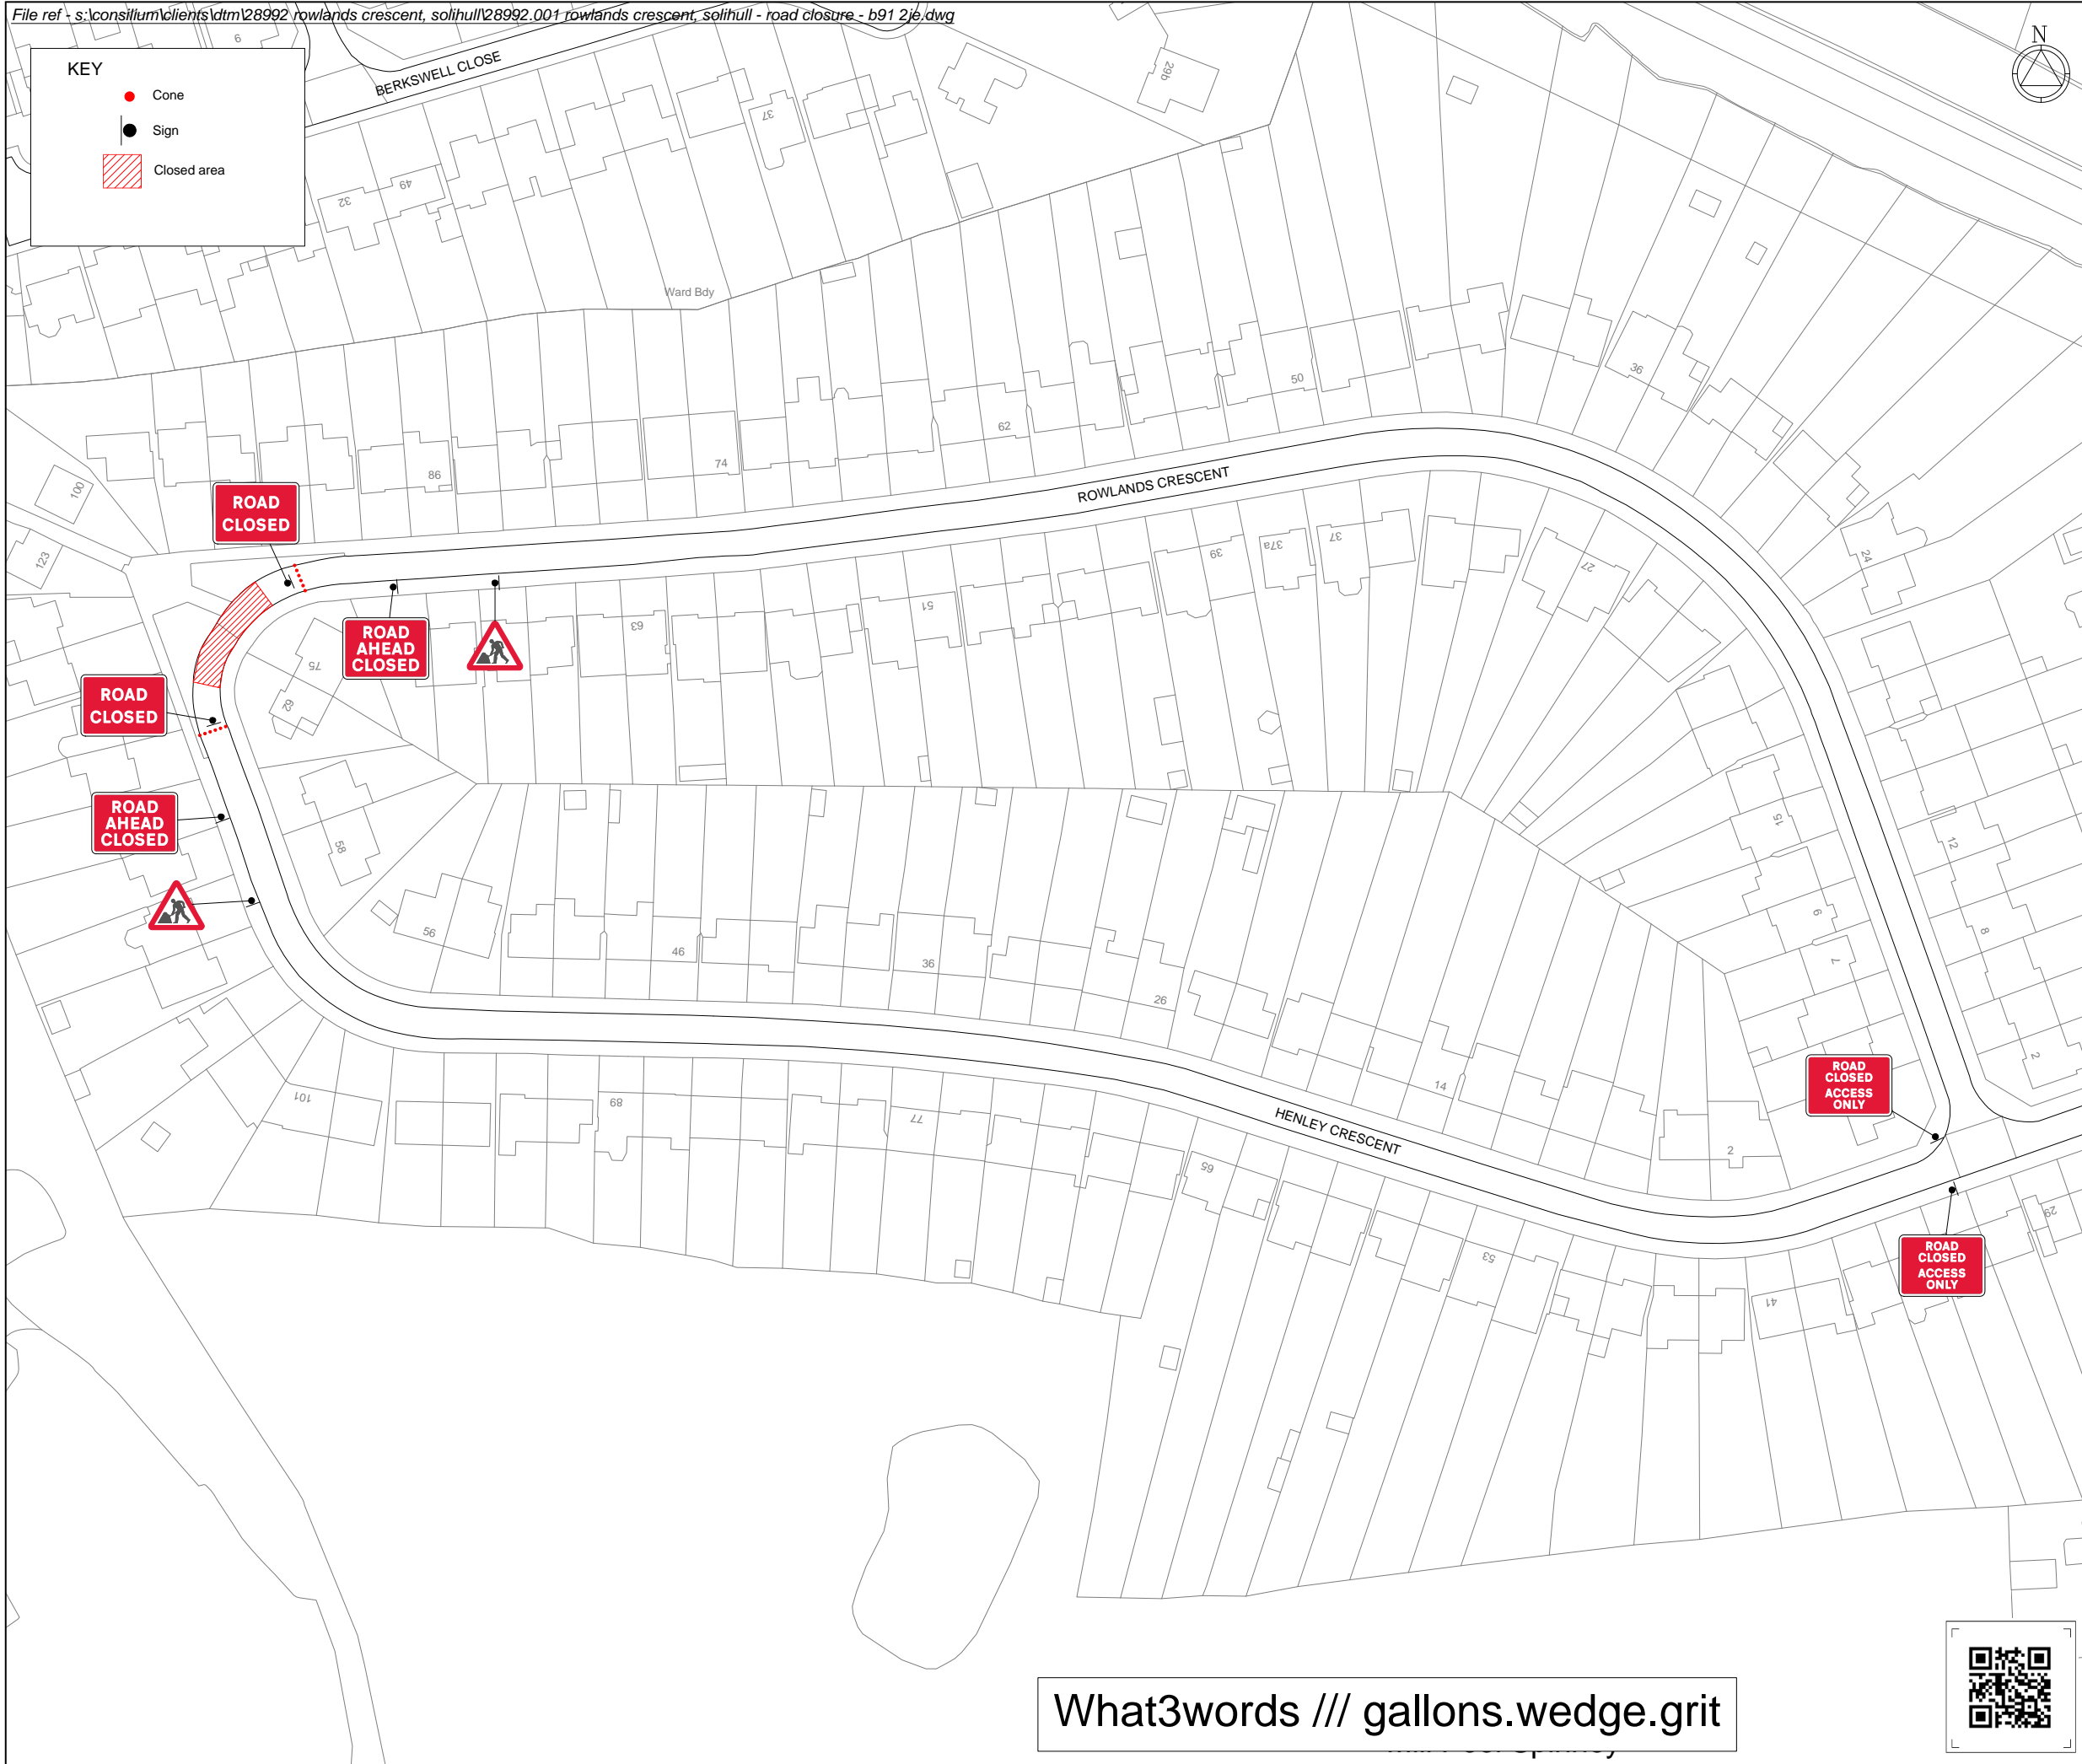

KIT LIST

Qty: 2 Ref: 13-9-RCAD Road Closed Access Only	
Qty: 2 Ref: 7001 Road works ahead	
Qty: 2 Ref: 7010-FP-13-9 Nature of temporary hazard ahead - Road Closed	
Qty: 2 Ref: 7010-FP-13-9 Nature of temporary hazard ahead - Road Ahead Closed	

Rev	Description	By	Chkd	Date
-	-	-	-	-

Revisions

Client

WESTERN POWER DISTRIBUTION
Serving the Midlands, South West and Wales

Project

Rowlands Crescent
Solihull, B91 2JE
Grid Ref: 414746 , 281565

Title

Road closure



Design: AG	Drawn: AG	Chkd: DE
Date: 13.05.22	Date: 13.05.22	Date: 13.05.22
Scale: N.T.S. @ A3 Status: PROPOSED		
Drawing No	Rev:	
28992.001		

What3words /// gallons.wedge.grit

