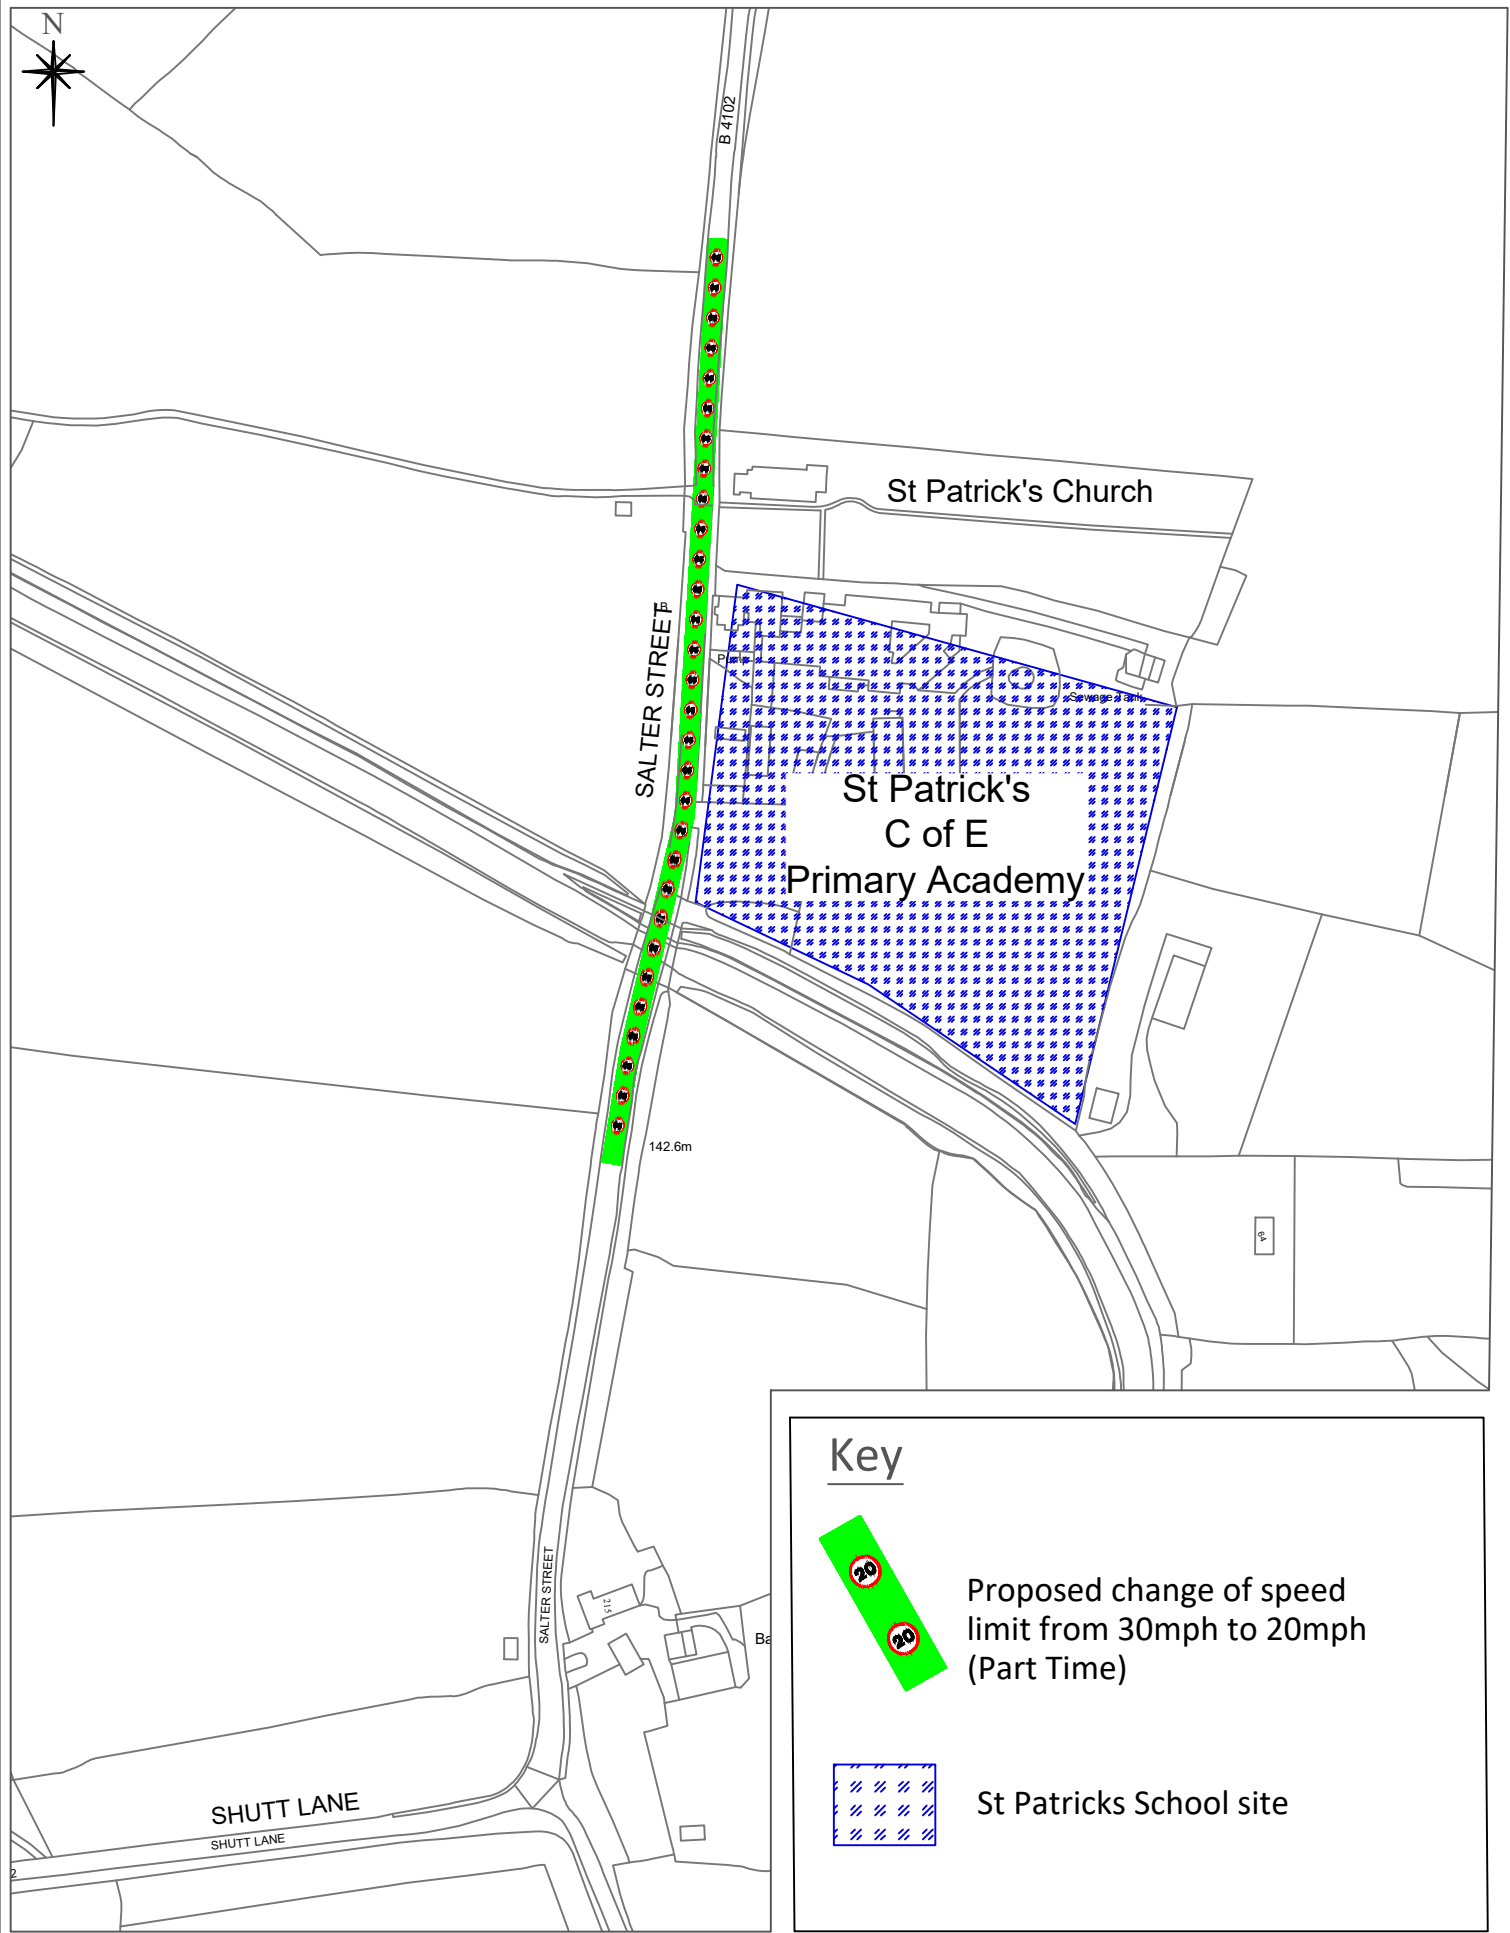


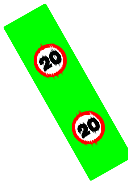
Notes.
Lawnswood Avenue, Shirley
(Blossomfield School)
 Including: Barford Road, Blenheim Road,
 Bidford Close, Eastcote Close, Freasley Close,
 Headley Rise, Newnham Rise & Wixford Grove
Proposed Full Time 20mph speed limit


Job Name.
 Job No. **9119**
 Plan No. **9119 - S1**
 Checked By: **DK**
 Date **04.10.22**

Drawn By: **JW**
 Scale **NTS**
 DO NOT SCALE
 A4 Frame
 OS Ref:



Key

 Proposed change of speed limit from 30mph to 20mph (Part Time)

 St Patricks School site

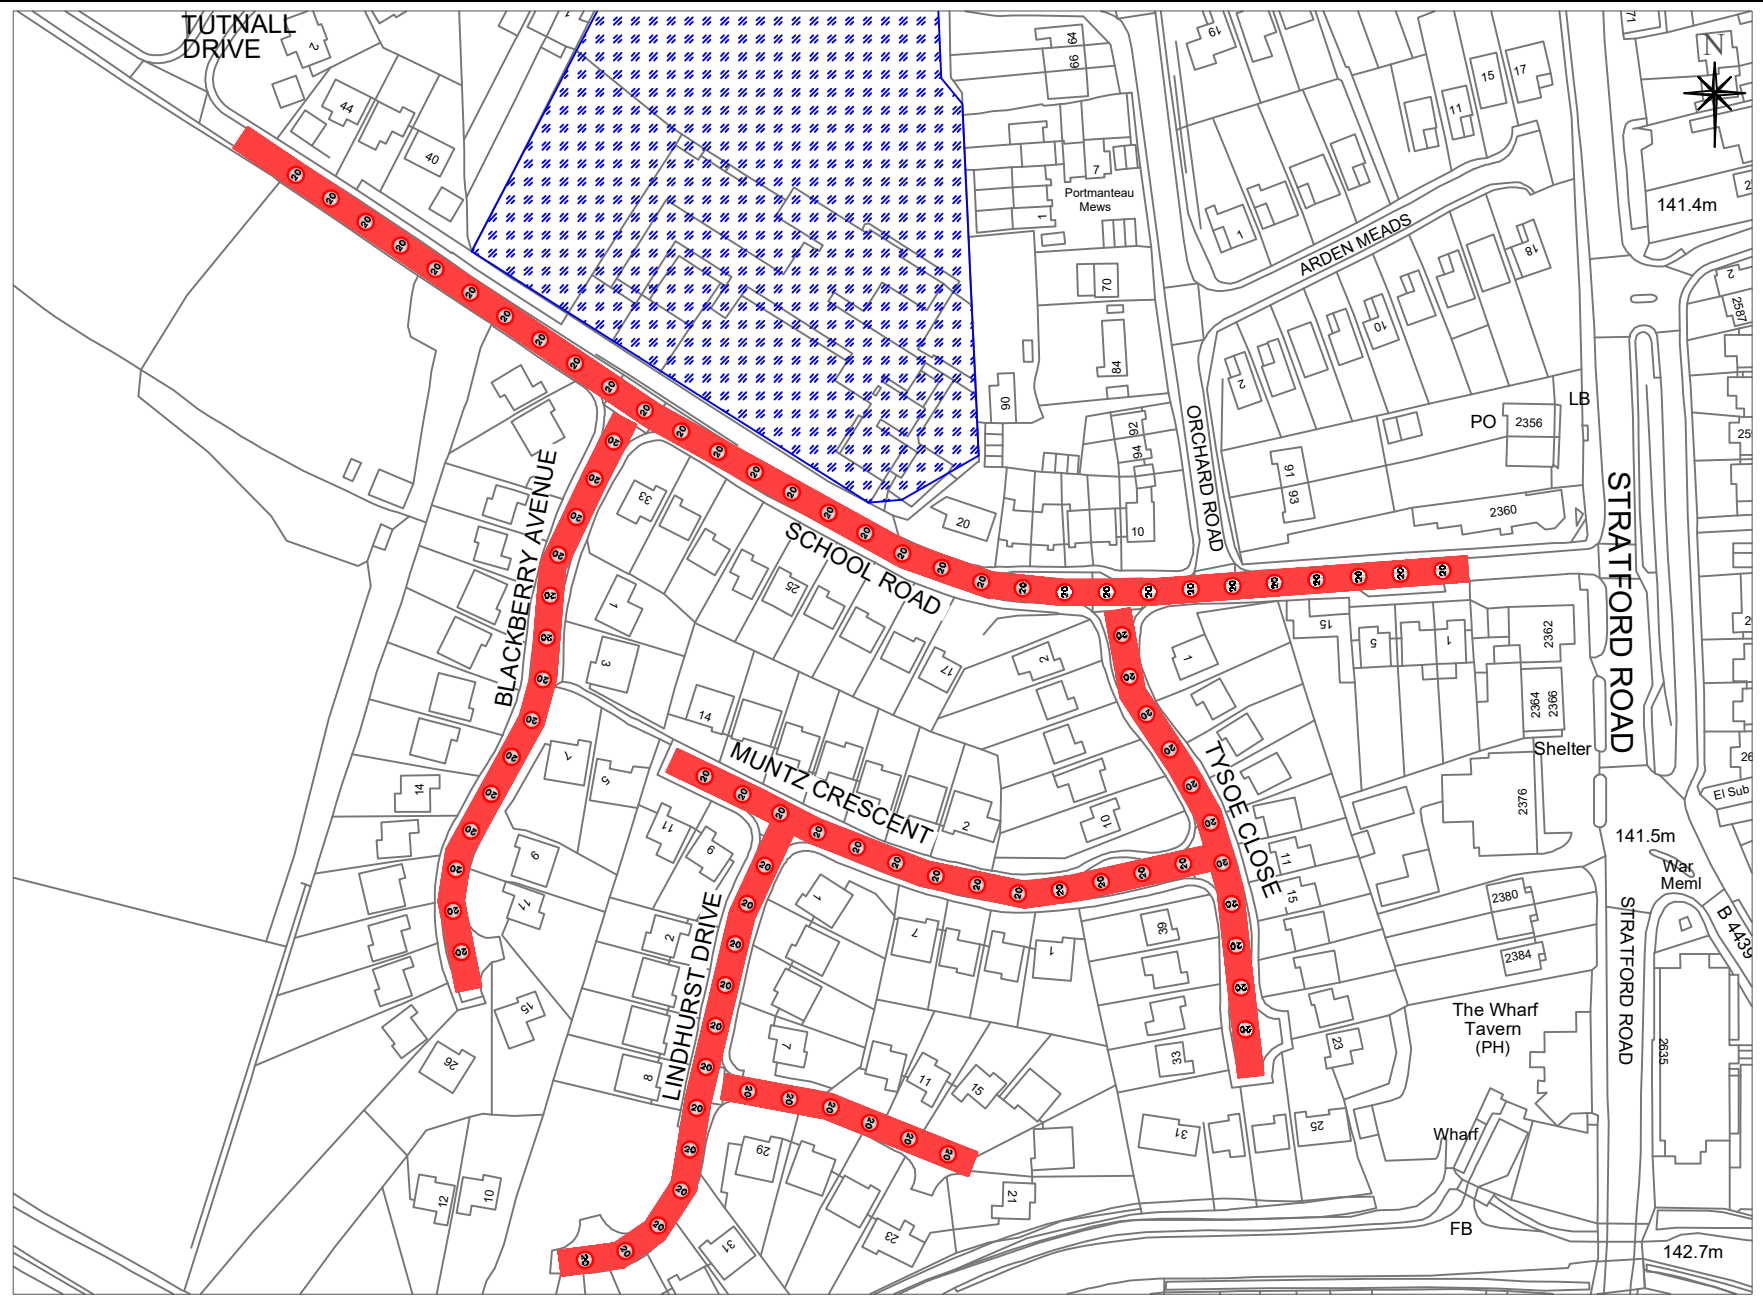


Solihull
METROPOLITAN
BOROUGH COUNCIL



ECONOMY & INFRASTRUCTURE DIRECTORATE
HIGHWAY SERVICES
COUNCIL HOUSE
SOLIHULL
WEST MIDLANDS B91 3QB
TEL: 0121 704 6000
Solihull MBC Licence N° 100023139
Contains Ordnance Survey data © Crown Copyright and database right 2022

Notes.
Salter Street, Blythe
(St Patricks C of E Primary Academy)
Proposed Part time 20mph speed limit.

Job Name.		
Job No.	9119	Drawn By: JW
Plan No.	9119 - S2	Scale NTS
Checked By:	DK	DO NOT SCALE A4 Frame
Date	27.09.22	OS Ref: •



Key

-  Proposed change of speed limit from 30mph to 20mph
-  Hockley Heath Academy site

Solihull MBC Licence N° 100023139
 Contains Ordnance Survey data © Crown
 Copyright and database right 2022

Notes.

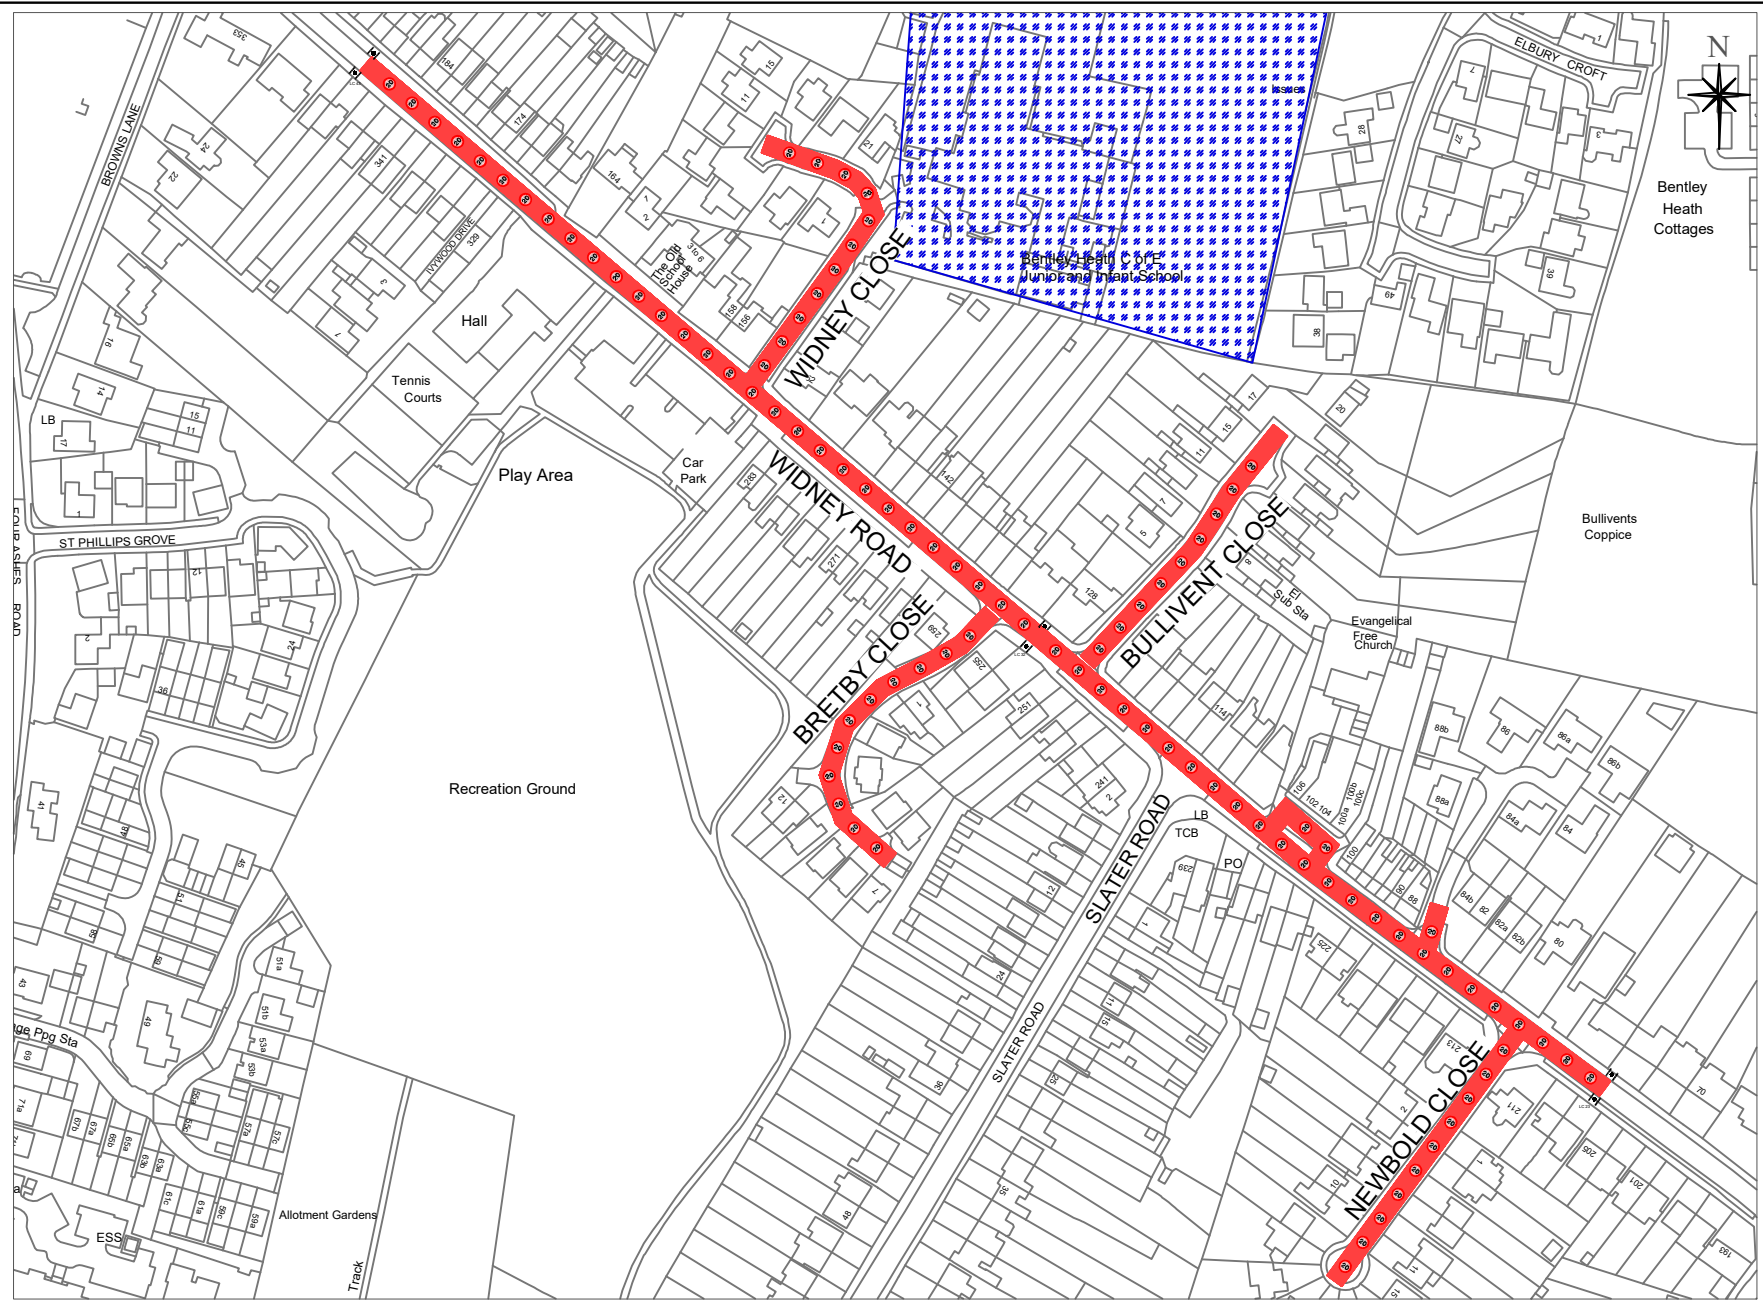
School Road (Hockley Heath Academy), Hockley Heath
 Including: Blackberry Avenue, Lindhurst Drive, Muntz Crescent & Tysoe Close
Proposed Full Time 20mph speed limit

Plan No. 9119 - S3	Drawn By: JW	Checked By: DK	DO NOT SCALE
Scale NTS	Date: 04.10.22	OS Ref :	





Solihull
 METROPOLITAN
 BOROUGH COUNCIL

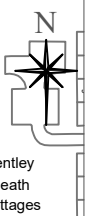
ECONOMY & INFRASTRUCTURE DIRECTORATE
 HIGHWAY SERVICES
 COUNCIL HOUSE
 SOLIHULL
 WEST MIDLANDS B91 3QB
 TEL: 0121 704 6000



Key

 Proposed change of speed limit from 30mph to 20mph

 Bentley Heath CoE School



Solihull MBC Licence N° 100023139
 Contains Ordnance Survey data © Crown
 Copyright and database right 2022

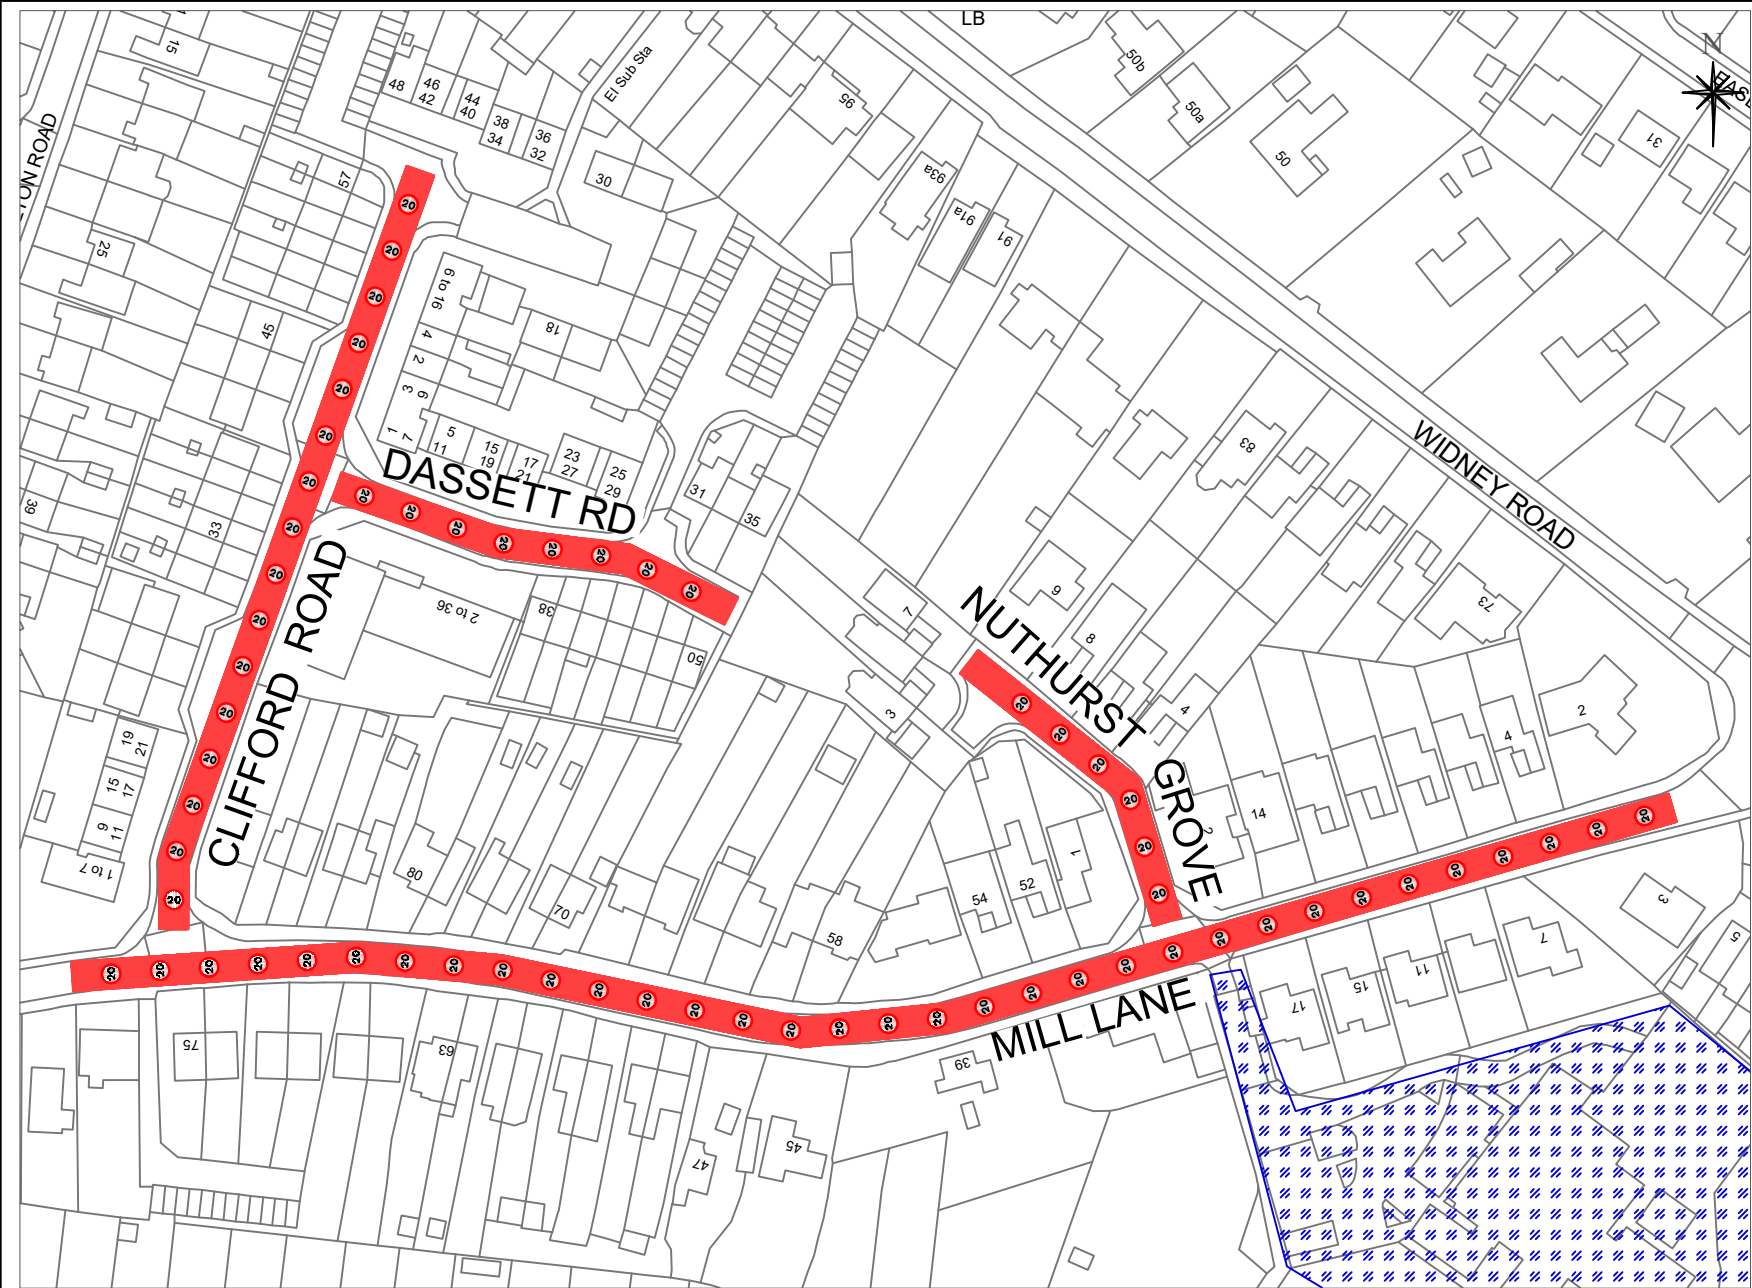
Notes.
Widney Close and Widney Road, Bentley Heath (Bentley Heath School)
 Including: Bretby Close, Bullivent Close & Newbold Close
Proposed Full Time 20mph speed limit

Plan No. 9119 - S4	Drawn By: JW Scale NTS	Checked By: DK Date: 04.10.22	DO NOT SCALE OS Ref :
--------------------	---------------------------	----------------------------------	--------------------------



Solihull
 METROPOLITAN
 BOROUGH COUNCIL

ECONOMY & INFRASTRUCTURE DIRECTORATE
 HIGHWAY SERVICES
 COUNCIL HOUSE
 SOLIHULL
 WEST MIDLANDS B91 3QB
 TEL: 0121 704 6000



Key



Proposed change of speed limit from 30mph to 20mph



St George & St Teresas School site

Solihull MBC Licence N° 100023139
 Contains Ordnance Survey data © Crown
 Copyright and database right 2022

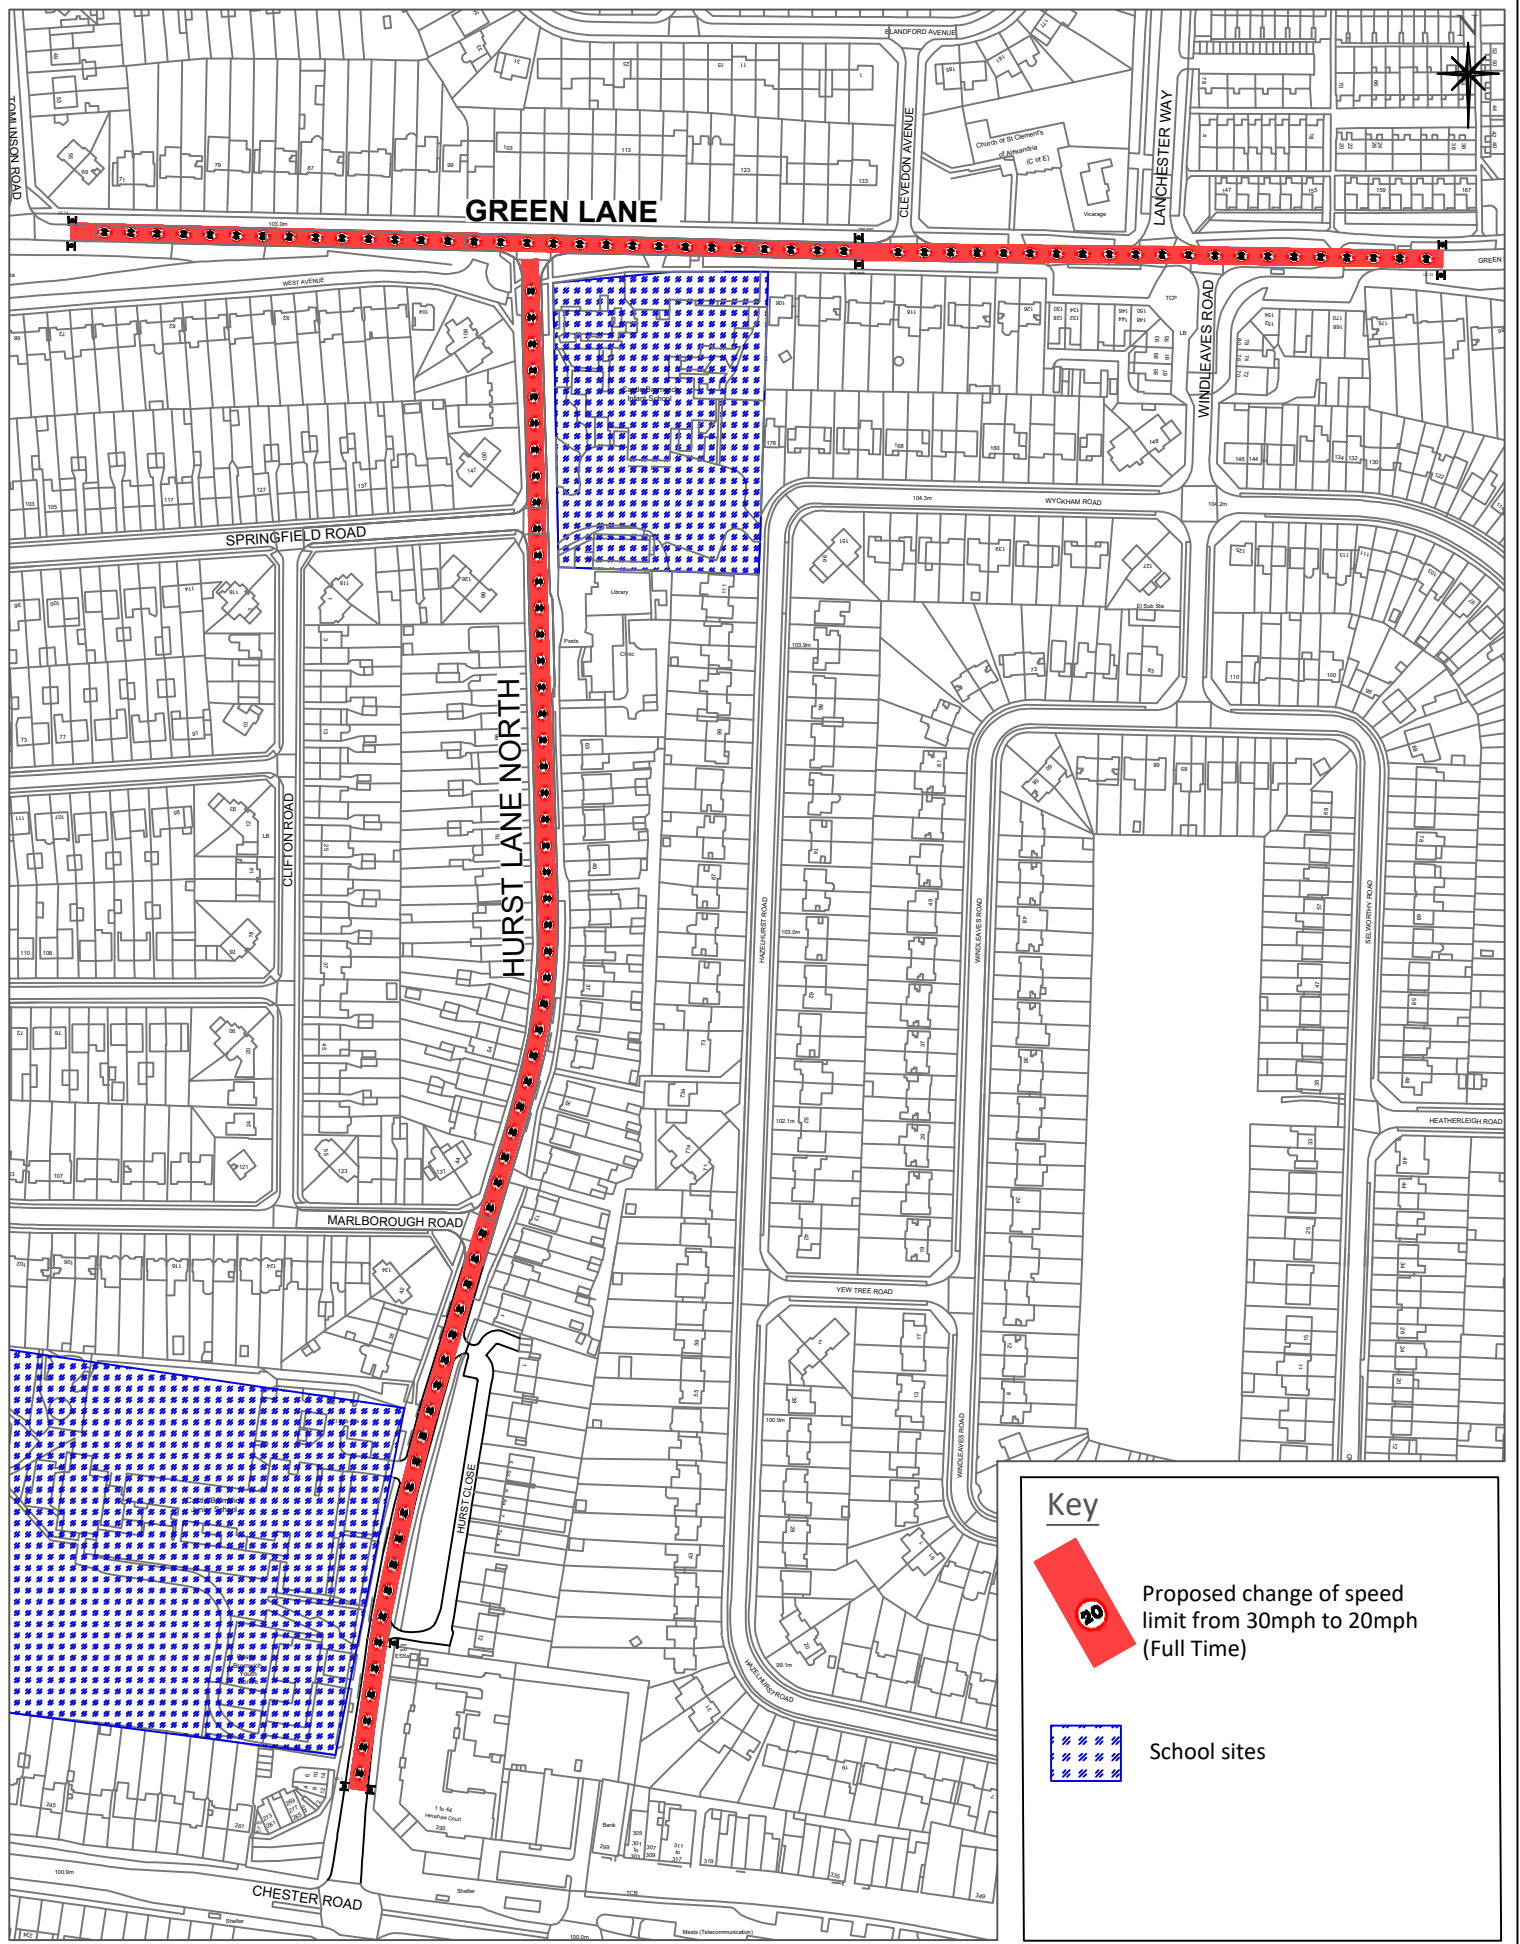
Notes.
Mill Lane (St George & St Teresas RC Primary School), Bentley Heath
 Including: Clifford Road, Dassettd Rd & Nuthurst Grove
Proposed Full Time 20mph speed limit

Plan No. 9119 - S5	Drawn By: JW	Checked By: DK	DO NOT SCALE
Scale NTS	Date: 04.10.22	OS Ref:	





Solihull
 METROPOLITAN
 BOROUGH COUNCIL

ECONOMY & INFRASTRUCTURE DIRECTORATE
 HIGHWAY SERVICES
 COUNCIL HOUSE
 SOLIHULL
 WEST MIDLANDS B91 3QB
 TEL: 0121 704 6000



Key

-  Proposed change of speed limit from 30mph to 20mph (Full Time)
-  School sites



Solihull
METROPOLITAN
BOROUGH COUNCIL

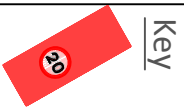
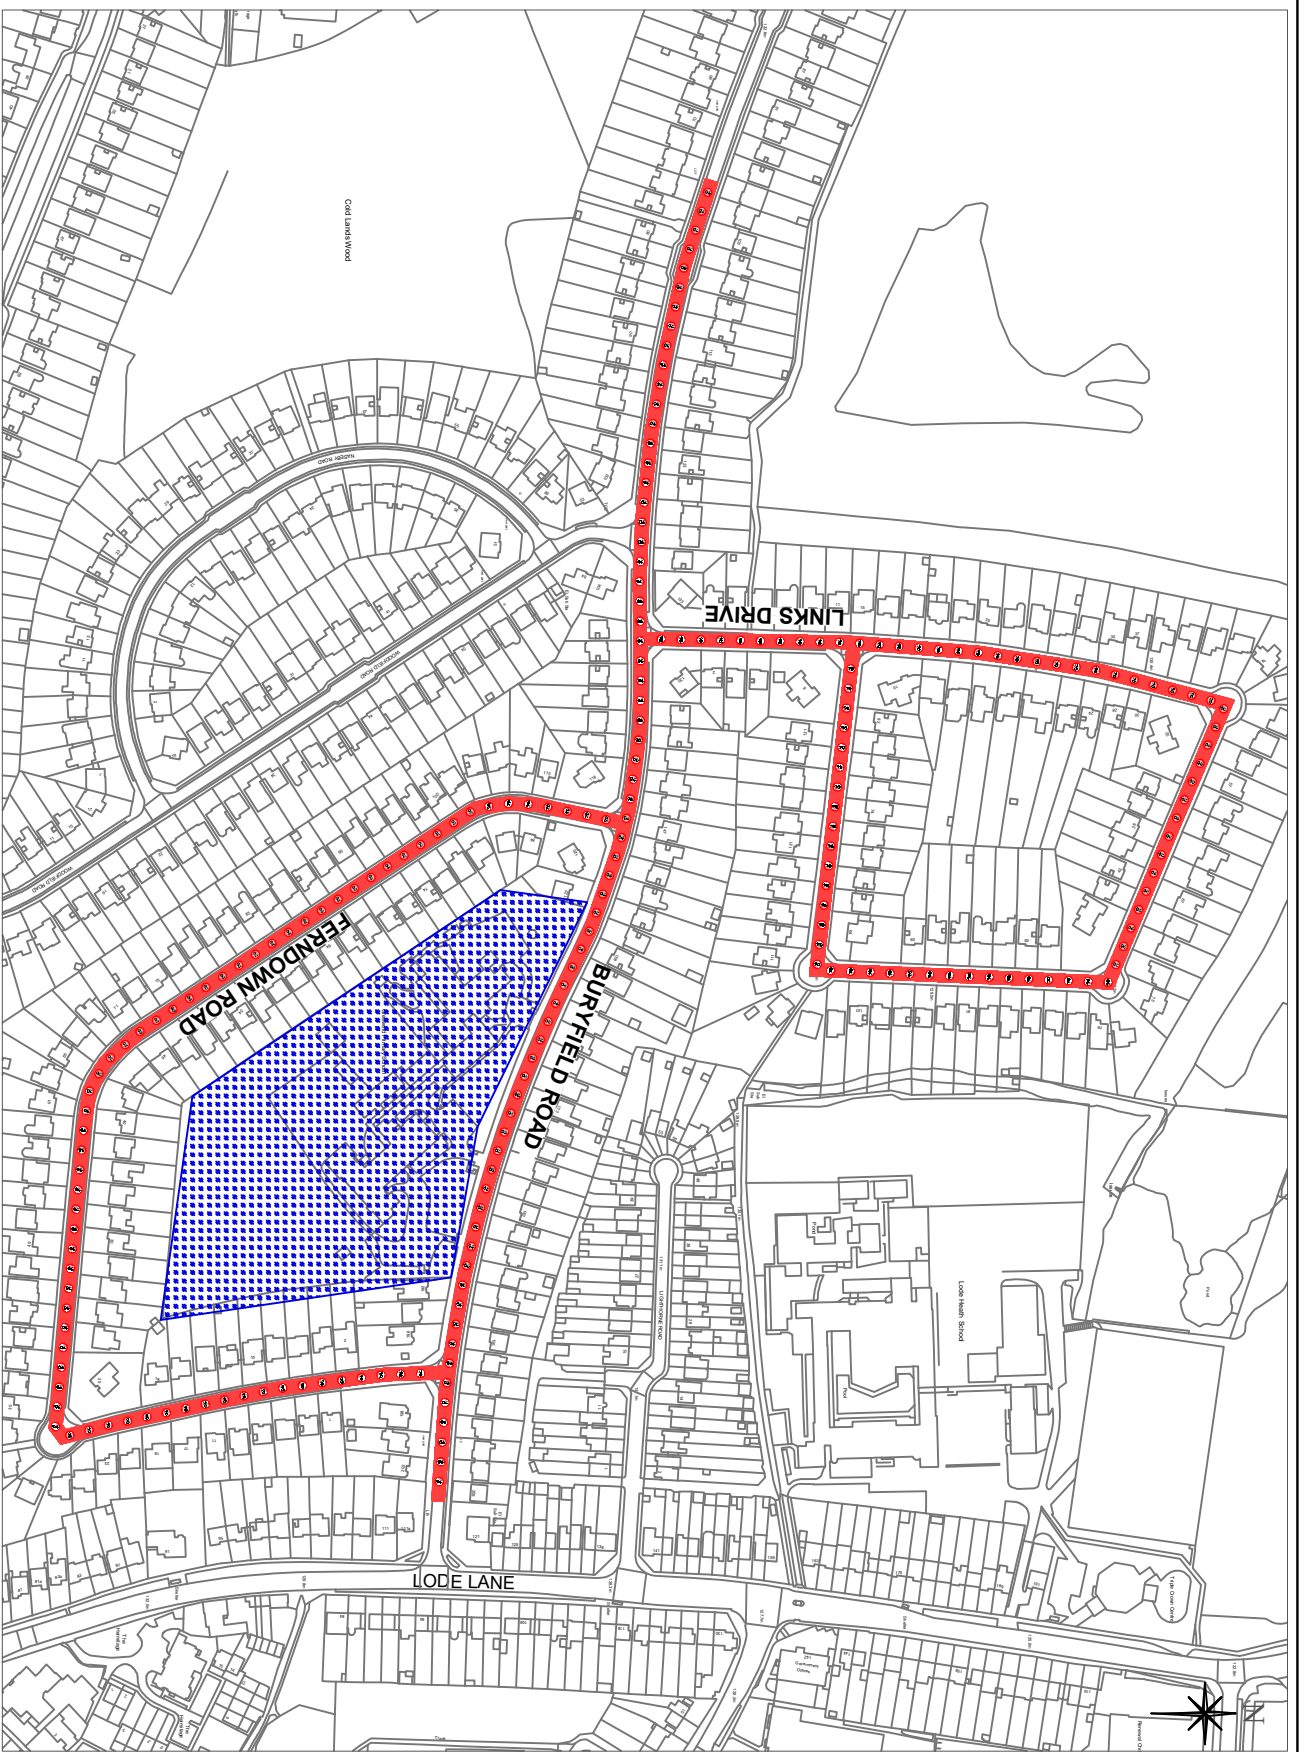
ECONOMY & INFRASTRUCTURE DIRECTORATE
HIGHWAY SERVICES
COUNCIL HOUSE
SOLIHULL
WEST MIDLANDS B91 3QB
TEL: 0121 704 6000

Solihull MBC Licence N° 100023139
Contains Ordnance Survey data © Crown Copyright and database right 2022

Notes.
Hurst Lane North & Green Lane
(Castle Bromwich Junior and Infant
Schools)
Proposed Full 20mph speed limit.

Job Name.
Job No. **9119**
Plan No. **9119 - S6 & S7**
Checked By: **DK**
Date **04.10.22**

Drawn By: **JW**
Scale **NTS**
DO NOT SCALE
A4 Frame
OS Ref: .



Proposed change of speed limit from 30mph to 20mph

School site

Key

Solihull MBC Licence No 100023139
 Contains Ordnance Survey data © Crown
 Copyright and database right 2022

Notes:

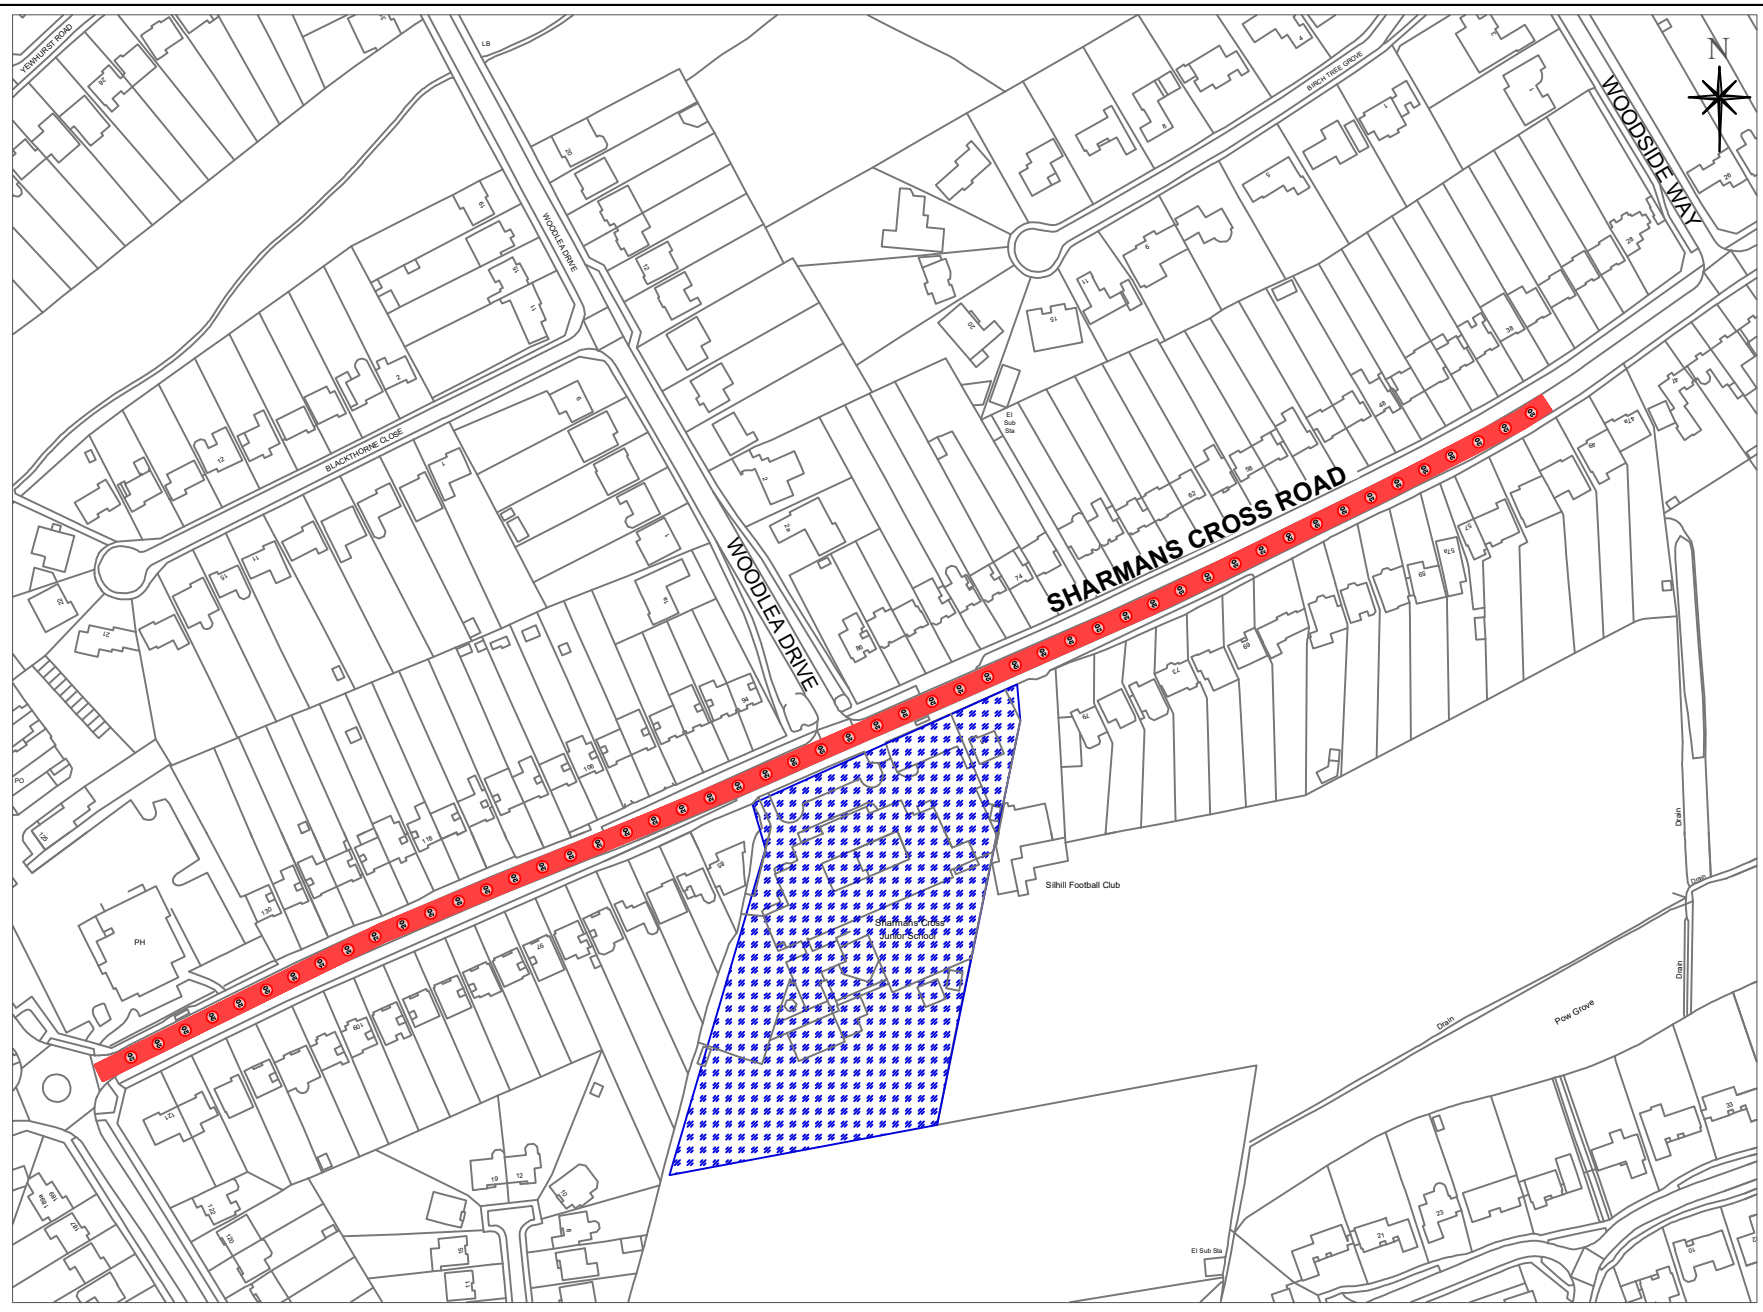
Buryfield Road (Greswold School)
 Including: Ferndown Road and Links Drive
 Proposed Full Time 20mph speed limit

Plan No.	9119 - S8	Drawn By:	JW	Checked By:	DK
Scale	NTS	Date:	04.10.22	OS Ref:	



DO NOT SCALE

Solihull
 METROPOLITAN
 BOROUGH COUNCIL

ECONOMY & INFRASTRUCTURE DIRECTORATE
 HIGHWAY SERVICES
 SOLIHULL COUNCIL HOUSE
 SOLIHULL, B40 1JL
 TEL: 0121 765 6000



Key

-  Proposed change of speed limit from 30mph to 20mph
-  School site

Solihull MBC Licence N° 100023139
 Contains Ordnance Survey data © Crown
 Copyright and database right 2022

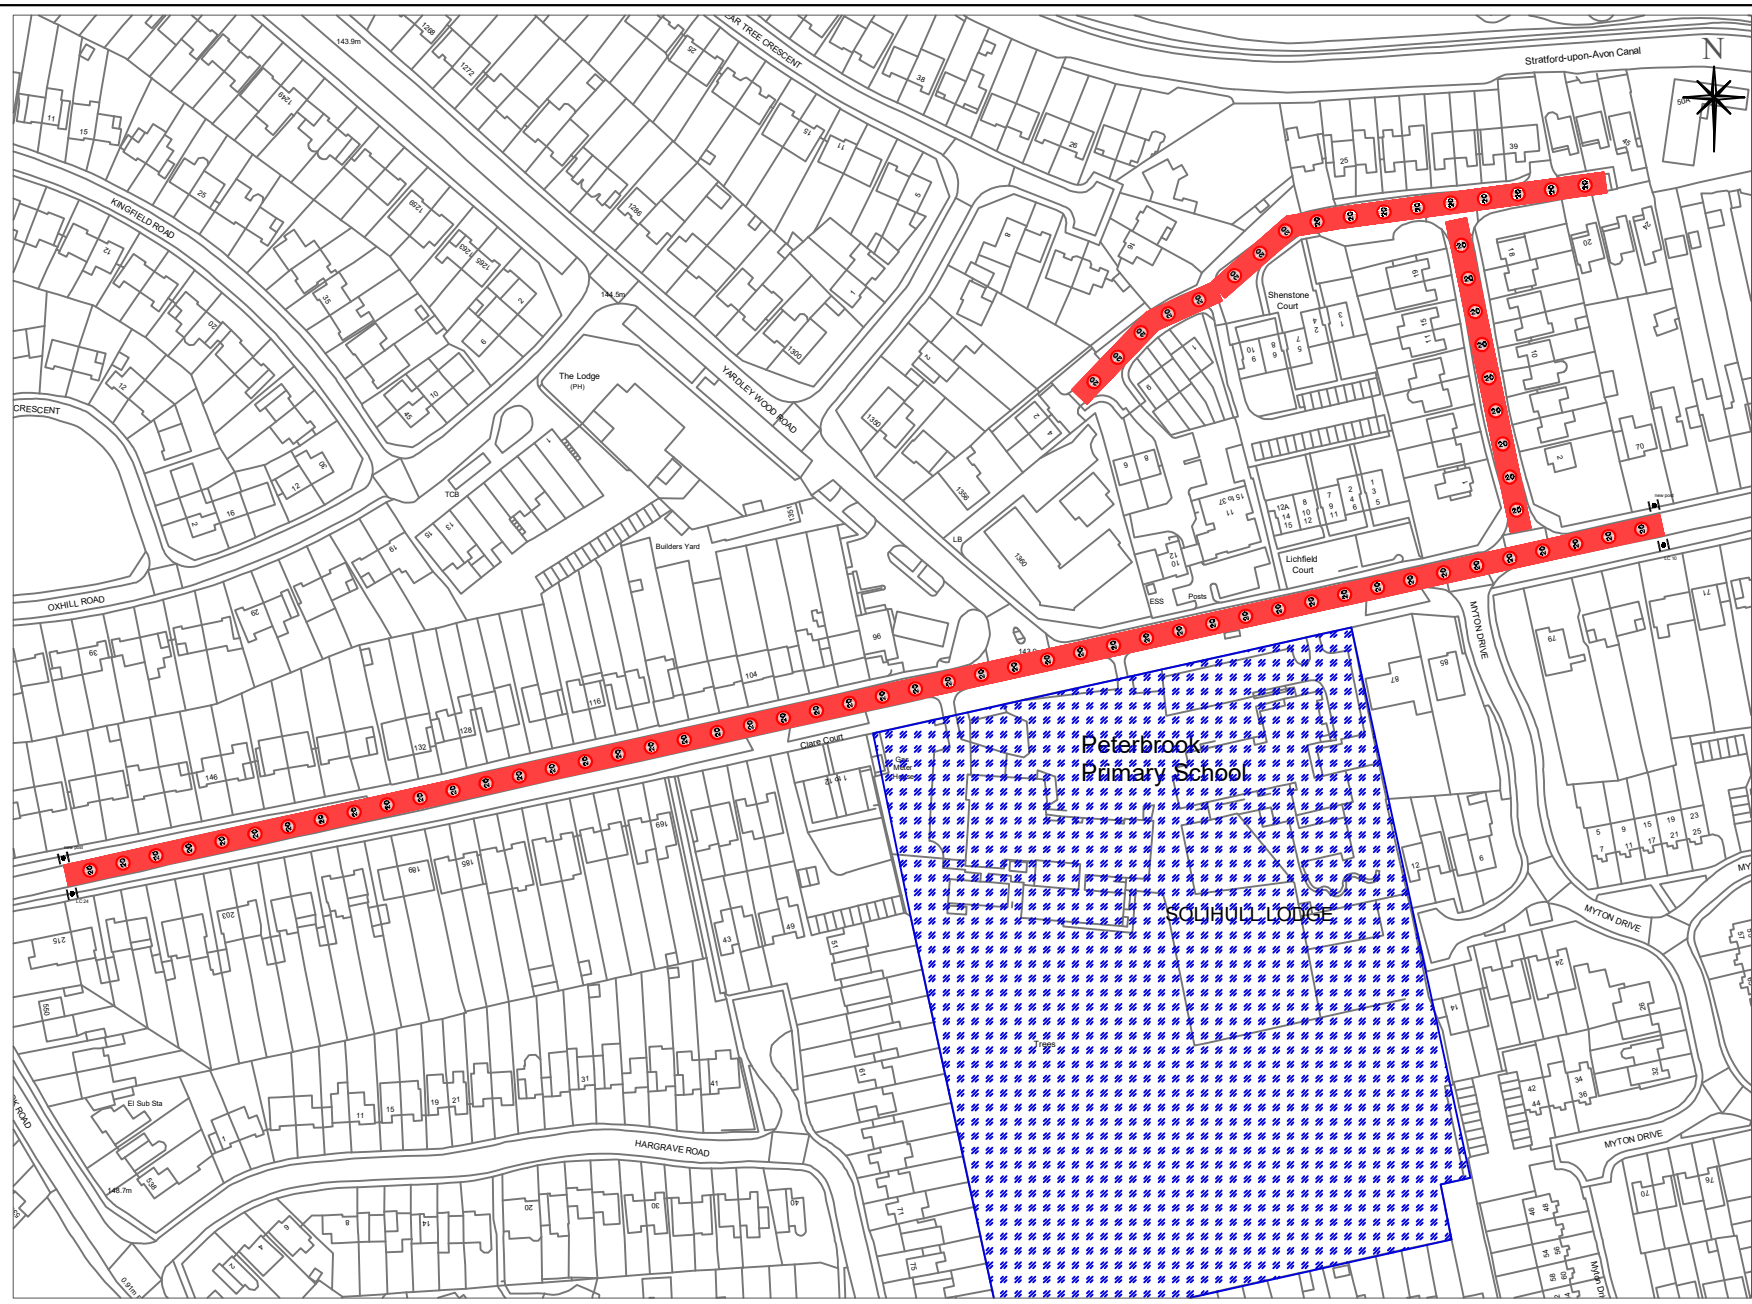
Notes.
Sharmans Cross Road (Sharmans Cross School)
Proposed Full Time 20mph speed limit

Plan No. 9119 - S9	Drawn By: JW	Checked By: DK	DO NOT SCALE
	Scale NTS	Date: 04.10.22	OS Ref :





Solihull
 METROPOLITAN
 BOROUGH COUNCIL

ECONOMY & INFRASTRUCTURE DIRECTORATE
 HIGHWAY SERVICES
 COUNCIL HOUSE
 SOLIHULL
 WEST MIDLANDS B91 3QB
 TEL: 0121 704 6000



Key

 Proposed change of speed limit from 30mph to 20mph

 School site

Solihull MBC Licence N° 100023139
 Contains Ordnance Survey data © Crown
 Copyright and database right 2022


Notes.
 High Street, Solihull Lodge (Peterbrook School)
 Including: Hexton Close and Lawford Grove
 Proposed Full Time 20mph speed limit

Plan No. **9119 - S10**

Drawn By: **JW**
 Scale **NTS**

Checked By: **DK**
 Date: **04.10.22**

DO NOT SCALE
 OS Ref:



Solihull
 METROPOLITAN
 BOROUGH COUNCIL

ECONOMY & INFRASTRUCTURE DIRECTORATE
 HIGHWAY SERVICES
 COUNCIL HOUSE
 SOLIHULL
 WEST MIDLANDS B91 3QB
 TEL: 0121 704 6000