


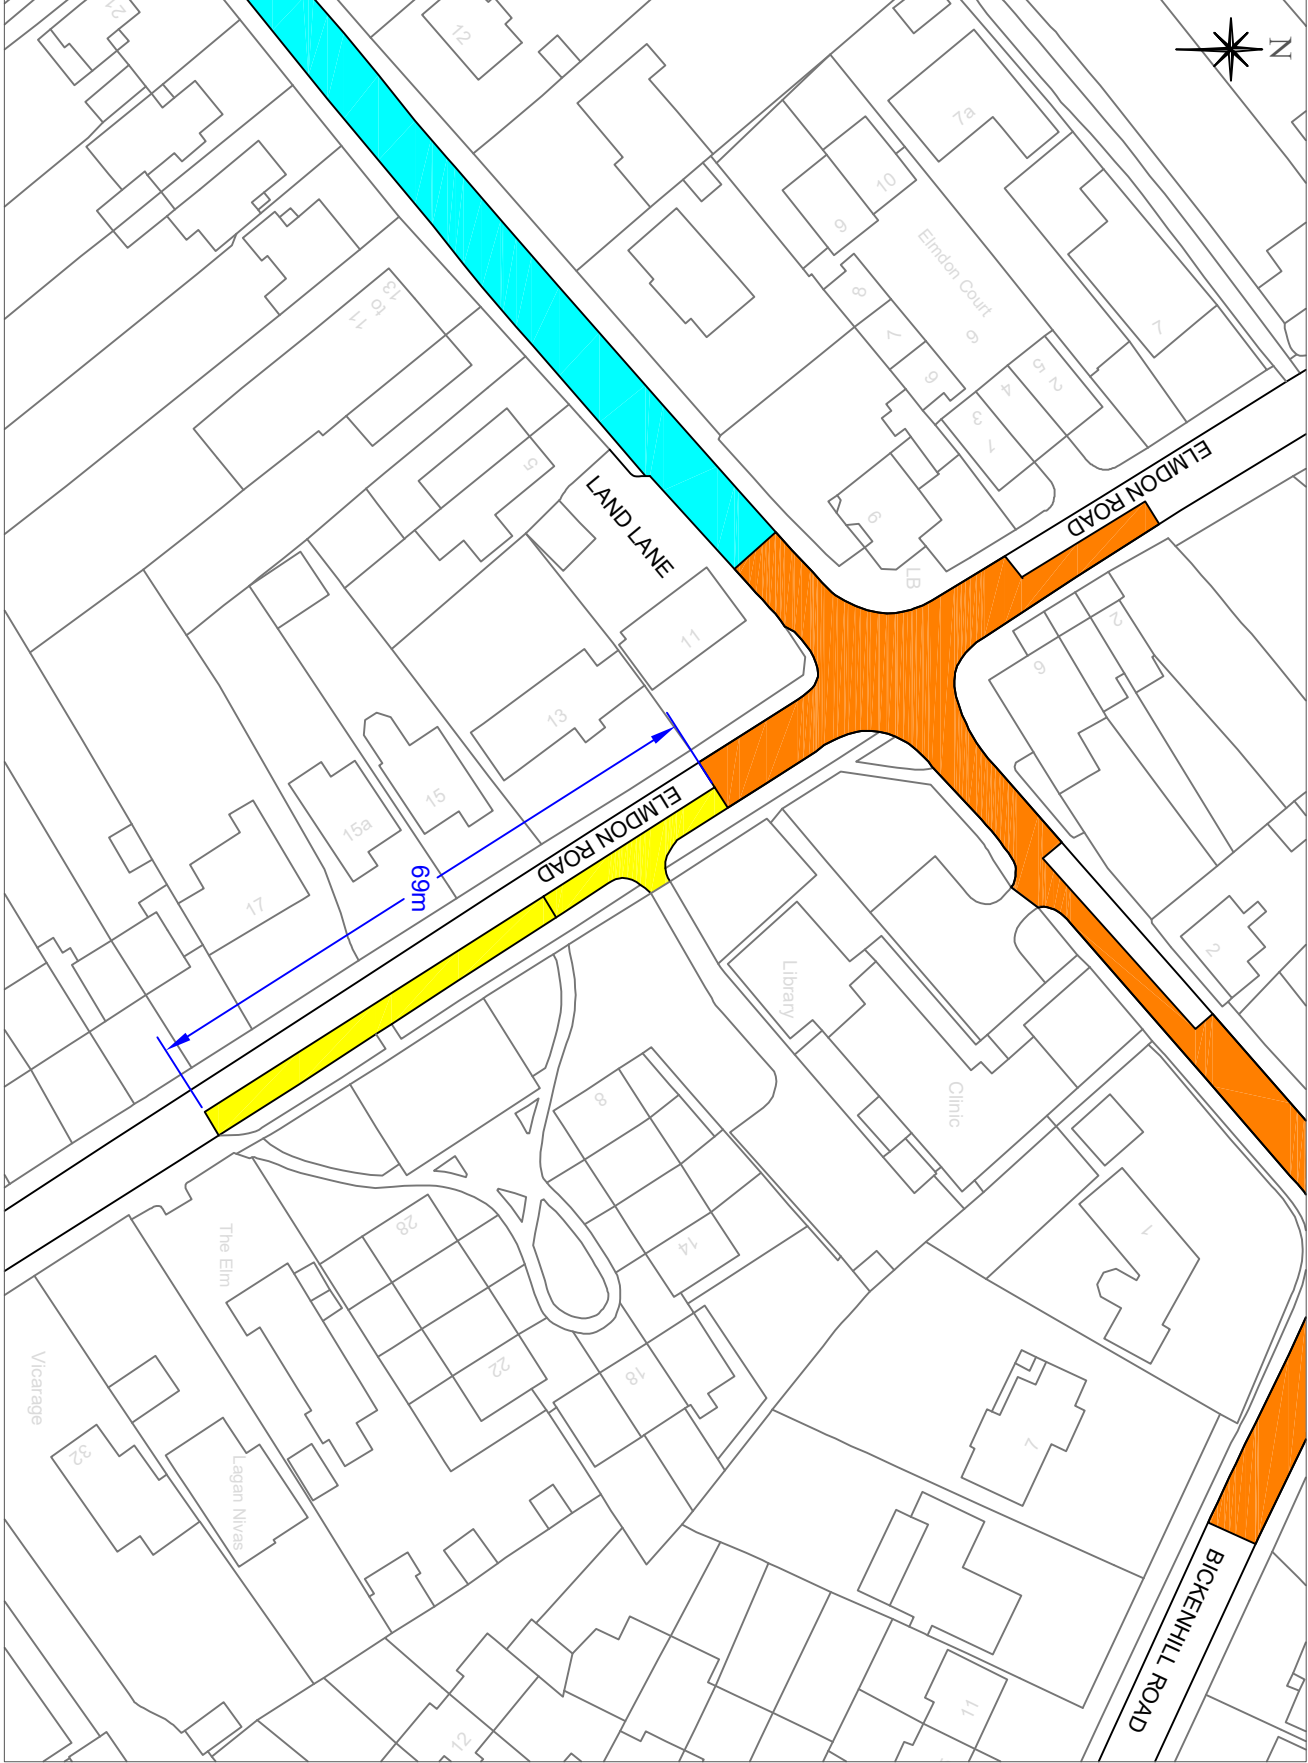

Key

 Proposed New Double Yellow Lines
(no waiting at any time).

 Existing Double Yellow Lines
(no waiting at any time)
to remain.

 Existing Single Yellow Lines
(no waiting Mon-Fri 10-11am &
2-3pm) to remain.

Notes:

Any existing restrictions not shown on
this plan will remain in place and are
not affected by this proposal.

Proposed Double Yellow Lines - Elmdon Road, Marston Green

Solihull MBC Licence N° 100023139
Contains Ordnance Survey data © Crown
Copyright and database right 2022

Drawn By: SJH		Checked By: DK		DO NOT SCALE	
Plan No. 9004		Scale NTS		Date: 17/05/2022	
				OS Ref:	



Solihull
METROPOLITAN
BOROUGH COUNCIL

ECONOMY & INFRASTRUCTURE DIRECTORATE
HIGHWAY SERVICES
SOLIHULL
WEST MIDLANDS B91 3QB
TEL: 0121 704 6000