



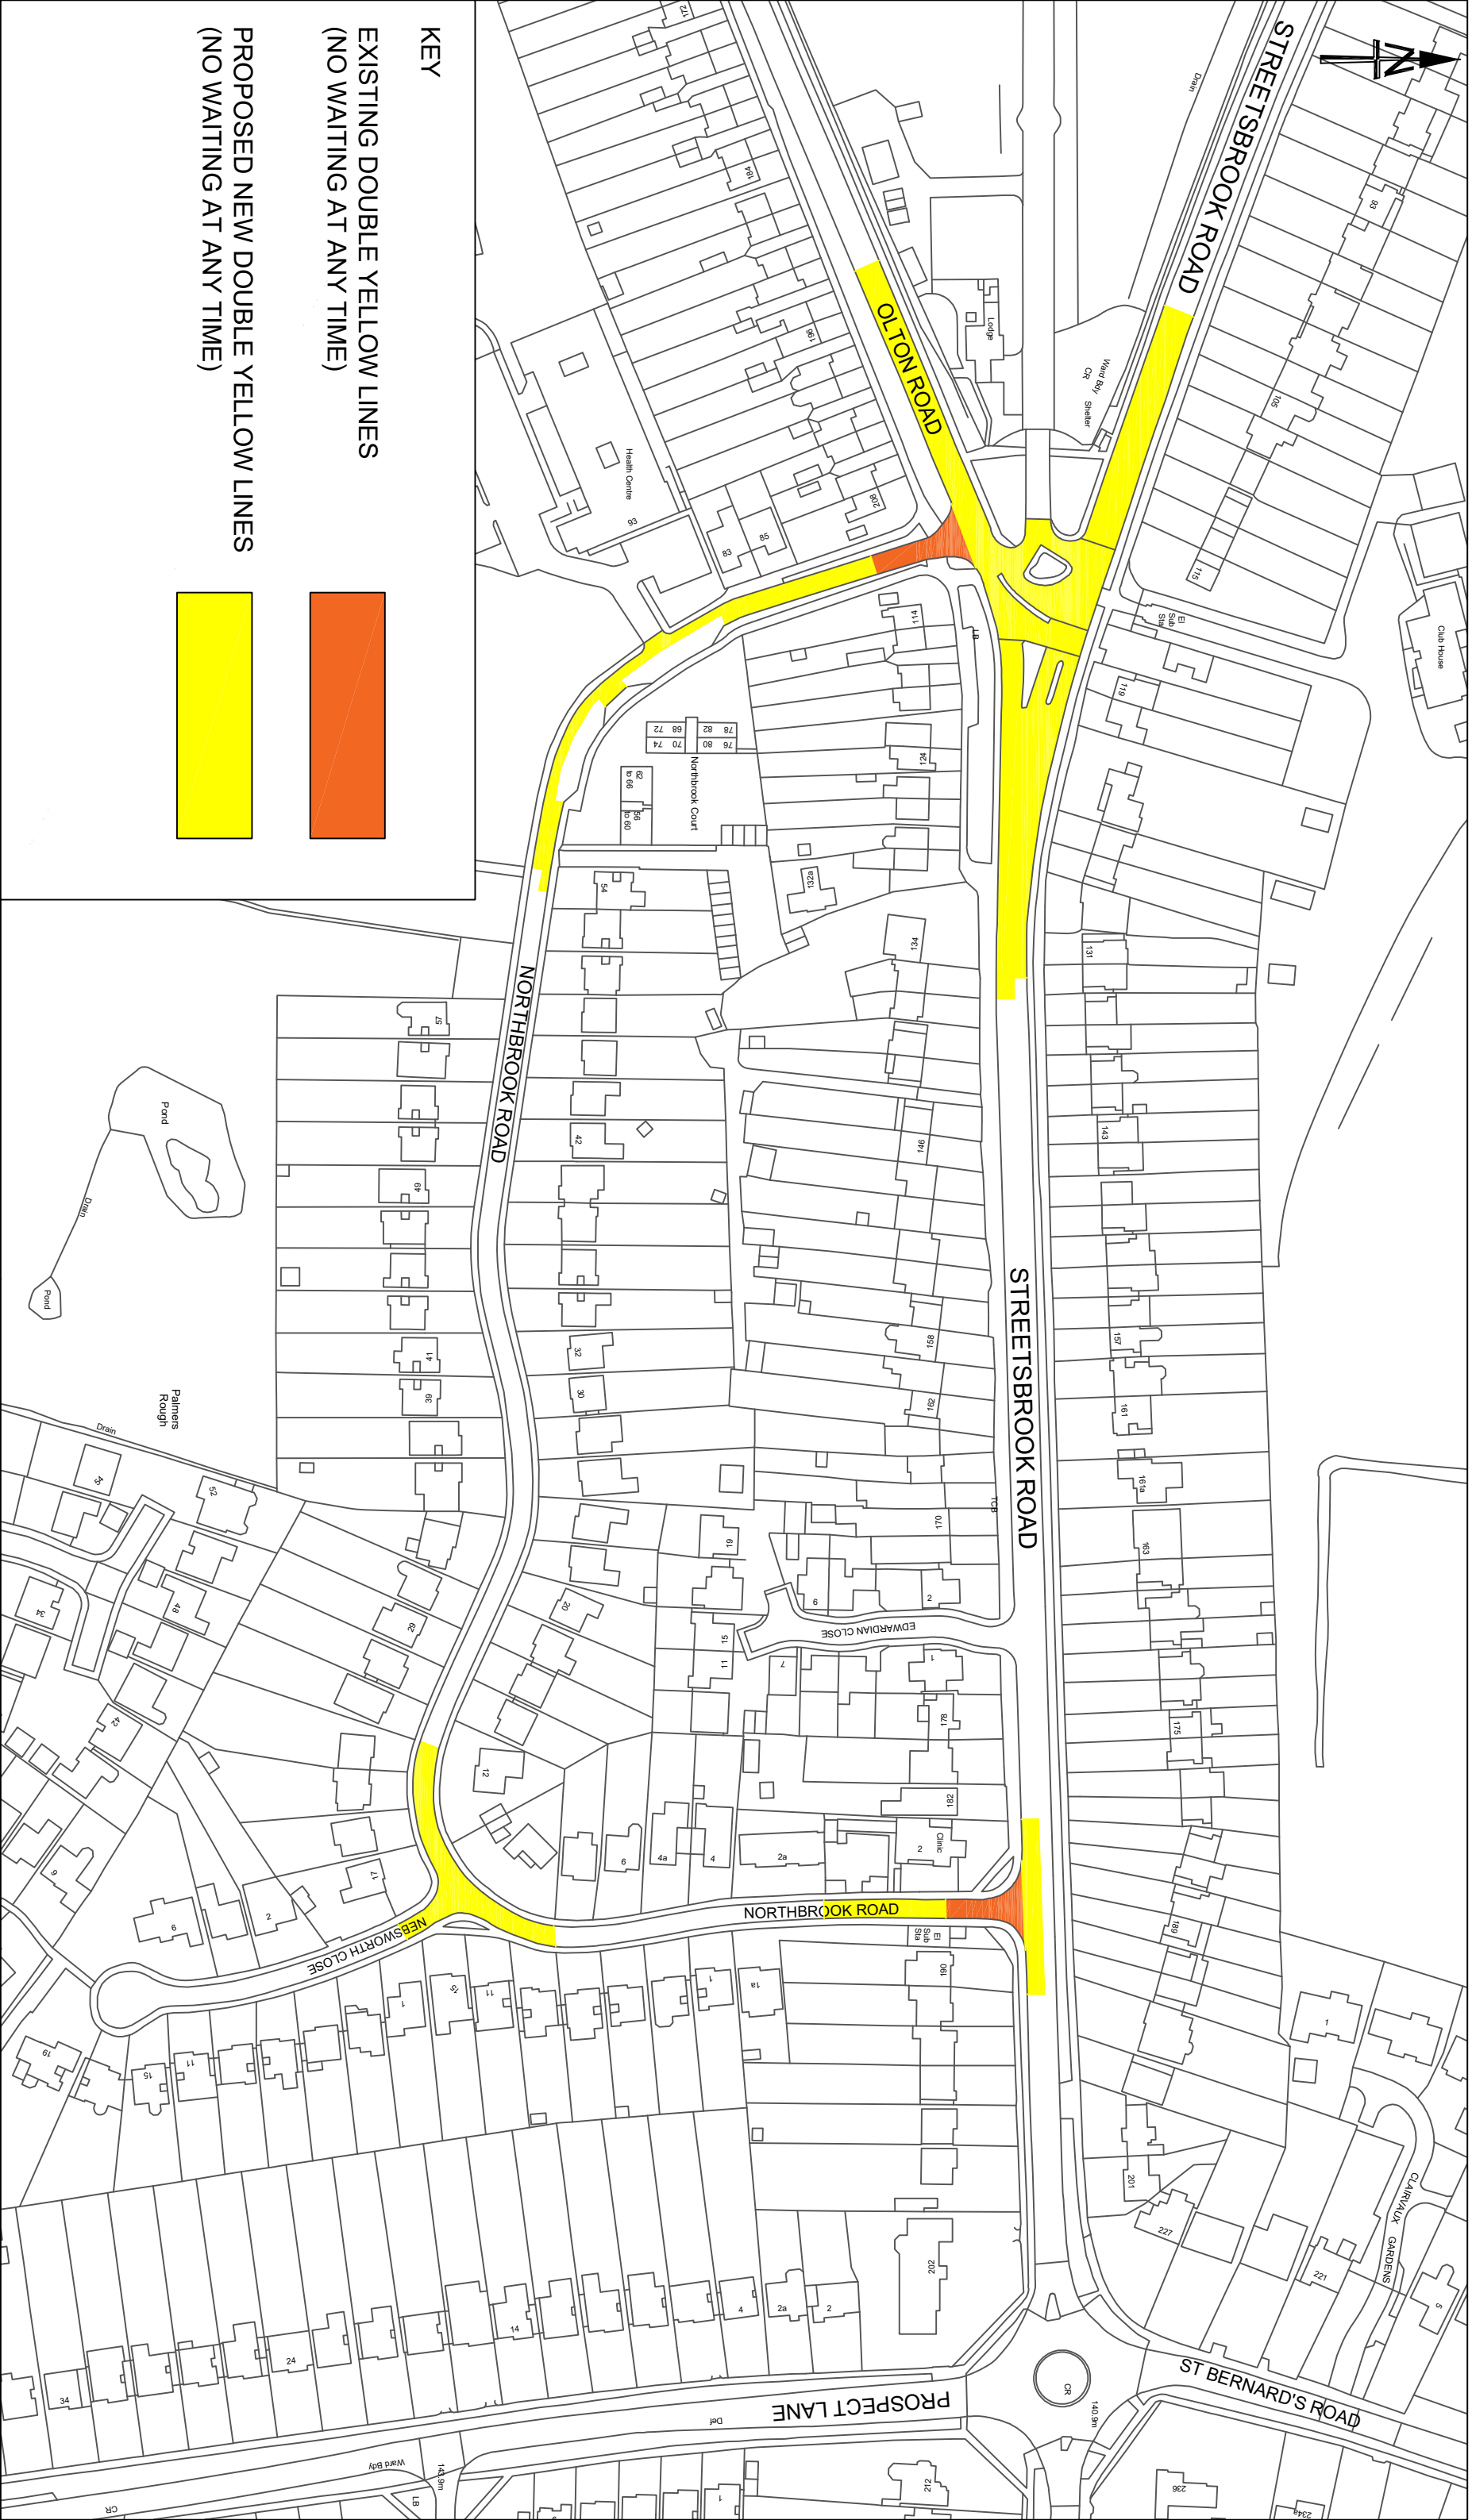


KEY

EXISTING DOUBLE YELLOW LINES
(NO WAITING AT ANY TIME)

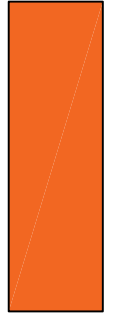

PROPOSED NEW DOUBLE YELLOW LINES
(NO WAITING AT ANY TIME)

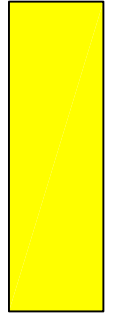

Solihull MBC Licence N° 100023139
Contains Ordnance Survey data
© Crown Copyright and database right 2022

ECONOMY & INFRASTRUCTURE DIRECTORATE
HIGHWAY SERVICES
COUNCIL HOUSE
SOLIHULL
WEST MIDLANDS B91 3QT

NOTES:

PART IMPLEMENTATION
WAITING RESTRICTIONS
NORTHBROOK ROAD AND
SURROUNDING AREA

DRAWING No. 8907A

REVISION

JOB No.	DATE
SCALE	DESIGNED/DRAWN BY
NTS	SJH
COMPUTER FILE No.	CHECKED BY
	DK