


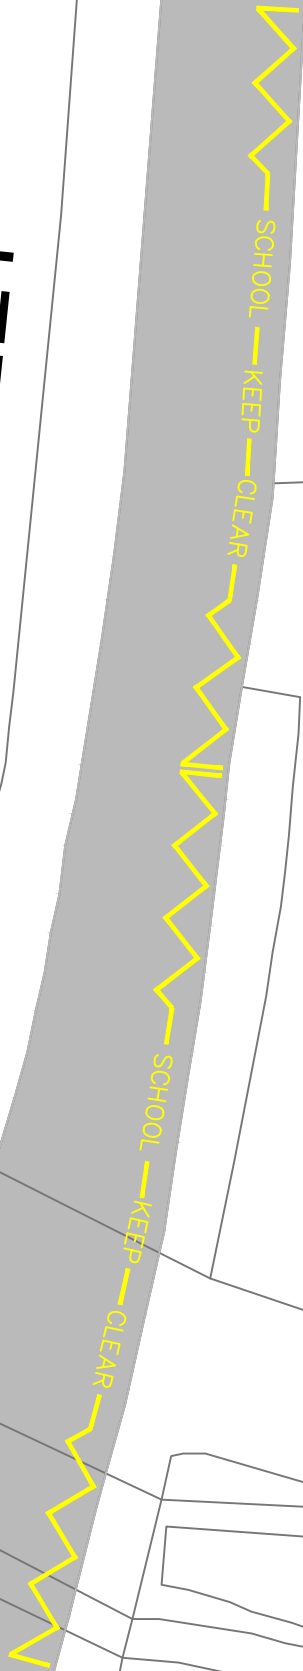

SALTER STREET

**St Patrick's
C of E
Primary Academy**



ECONOMY & INFRASTRUCTURE DIRECTORATE
HIGHWAY SERVICES
COUNCIL HOUSE
SOLIHULL
WEST MIDLANDS B91 3QB
TEL: 0121 704 6000

Solihull MBC Licence N° 100023139
Contains Ordnance Survey data © Crown Copyright and database right 2022

Notes.
Salter Street, Blythe
(St Patricks C of E Primary Academy)
Upgrade of 'School Keep Clear'
markings from advisory to enforceable

Job Name.	
Job No. 9202	Drawn By: JW
Plan No. 9202	Scale NTS
Checked By: DK	DO NOT SCALE A4 Frame
Date 21.10.22	OS Ref: .