



**Ulleries Road, Eastbury Drive and Blaythorn Avenue**

Proposed single yellow lines no waiting Mon - Fri 8-9am & 2.45-3.45pm



**Butler Road**

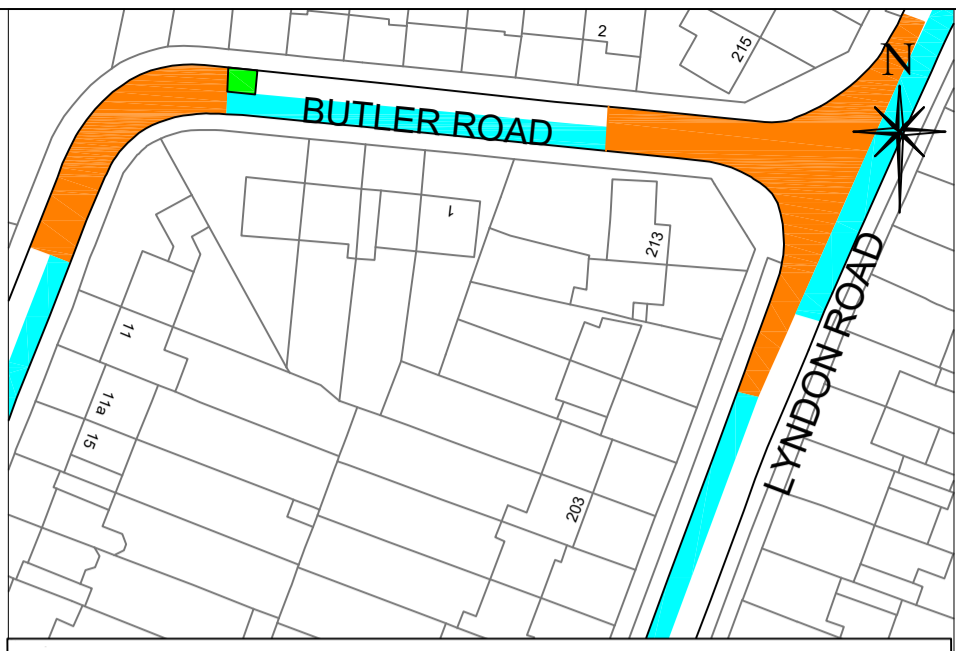

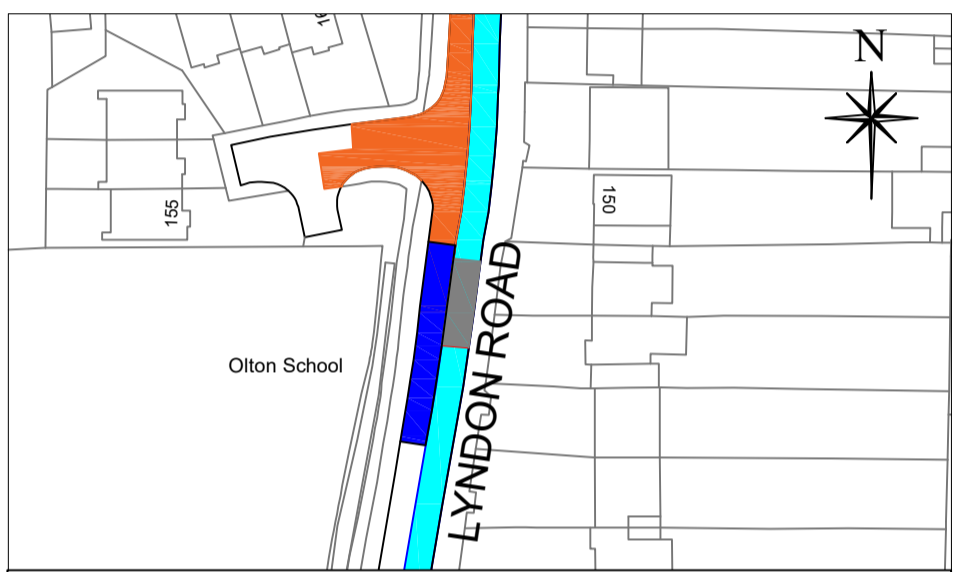Proposed short extension to existing double yellow lines no waiting at any time - northern side.



**Lyndon Road**

Proposed School Keep Clear Marking outside new school entrance, just south of Nos 155-165 Lyndon Road.

**Key:**

-  Proposed School Keep Clear marking. No stopping at any time.
-  Proposed Single Yellow Lines No Waiting Mon-Fri 8-9am & 2:45-3:45pm.
-  Proposed Double Yellow Lines No Waiting at Any Time.
-  Existing Single Yellow Lines No Waiting Mon-Fri 8-9am & 2:45-3:45pm to remain.
-  Existing Double Yellow Lines No Waiting at Any Time to remain.
-  Existing Bus Stop Clearway No stopping except buses 7am - 7pm to remain.



NOTE: Any existing restrictions not represented or referred to on this plan are not affected by the proposal and shall remain in force.

Olton School Area  
Proposed Amendments  
to Parking Restrictions Phase 2

DWG No. 9264a

Drawn by: SJH

Date: June '23

Checked by: DK

Scale: NTS