


FLASHING CONE LAMPS TO BE PLACED ALONGSIDE ROAD CLOSED SIGNS AT ALL CLOSURE POINTS

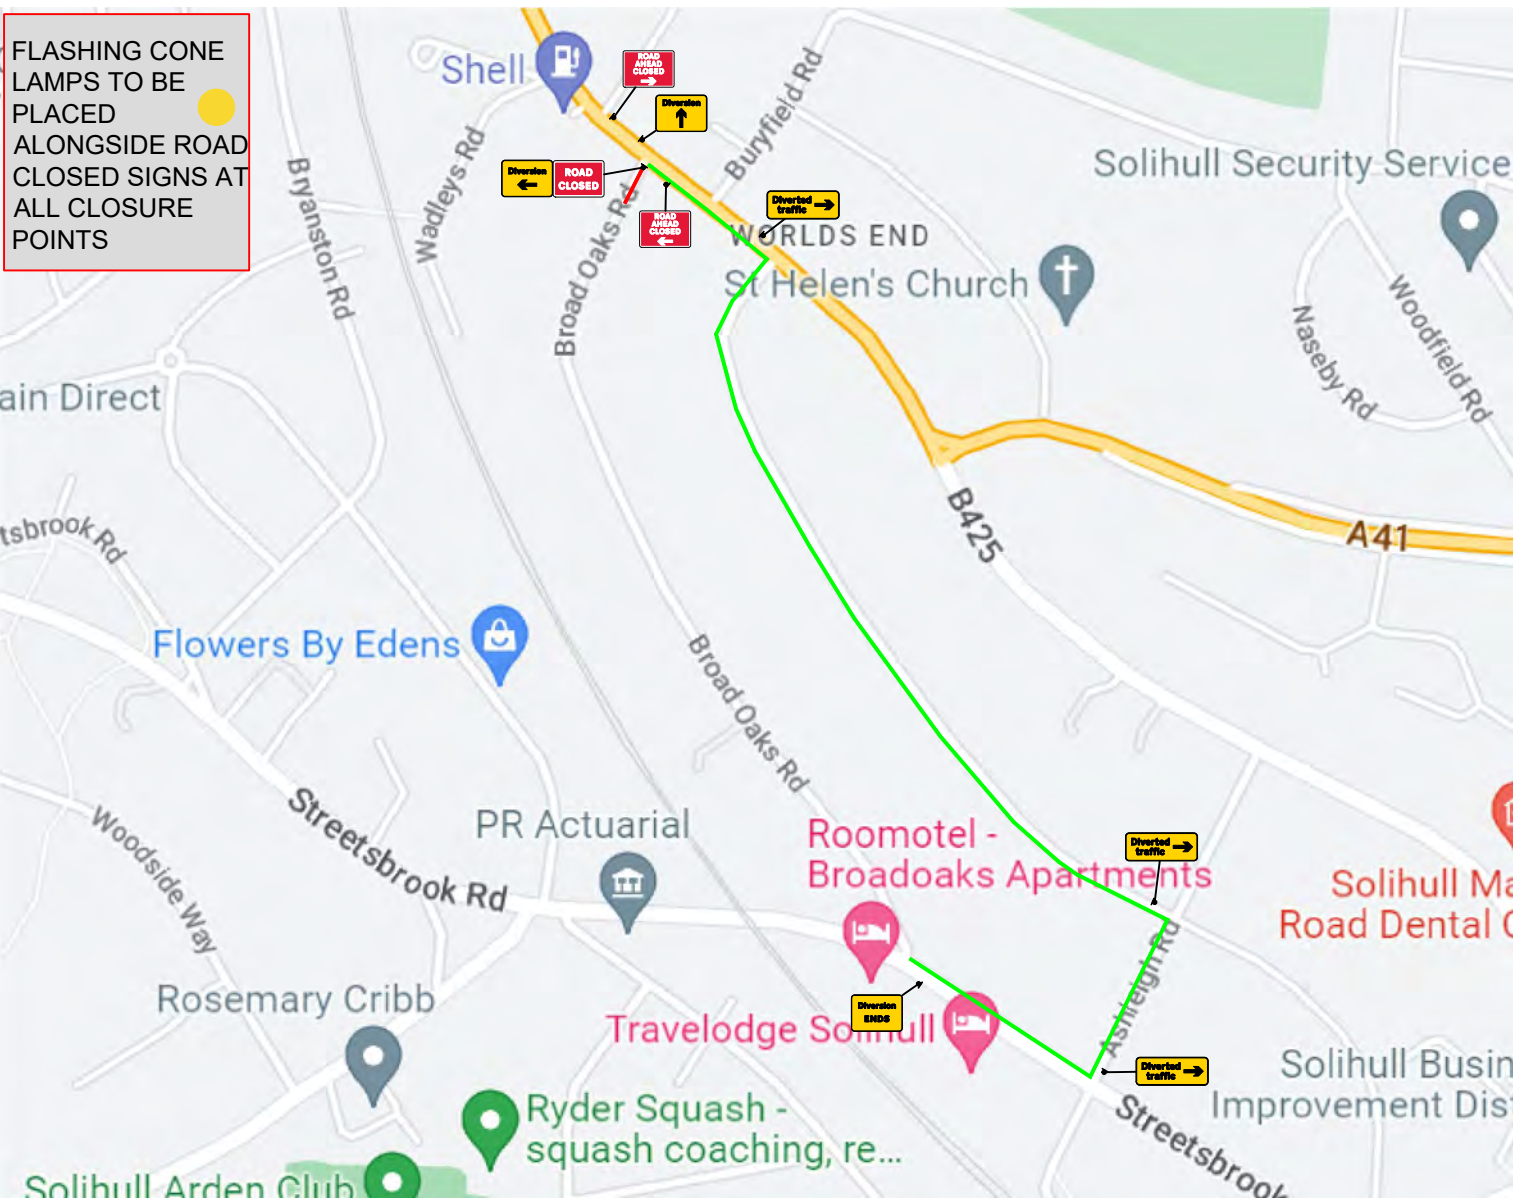


KEY:

- ROUTES
- DATUM
- ROAD CONES
- LOCATION OF ROAD SIGN
- LOCATION OF SIGNAL HEAD

Site conditions may have changed since the design of the drawing, any changes which subsequently affect the design need to be reported by the Traffic Management Operative (and any changes implemented must comply with Chapter 8).
 Stop/Go boards must be available and utilised in the event of portable traffic signal failure in accordance with Codes of Practice. 3 Stop/Go boards are required if the site is in excess of 20m.
NOTES:
 NO WAITING CONES
 THE FOLLOWING MUST BE ADHERED TO AT ALL TIMES:
 0.5m SIDEWAYS SAFETY ZONE
 0.5m LONGWAYS SAFETY ZONE

Diversion Route: A41 Warwick Road, Silhill Hall Road, Ashleigh Road, Streetsbrook Road.

- Road Closure
- Access Only
- Diversion Route

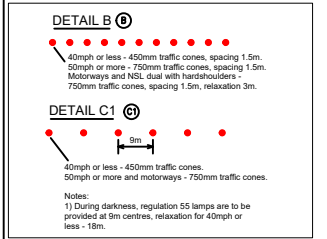

SUPER PROJECT: WMGA240381
 POSTAL CODE: B91 1JB
 LOCATION:
 One Way Road Closure on Broad Oaks Road, Solihull.
 TRAFFIC MANAGEMENT DRAWING
 THIS DRAWING MUST BE PRINTED IN COLOUR

Ref 'C' Drg: Drawn By: K.J Date: 28/03/2023
 Approved By: S.S Date: 28/03/2023

OS Ref. x Survey request No. TM REV
 NTS @ A3 DWG NO. WMGA240381 - 04
 NTS - OTHER SIZES

AMENDMENTS	REV: A
------------	--------