




- Roads included:**
- Bosworth Drive
 - Crabtree Drive
 - Brickhill Drive
 - Dunkley Crescent
 - Camplea Croft
 - Maytree Close
 - Celandine Close
 - Nineacres Drive
 - Chapelhouse Drive
 - Yorklea Croft

Solihull MBC Licence N° 100023139
 Contains Ordnance Survey data © Crown
 Copyright and database right 2020

**Bosworth Drive, Crabtree Drive & adjoining roads
 St Annes RC School & Fordbridge Community School
 Full Time 20mph Speed Limit**

Key:  Proposed Full Time 20mph
 Location of School

Plan No. 9293/Y2-S1	Drawn By: JW	Checked By: PT	DO NOT SCALE
Scale NTS	Date 01.09.2023	OS Ref: .	

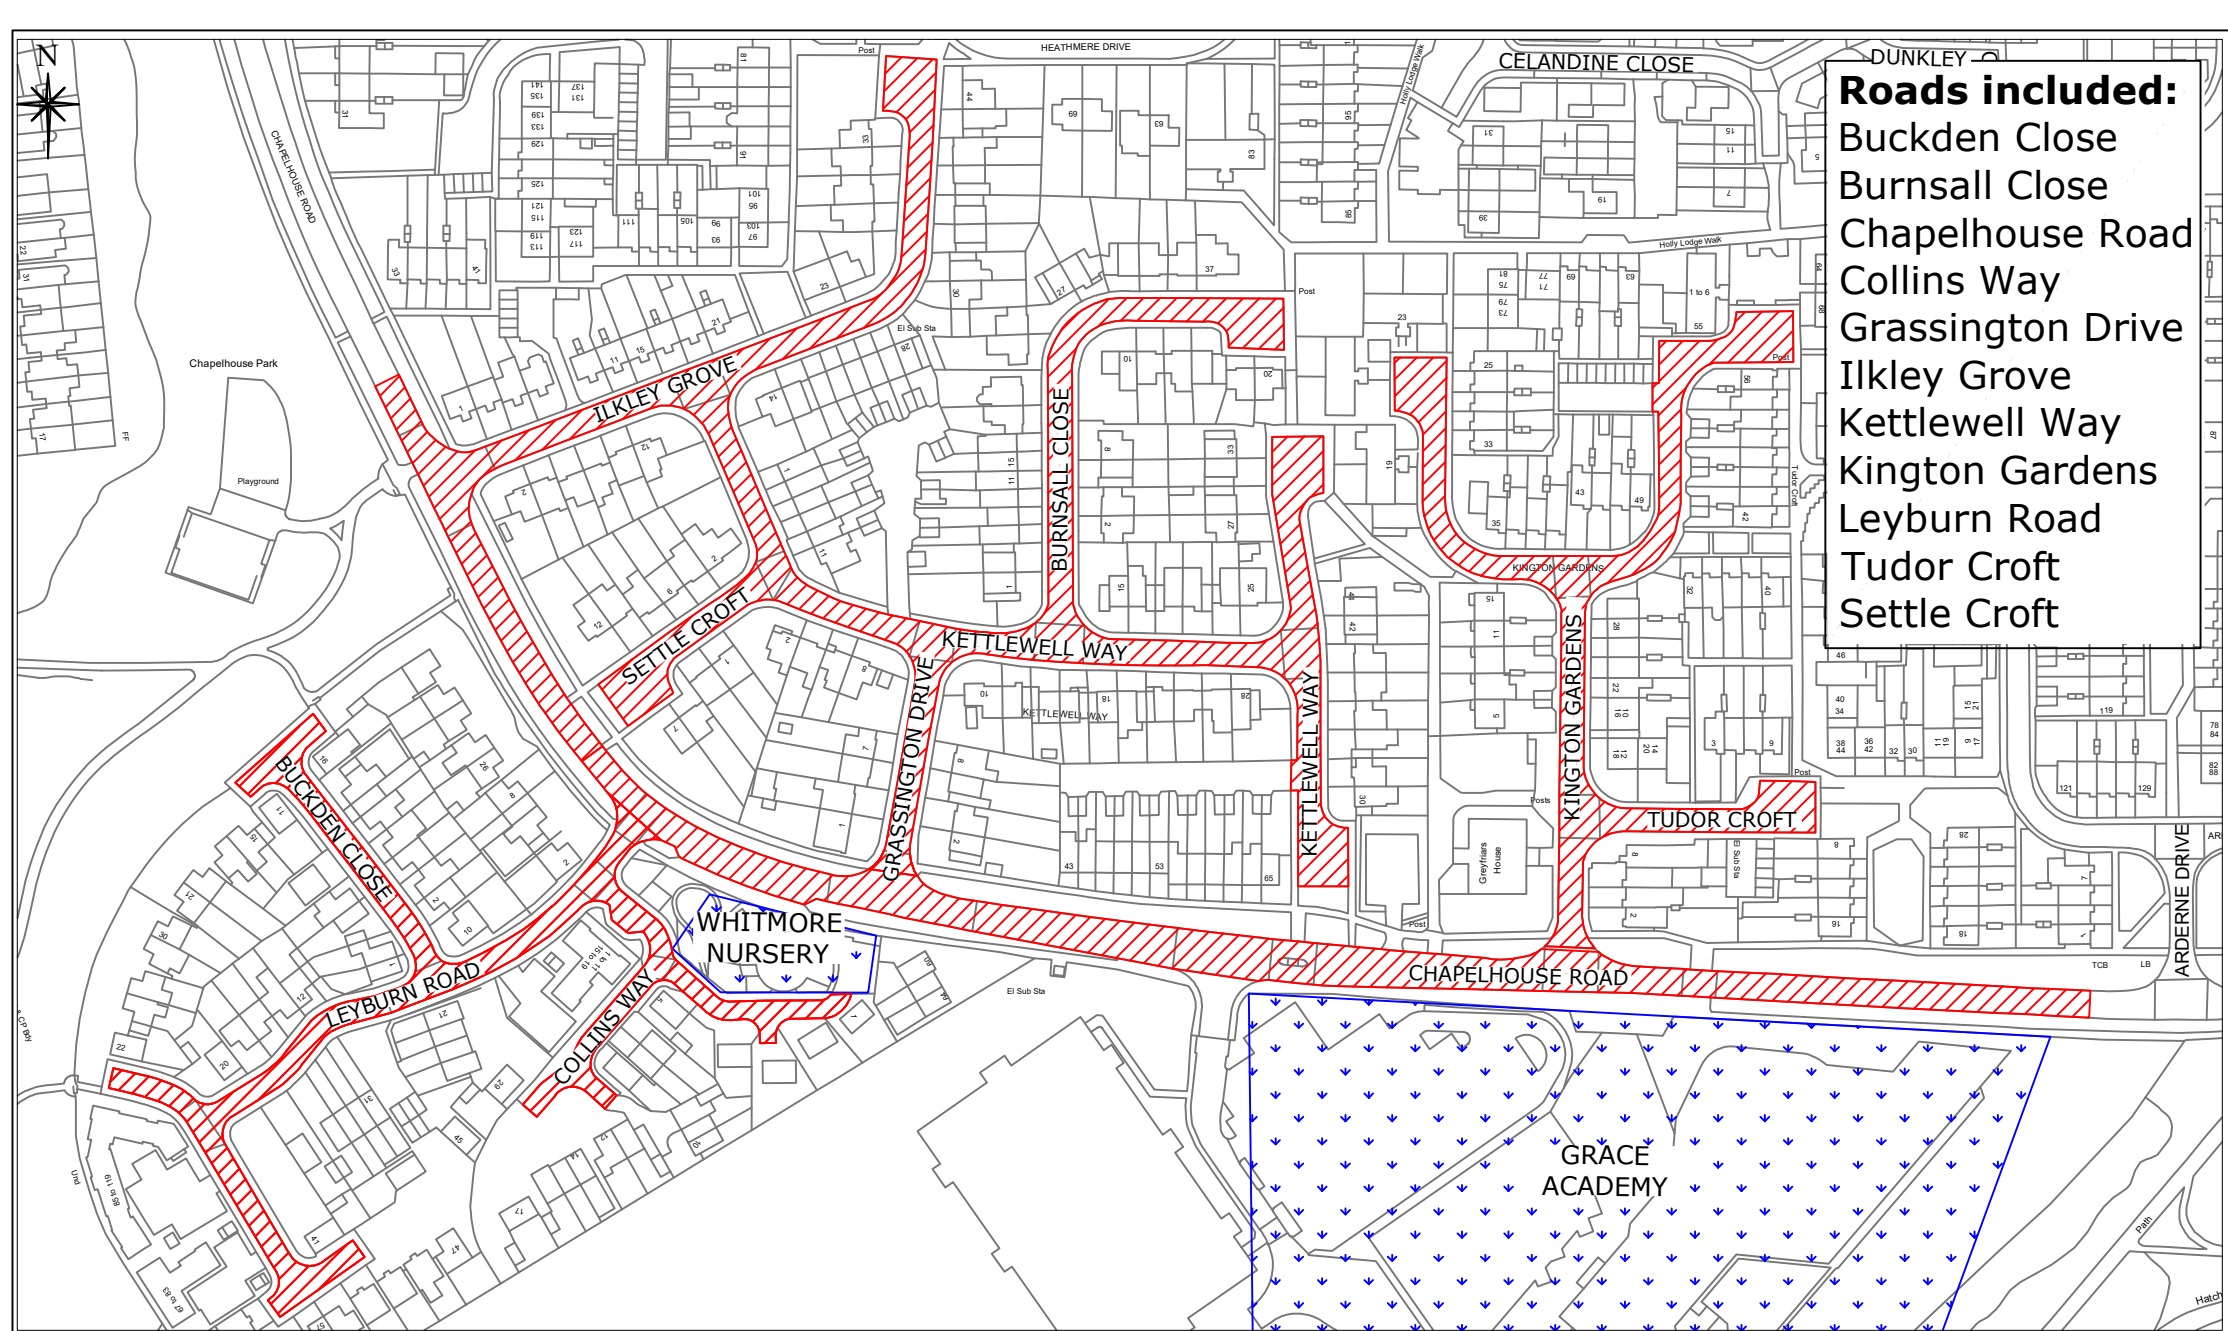


Solihull MBC Licence N° 100023139
 Contains Ordnance Survey data © Crown
 Copyright and database right 2020


Chapelhouse Road and adjoining roads
 Grace Academy and Whitmore Nursery
 Proposed Full Time 20mph Speed Limit


Key: [Red hatched area] Proposed Full Time 20mph
 [Blue dashed area with arrows] Location of School

Plan No. 9293/Y2-S2	Drawn By: JW	Checked By: PT	DO NOT SCALE
Scale NTS	Date 01.09.2023	OS Ref: .	

Key:

 Proposed Full Time 20mph

 Location of School

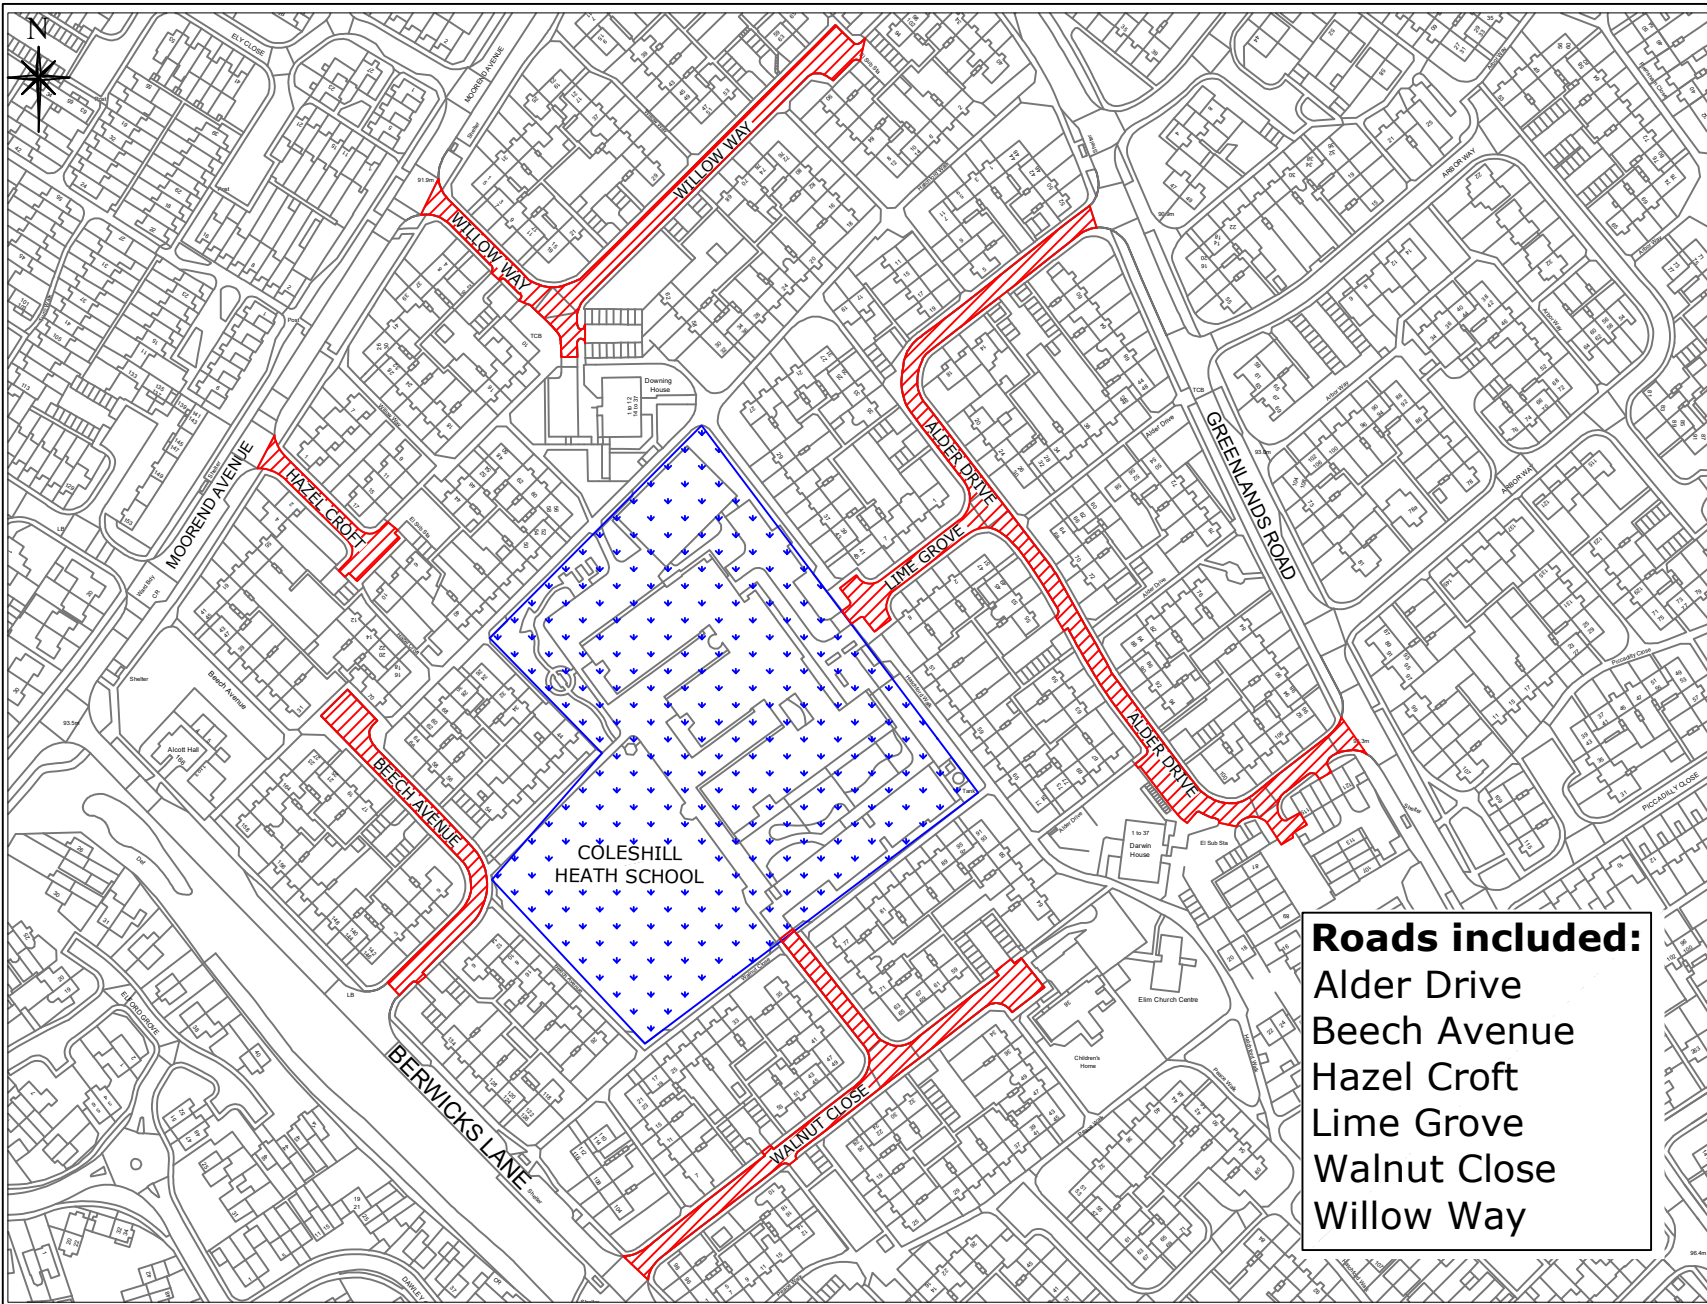

Roads included:
 Alder Drive
 Beech Avenue
 Hazel Croft
 Lime Grove
 Walnut Close
 Willow Way

Solihull MBC Licence N° 100023139
 Contains Ordnance Survey data © Crown
 Copyright and database right 2023

Alder Drive, Beech Avenue, Hazel Croft, Lime Grove Walnut Close & Willow Way
 Coleshill Heath School
 Full Time 20mph Speed Limit




Plan No. 9293/Y2-S3

Drawn By: **JW**
 Scale **NTS**

Checked By: **PT**
 Date **01.09.2023**




DO NOT SCALE
 OS Ref: .

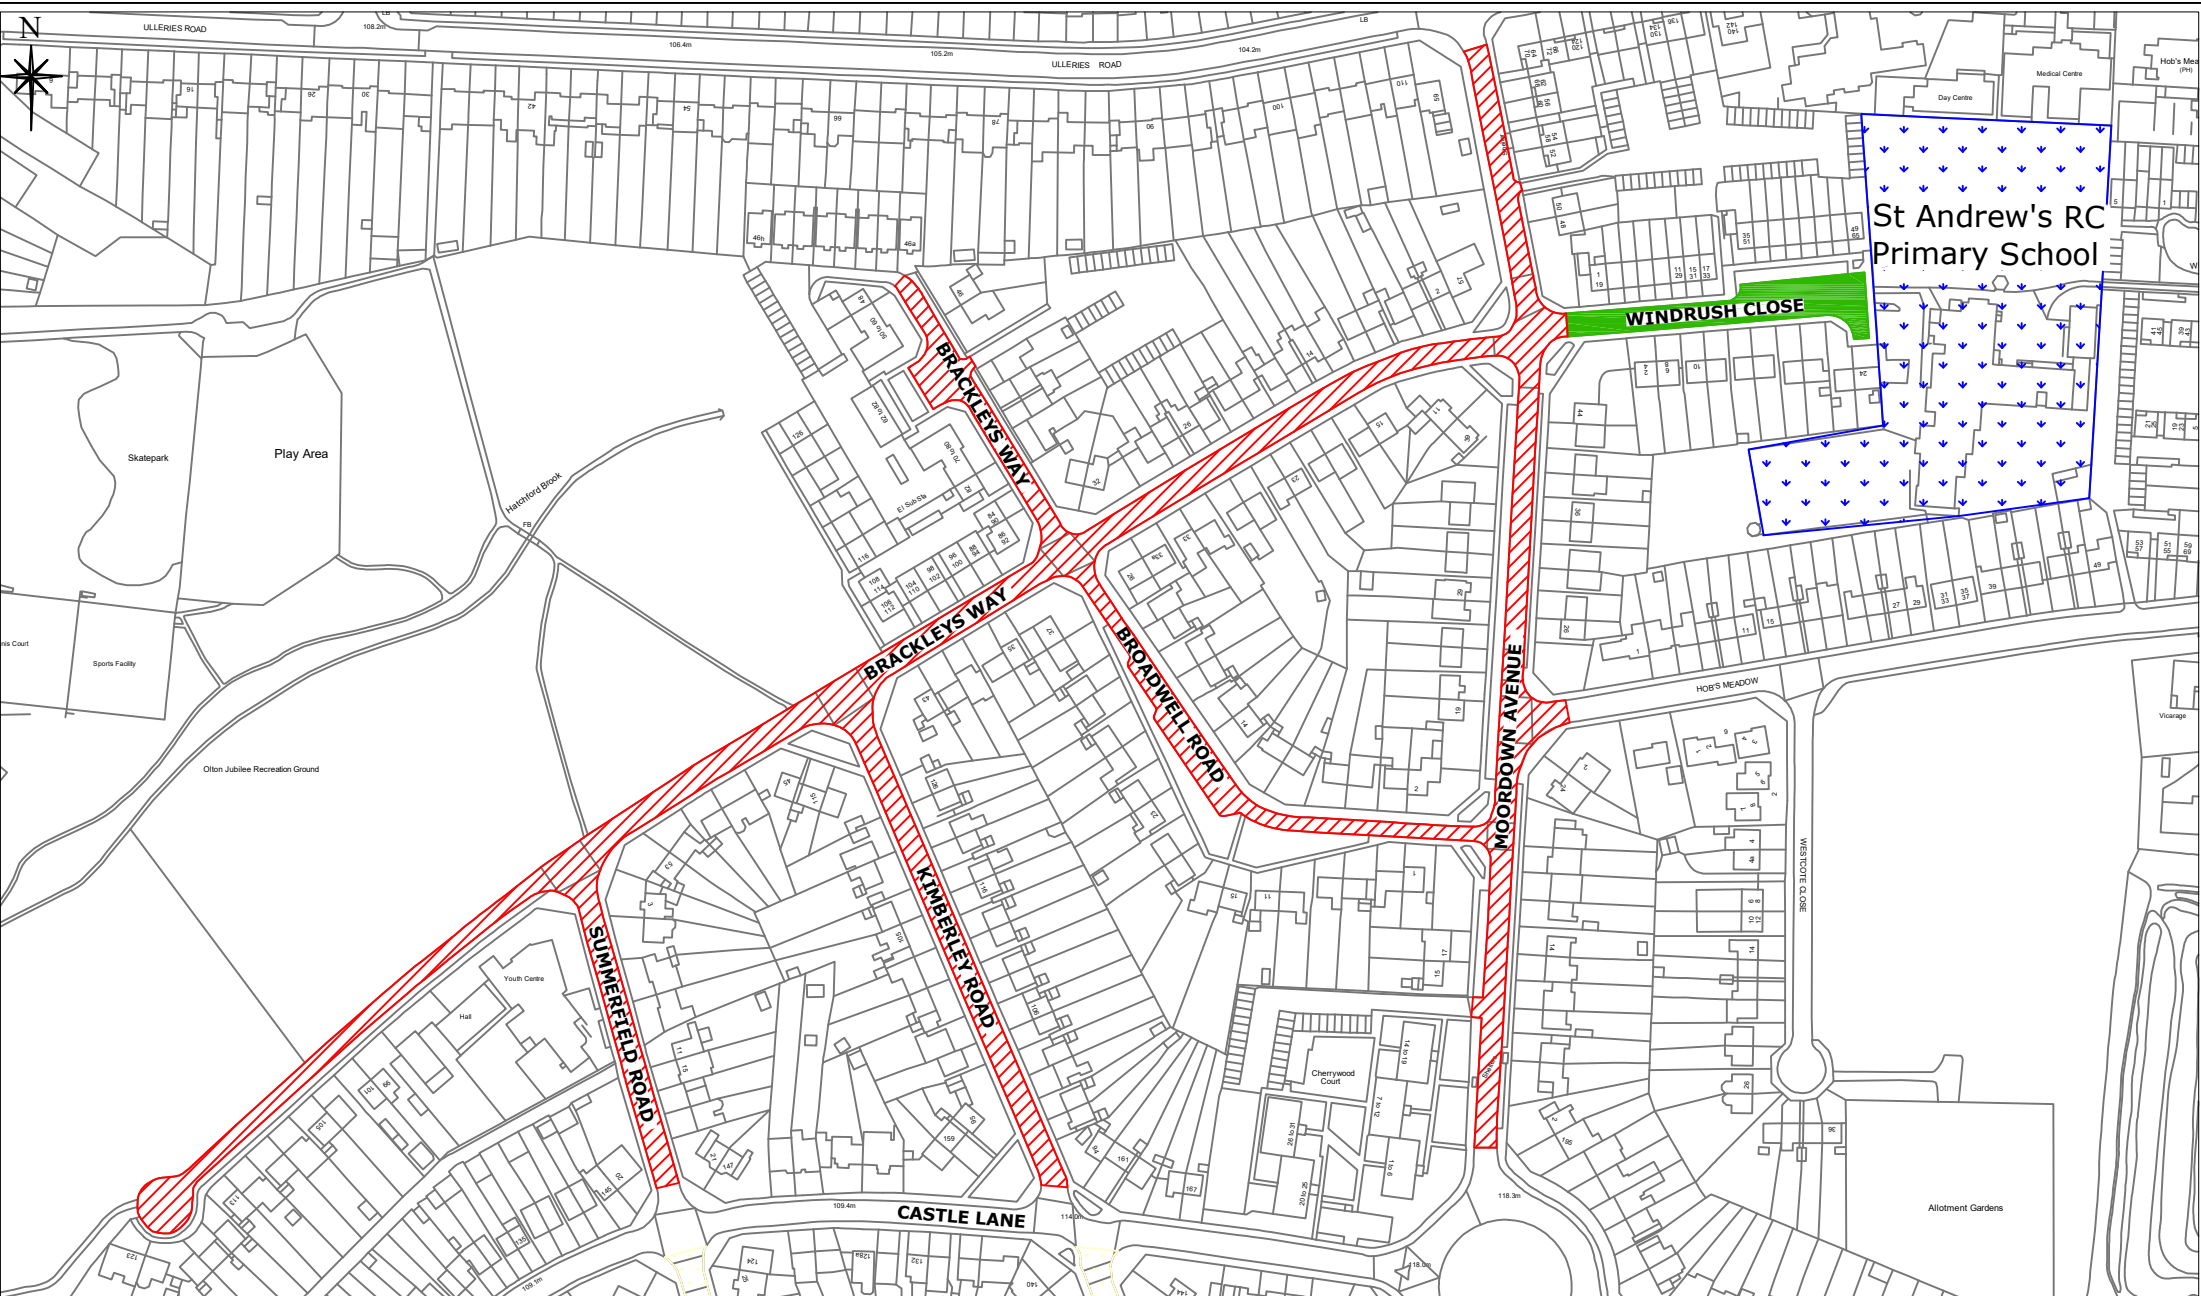DO NOT SCALE
 OS Ref: .






Solihull MBC Licence N° 100023139
 Contains Ordnance Survey data © Crown
 Copyright and database right 2023
 Plan No. **9293/Y2-S4**

Moordown Ave, Broadwell Rd, Brackleys Way, Kimberley Rd & Summerfield Rd - St Andrews RC Primary School Full Time 20mph Speed Limit
 Drawn By: **JW**
 Scale **NTS**
 Checked By: **PT**
 Date **01.09.2023**

Key:  Proposed Full Time 20mph
 Location of School
 Existing School Streets 20mph
 DO NOT SCALE
 OS Ref : •

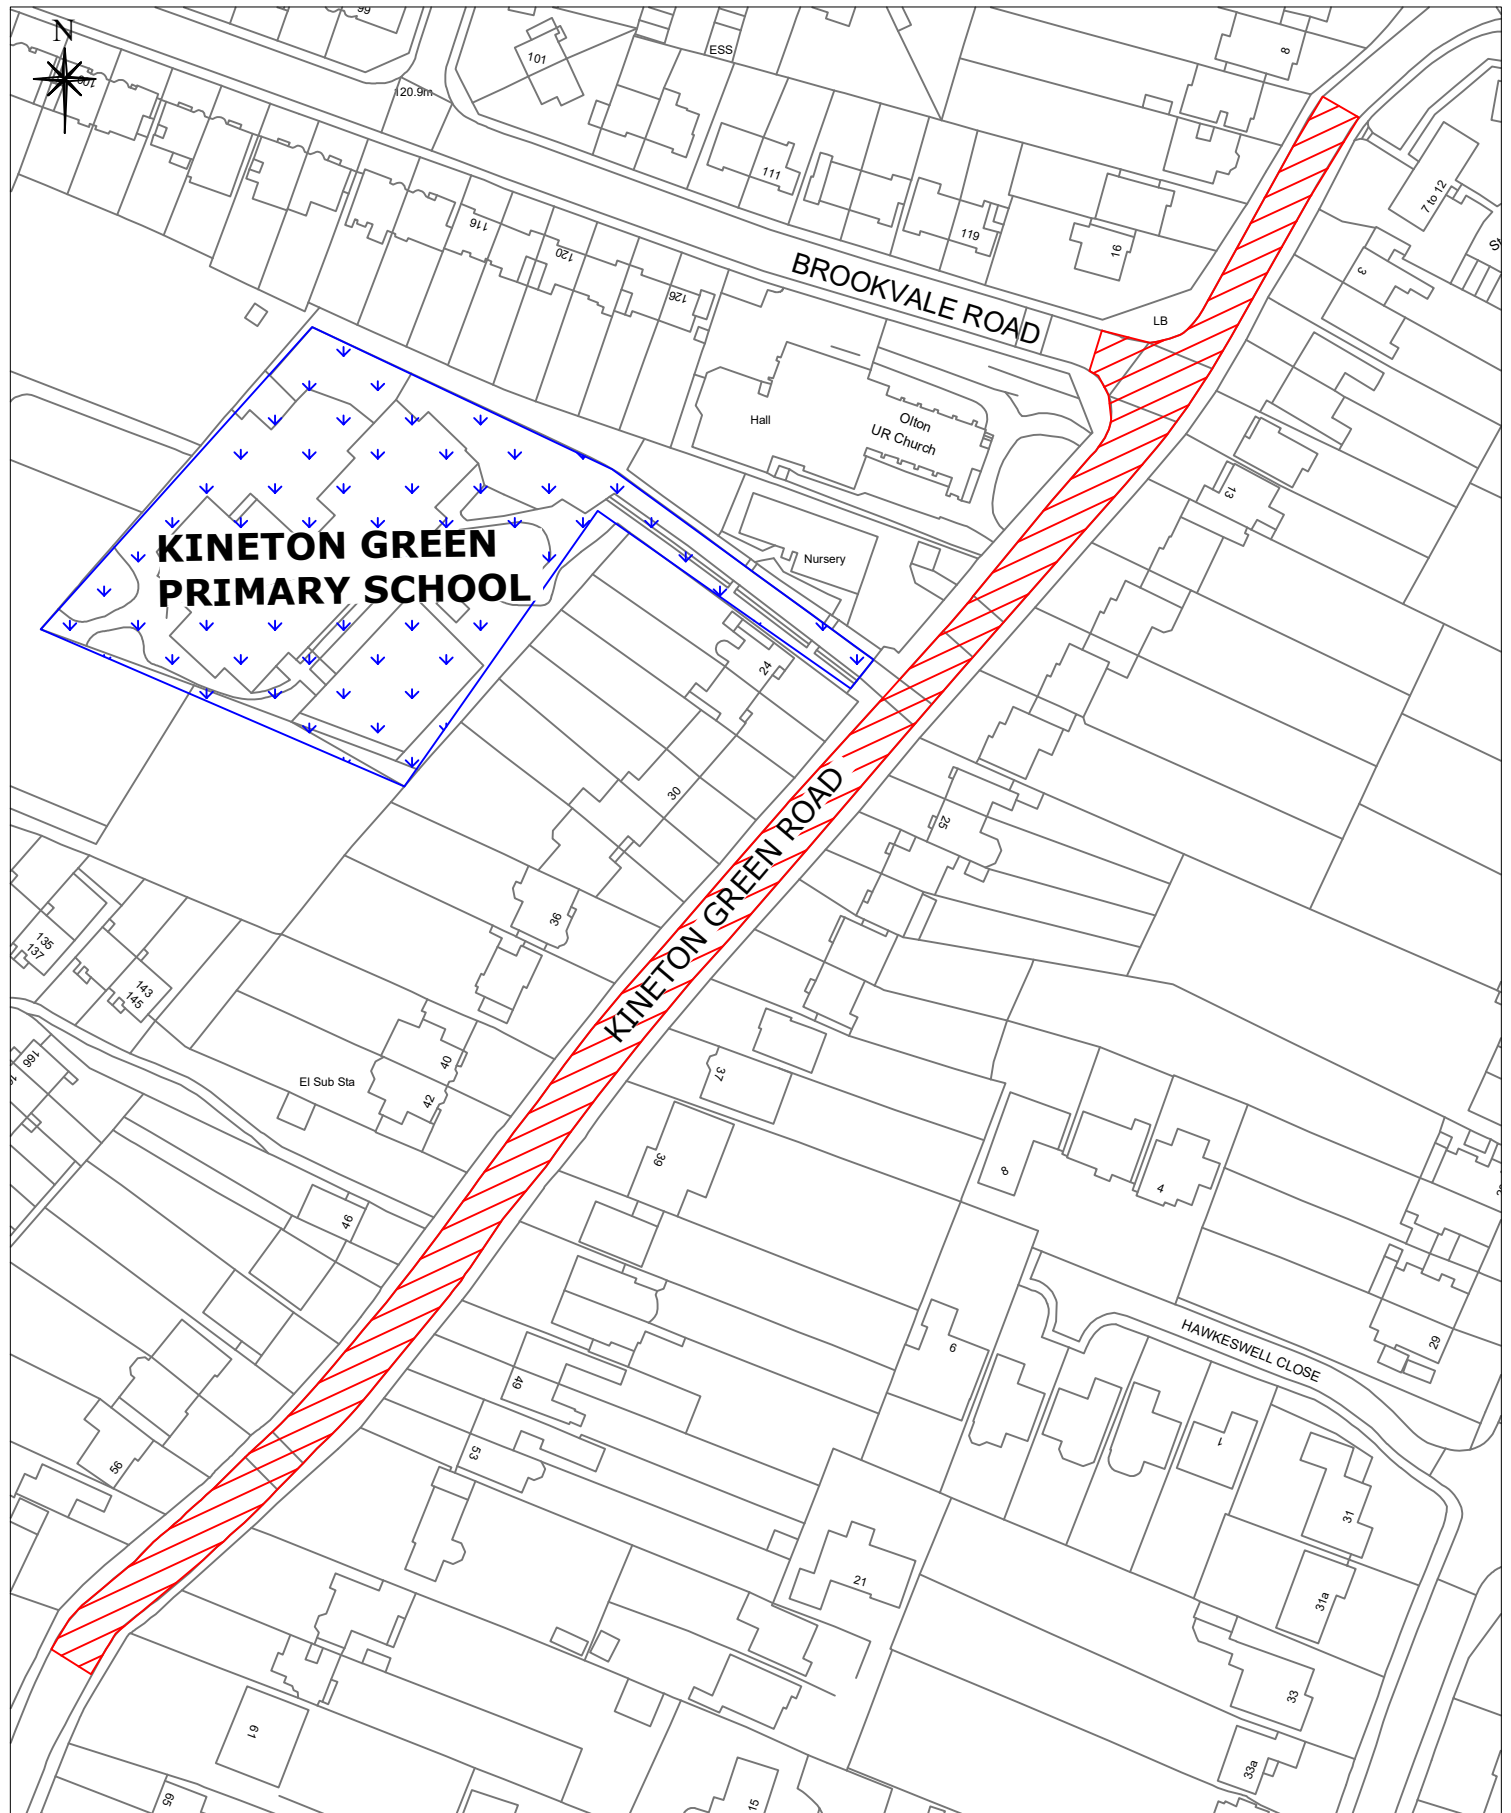





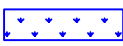
Key:  Proposed Full Time 20mph
 Location of School



Kinton Green Road
 Kinton Green Primary School
 Full Time 20mph Speed Limit

Job Name.		
Job No.	9293	Drawn By: JW
Plan No.	9293/Y2-S5	Scale NTS
Checked By:	PT	DO NOT SCALE A4 Frame
Date	01.09.2023	OS Ref: .

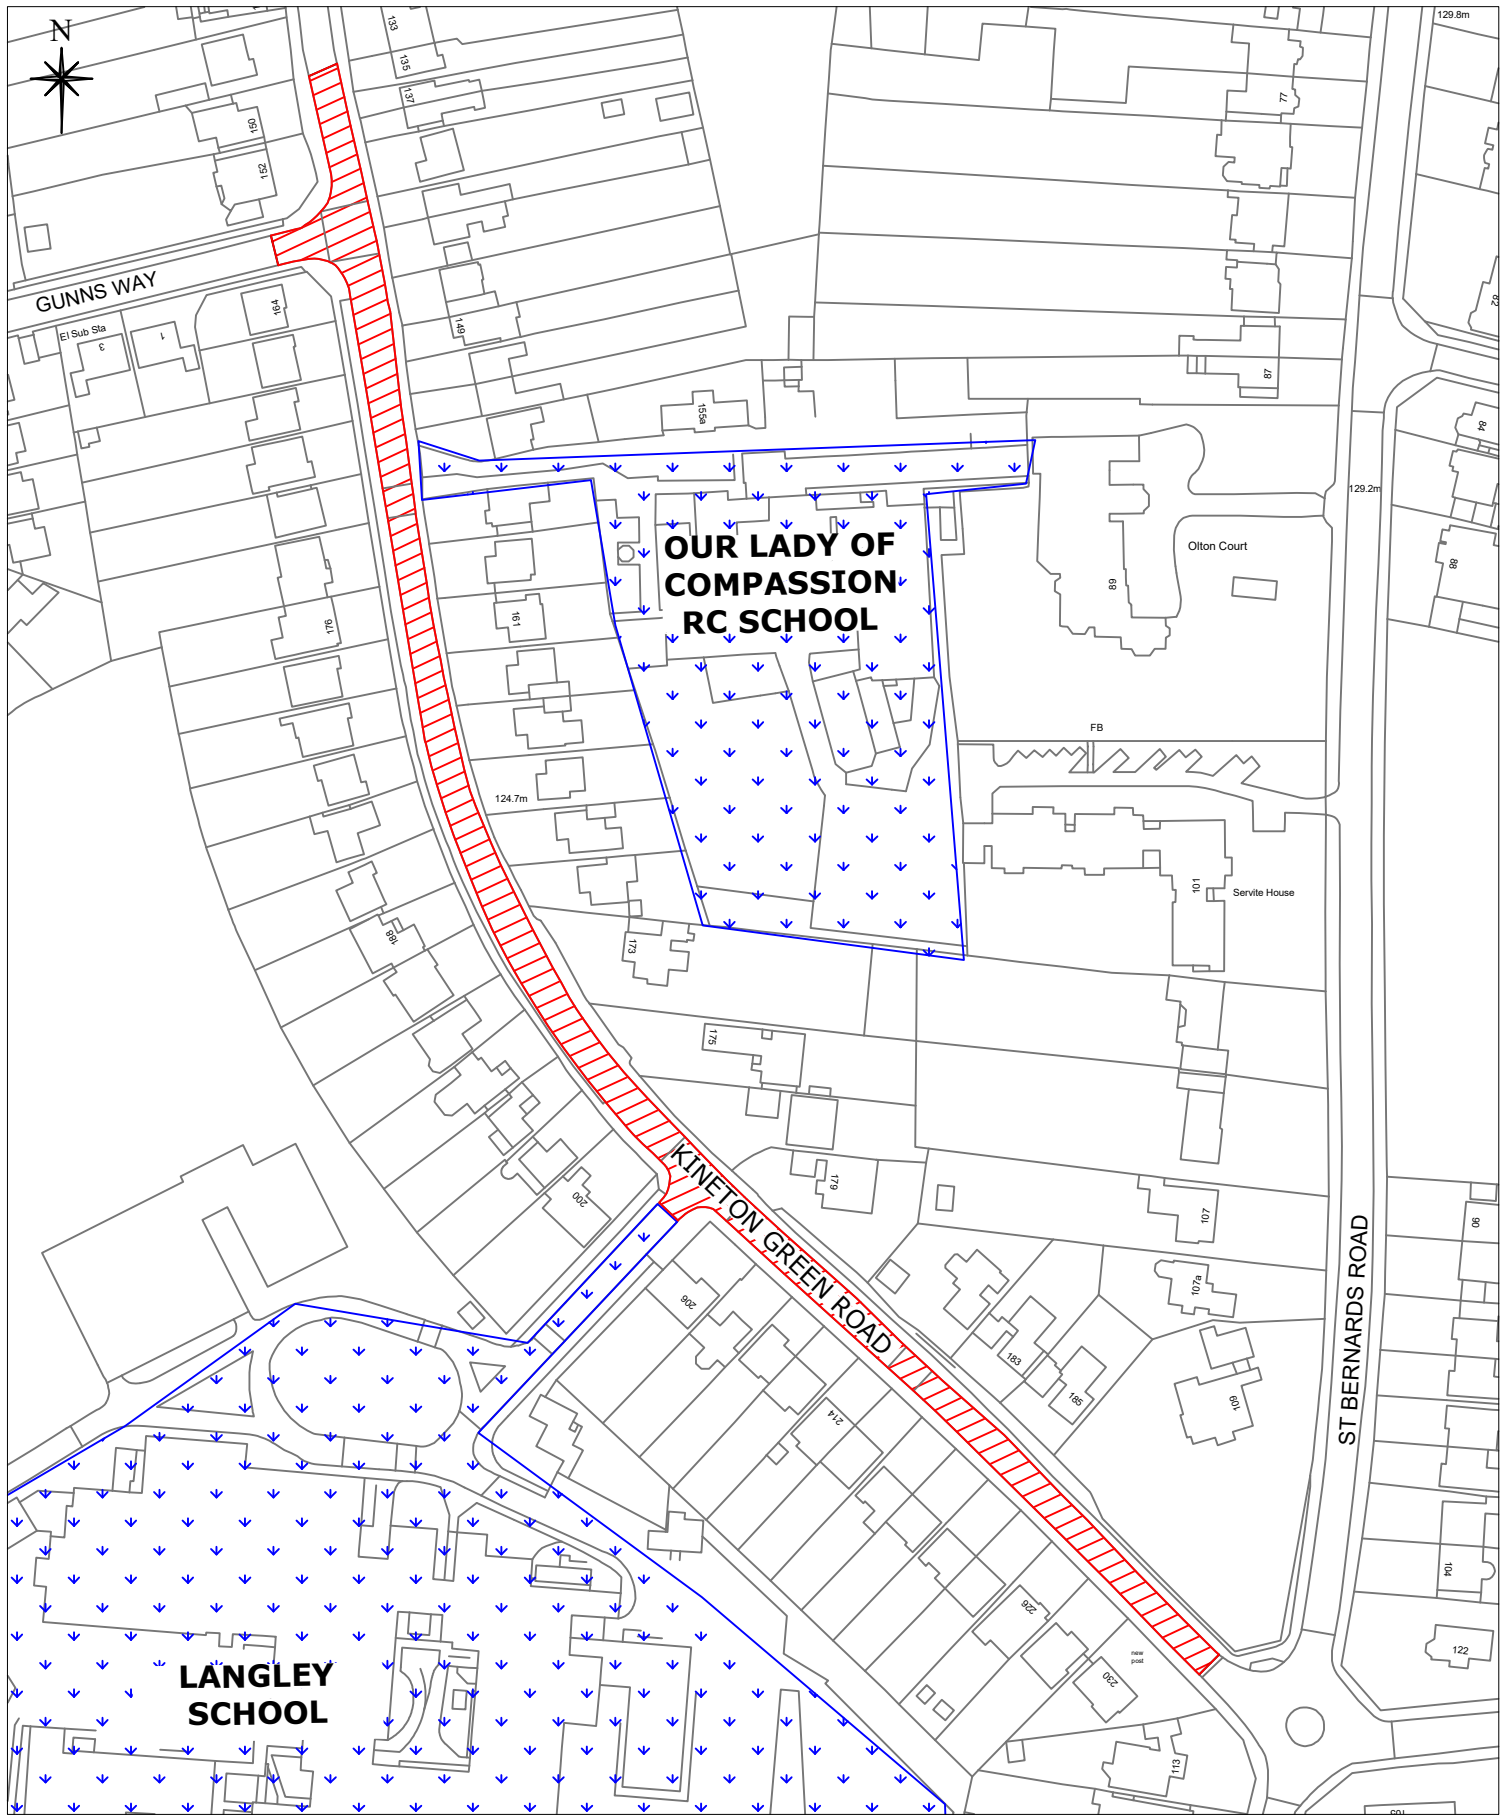



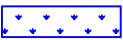
Key:  Proposed Full Time 20mph
 Location of Schools



Kington Green Road
 Our Lady of Compassion RC School,
 Langley School & Reynolds Cross School
 Full Time 20mph Speed Limit

Job Name.		
Job No.	9293	Drawn By: JW
Plan No.	Y2-S6	Scale NTS
Checked By:	PT	DO NOT SCALE A4 Frame
Date	01.09.2023	OS Ref: .

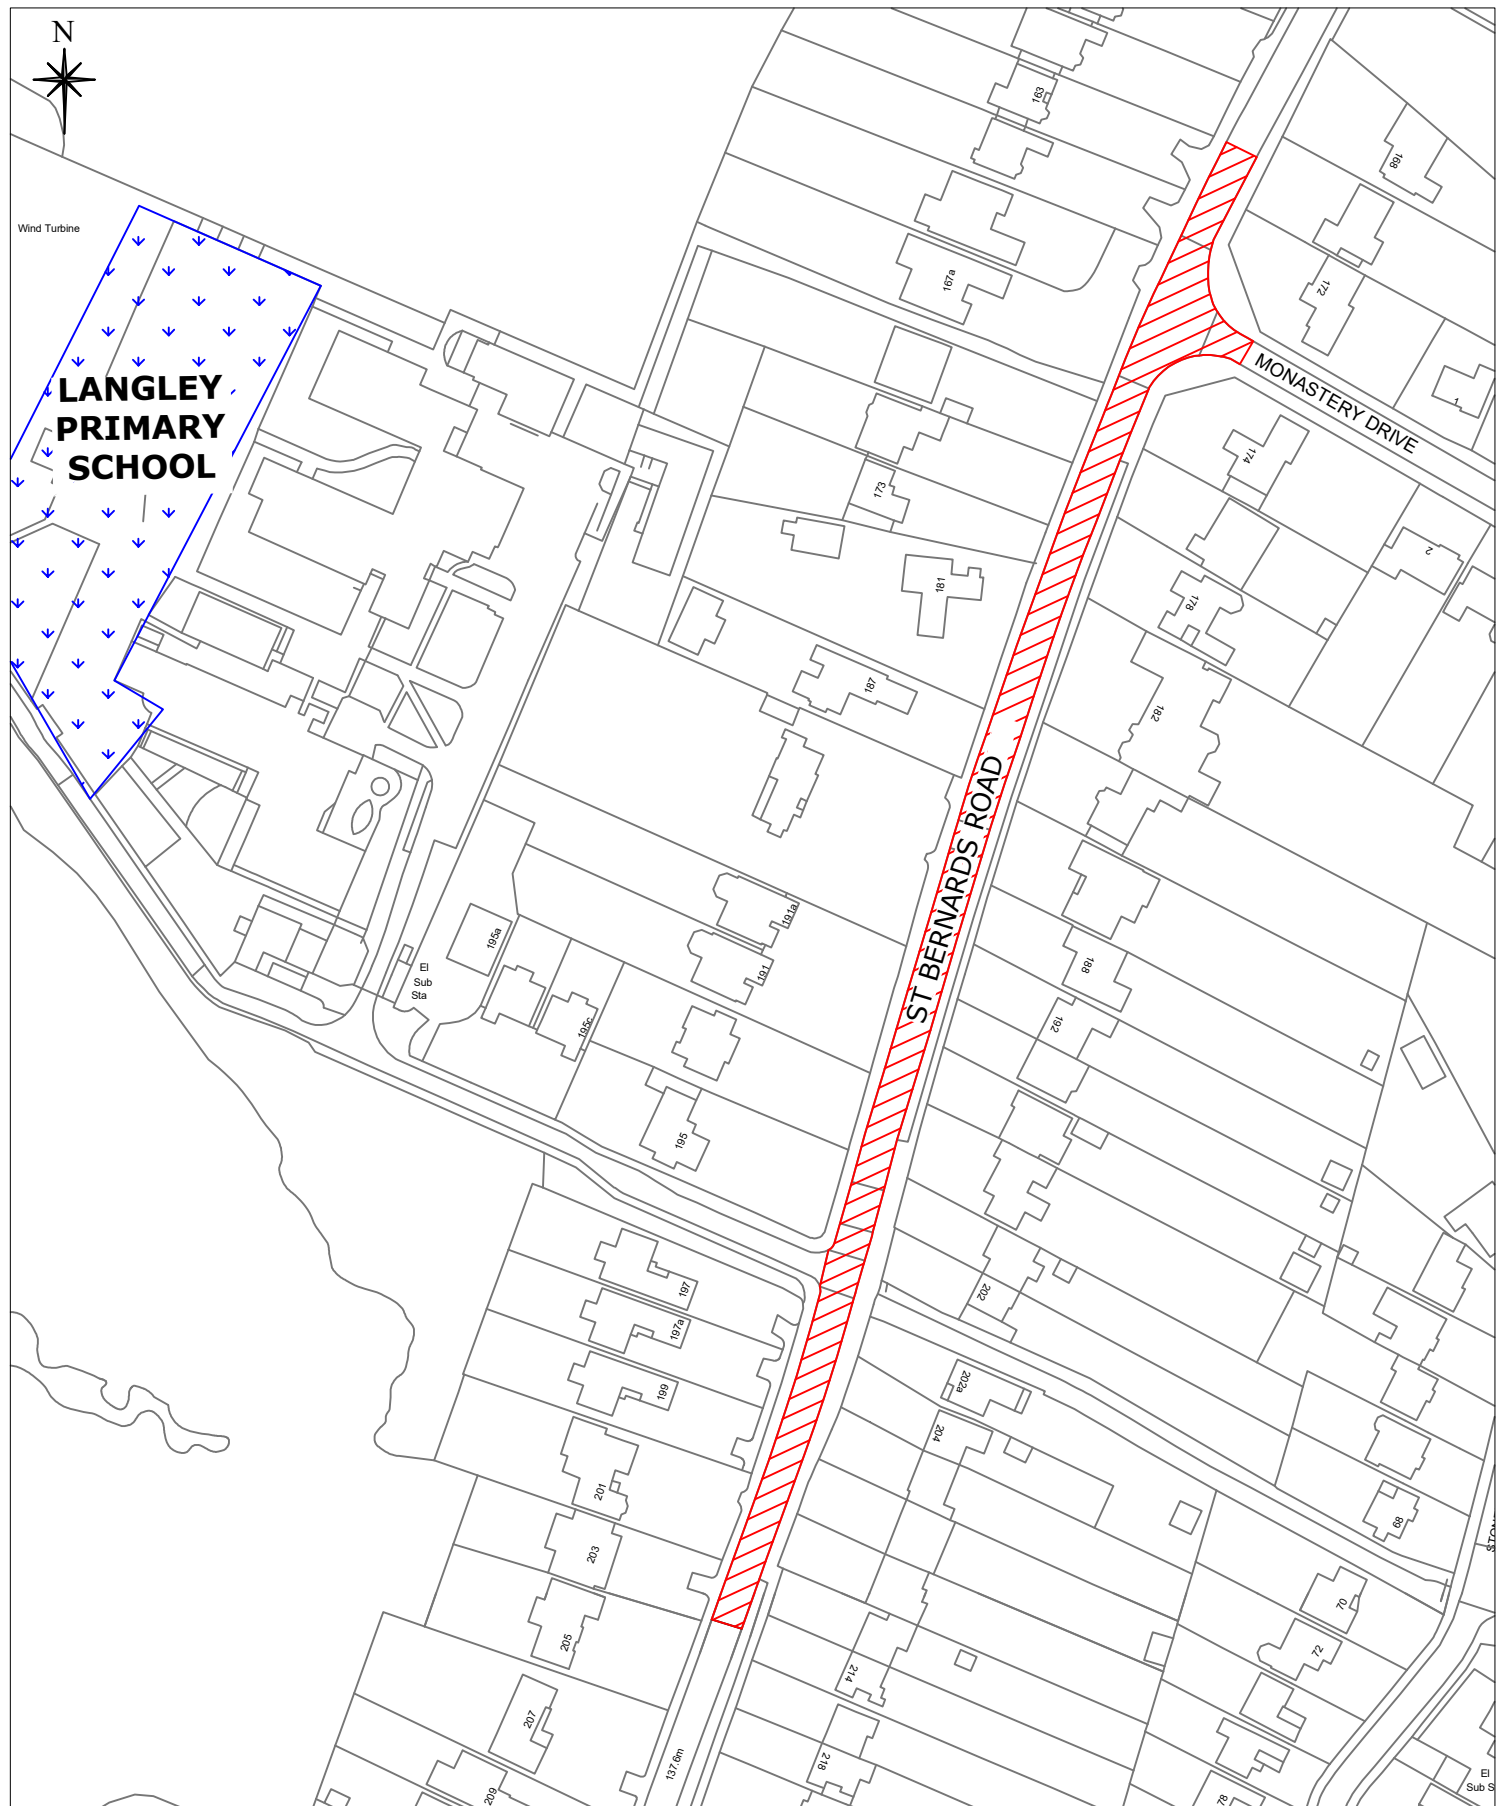




Key:  Proposed Full Time 20mph
 Location of School



St Bernards Road
 Langley Primary School
 Full Time 20mph Speed Limit

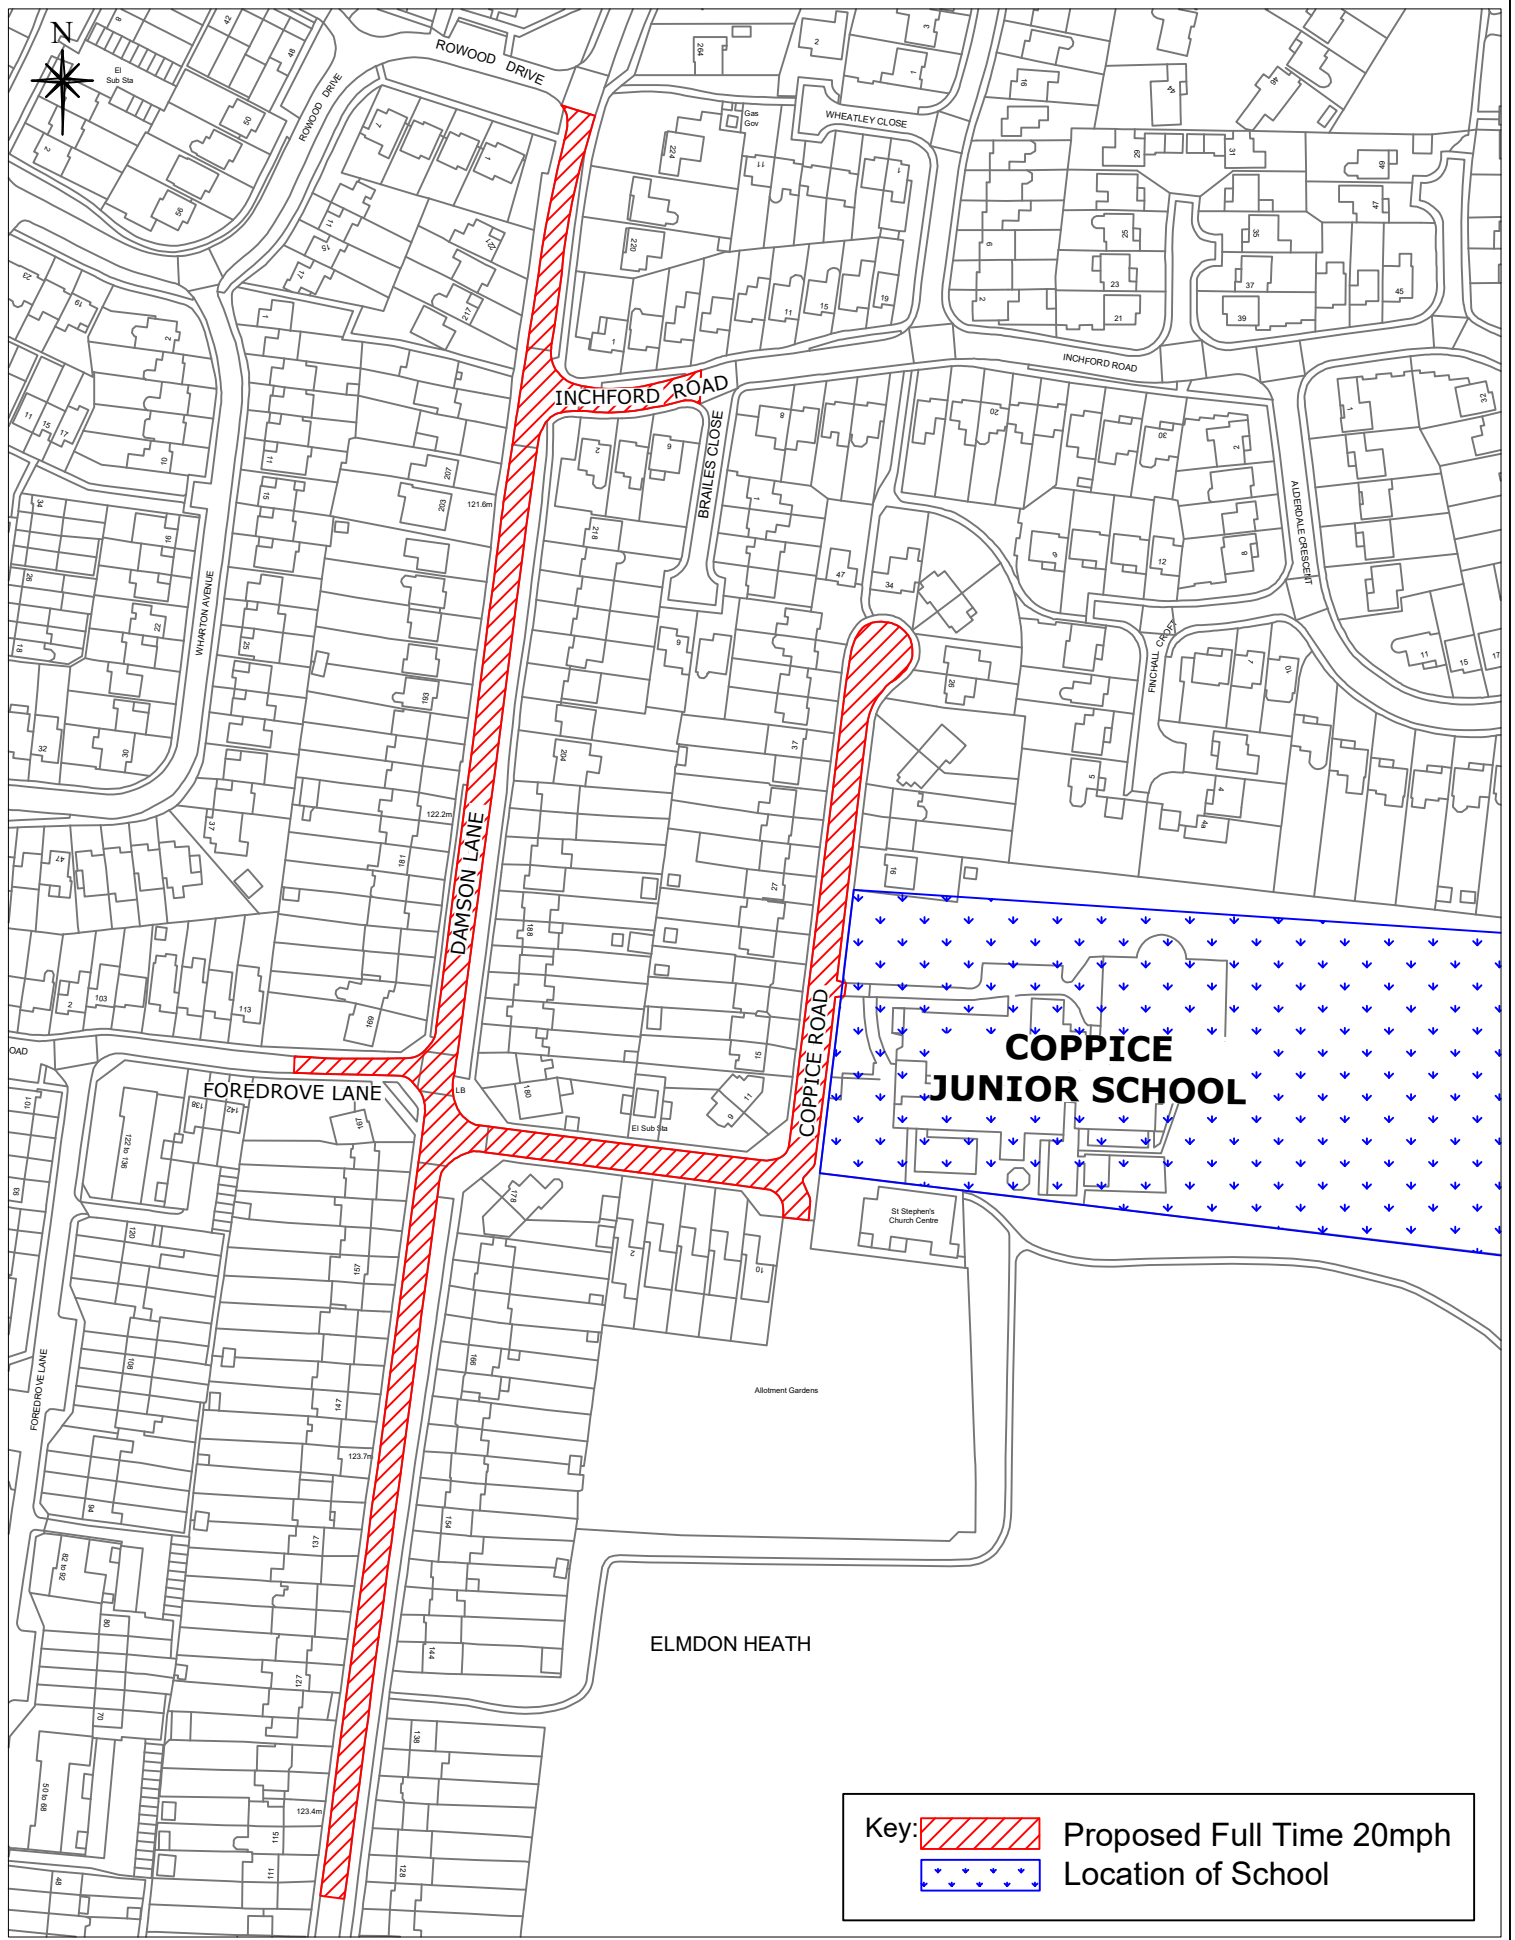Job Name.	
Job No. 9293	Drawn By: JW
Plan No. 9293/Y2-S7	Scale NTS
Checked By: PT	DO NOT SCALE A4 Frame
Date 01.09.2023	OS Ref: .




Key:  Proposed Full Time 20mph
 Location of School



Notes.
 Damson Lane & Coppice Road
 Coppice Junior School
 Proposed change from Part Time
 to Full Time 20mph Speed Limit

Job Name.
 Job No. **9293**
 Plan No. **9293/Y2-S8**
 Checked By: **PT**
 Date **01.09.2023**

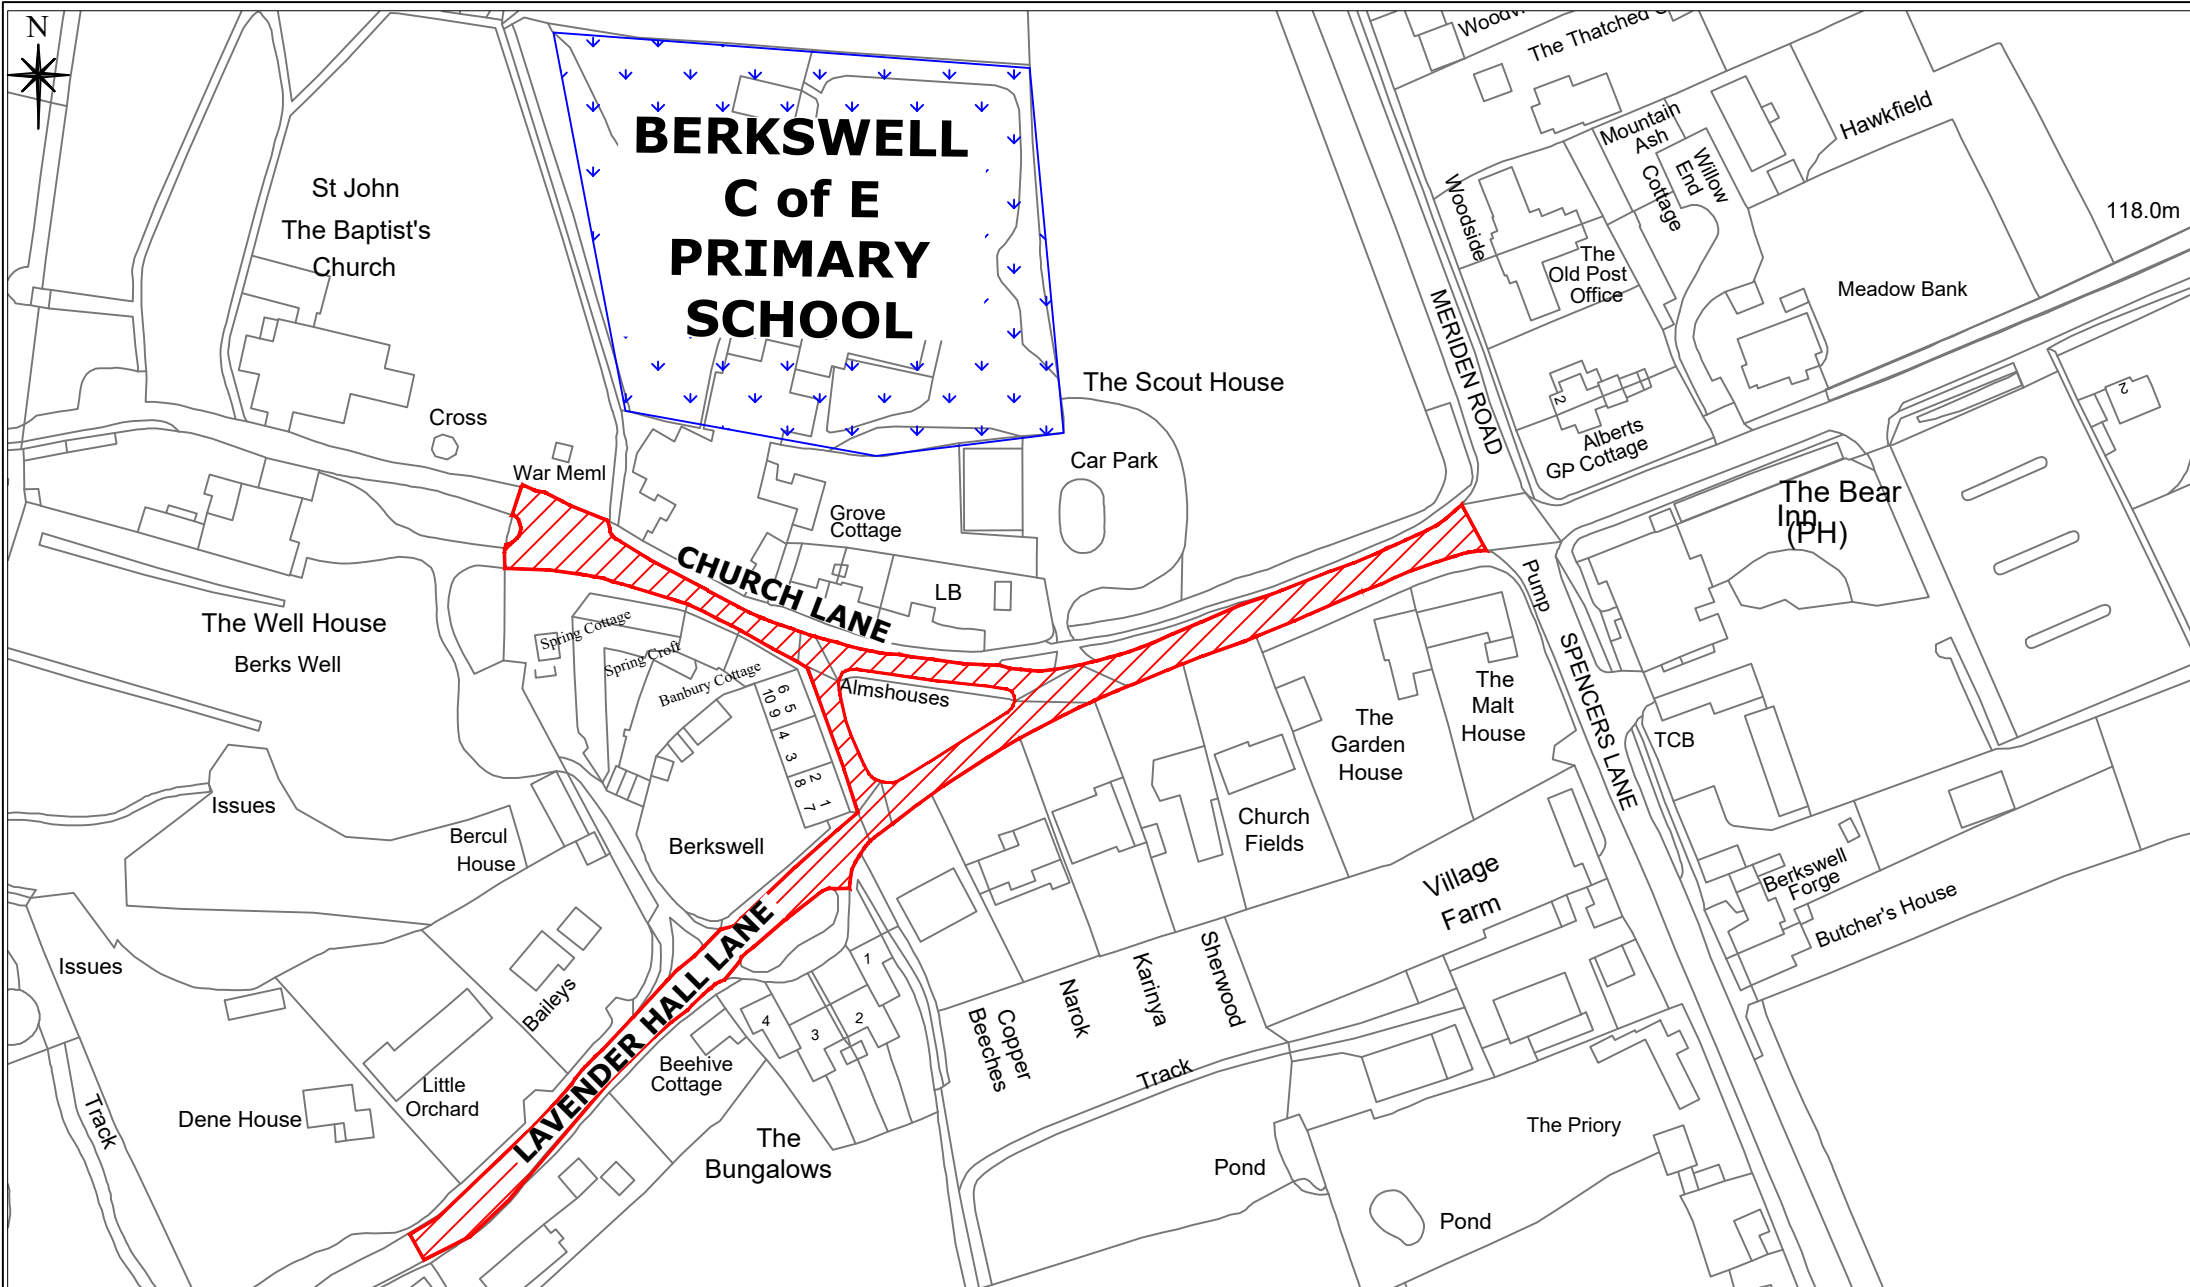

Drawn By: **JW**
 Scale **NTS**
 DO NOT SCALE
 A4 Frame
 OS Ref: .




Solihull MBC Licence N° 100023139
 Contains Ordnance Survey data © Crown
 Copyright and database right 2023

Lavender Hall Lane & Church Lane, Berkswell
 Berkswell C of E Primary School
 Full Time 20mph Speed Limit

Plan No. 9293/Y2-S10	Scale NTS	Drawn By: JW	Checked By: PT
		Date 01.09.2023	DO NOT SCALE

Key:  Proposed Full Time 20mph
 Location of School



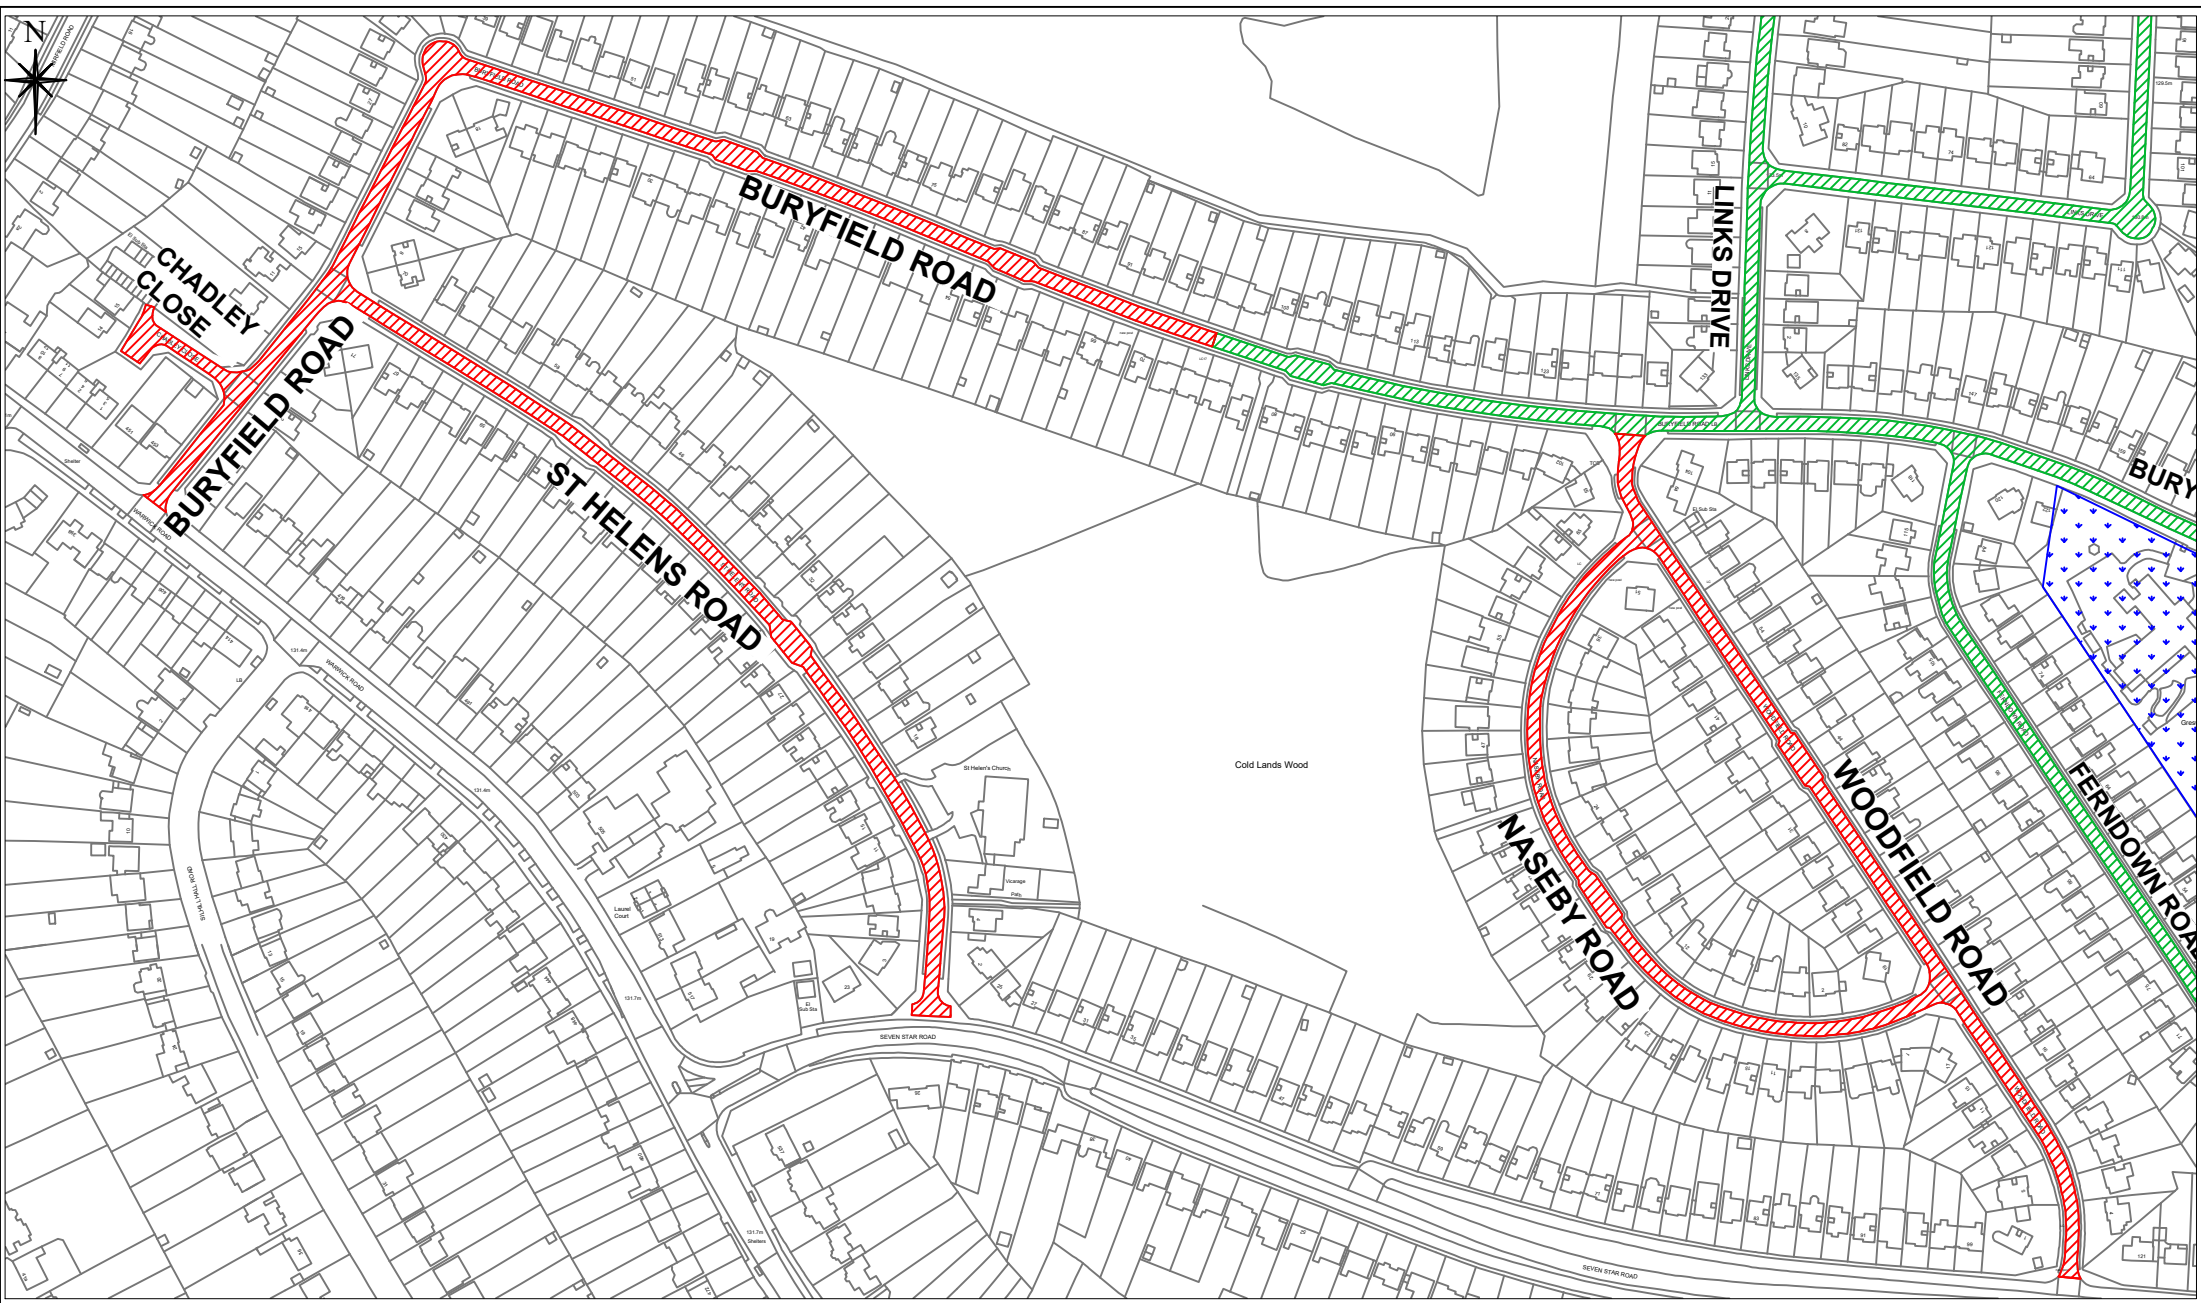

Solihull MBC Licence N° 100023139
 Contains Ordnance Survey data © Crown
 Copyright and database right 2023

**Buryfield Road, Chadley Close, Naseby Road, St Helens Road
 & Woodfield Road**
Greswold School - Full Time 20mph Speed Limit


Drawn By: JW	Checked By: PT
Plan No. 9293/Y2-S11	Date 08.09.2023
Scale NTS	OS Ref: .

Key:

- Existing Full Time 20mph
- Proposed Full Time 20mph
- Location of School

DO NOT SCALE



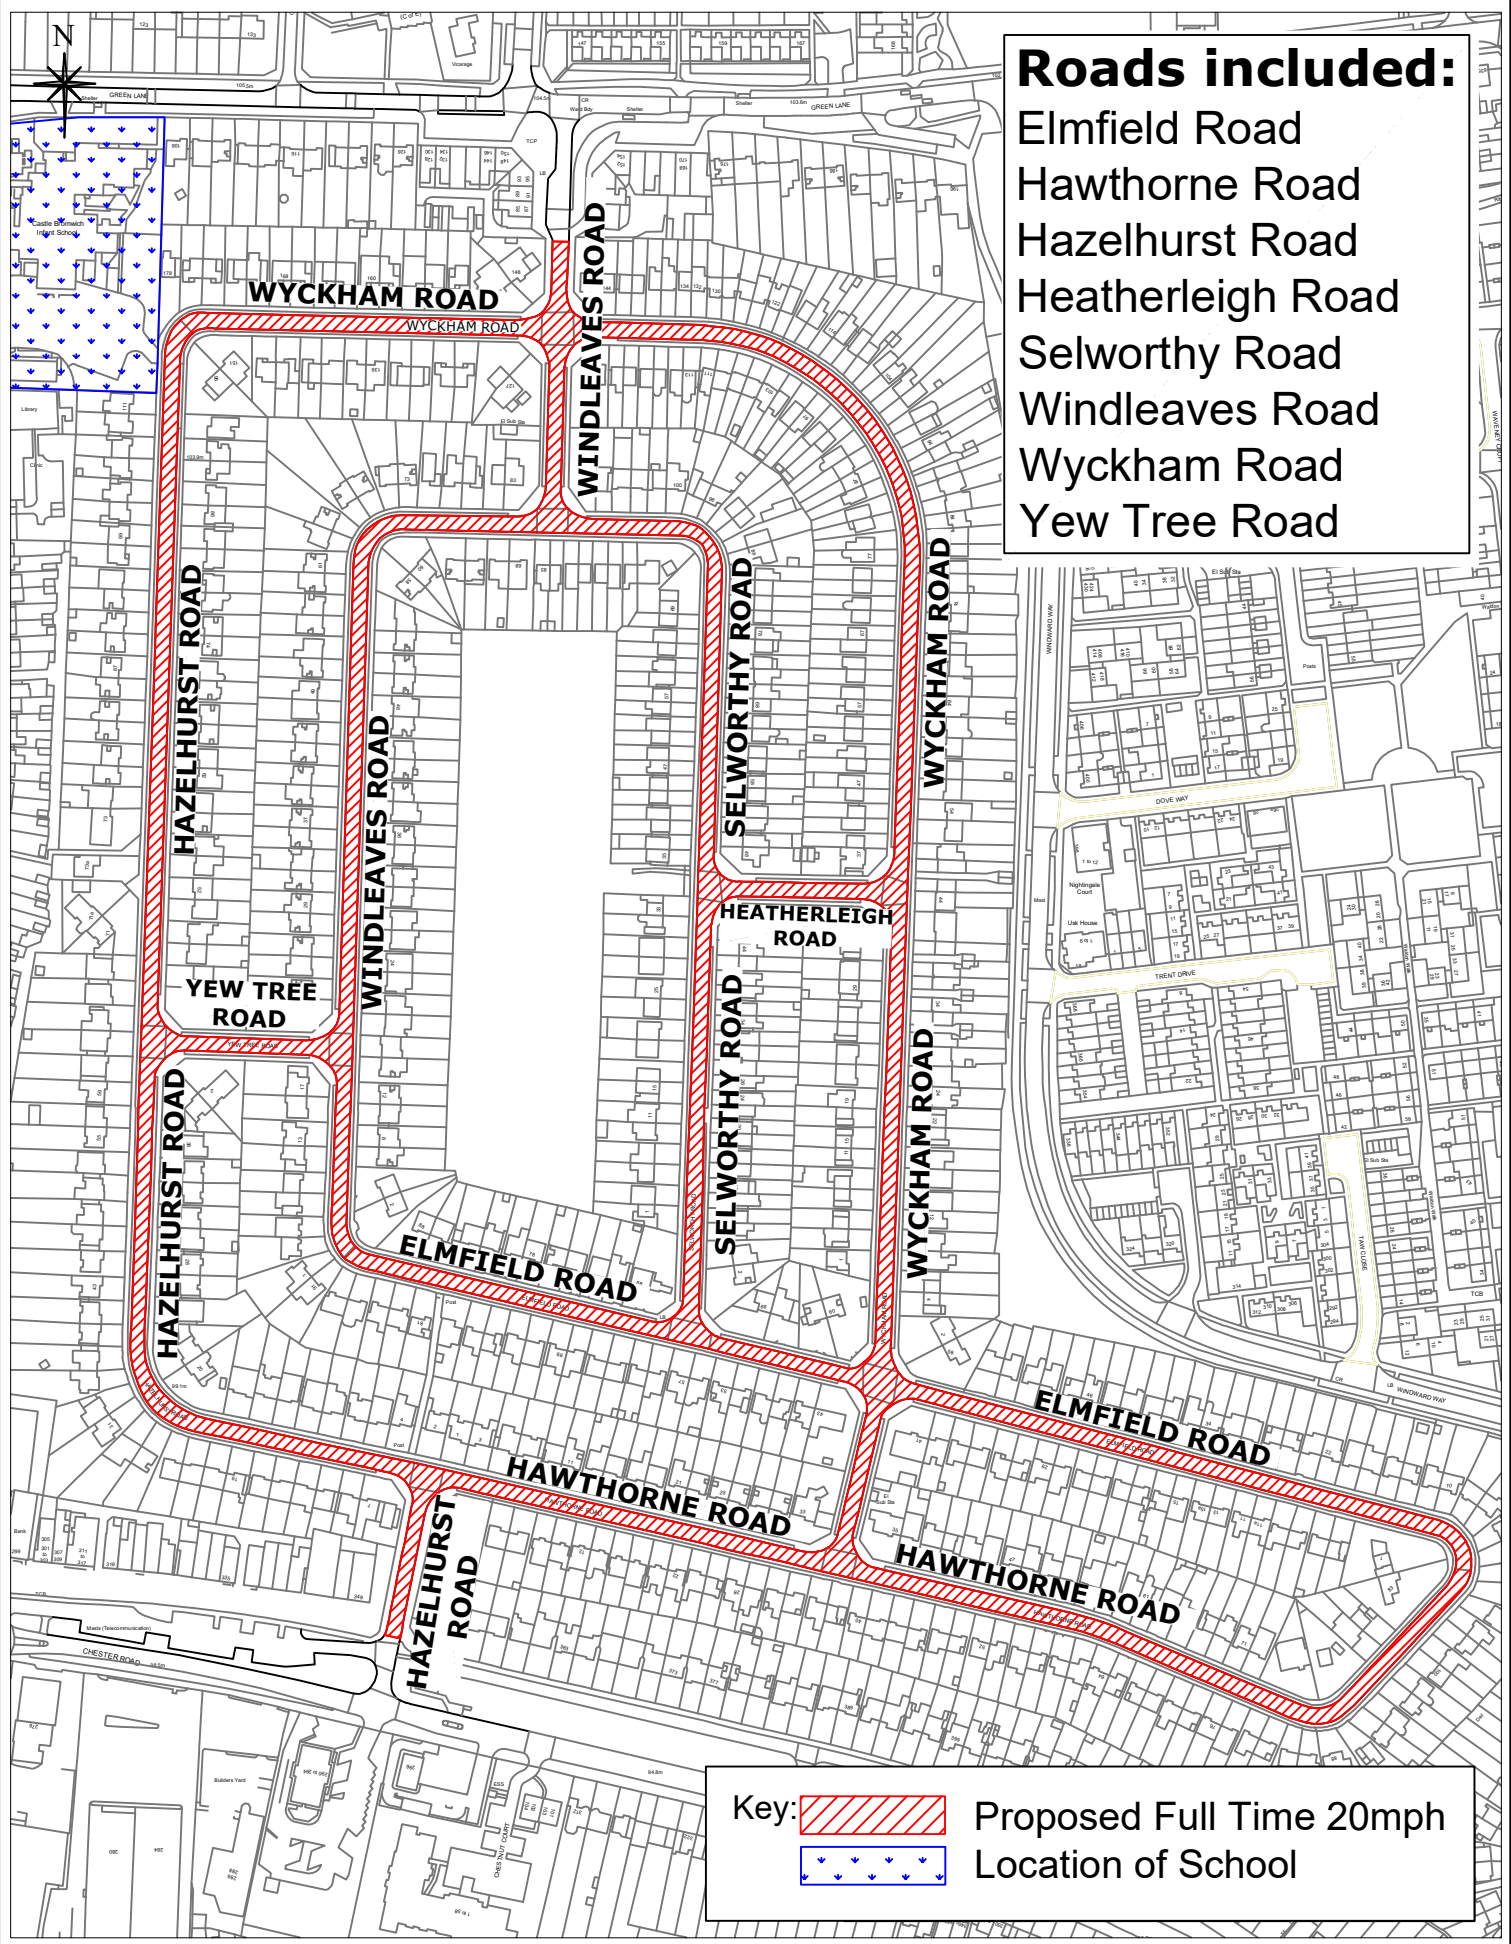

Elmfield Road, Hawthorne Road, Hazelhurst Road, Heatherleigh Road, Selworthy Road, Windleaves Road, Wyckham Road & Yew Tree Road.

Castle Bromwich Infant School
 Proposed Full Time 20mph Speed Limit

Job Name.		Drawn By: JW
Job No. 9293		Scale NTS
Plan No. 9293/Y2-S12		DO NOT SCALE A4 Frame
Checked By: PT		OS Ref :
Date 08.09.2023		

Solihull MBC Licence N° 100023139 - Contains Ordnance Survey data © Crown Copyright and database right 2023