


Key

01A ADVANCED WARNING ACCESS TO ROAD AHEAD CLOSED ON ____ TO ____ DAY(S) FOR ____ DAY(S) FROM ____ TO ____	01 ROAD CLOSED P7105 750mm	02 	03 Diversion ENDS	04 Diverted traffic →	05 ← Diverted traffic	06 ↑ Diverted traffic	07 Diversion →	08 Diversion ←	09 Diversion ↑	10 ROAD AHEAD CLOSED	11 	12 	13 	14 	15
--	--	---------------	-----------------------------	---------------------------------	---------------------------------	---------------------------------	--------------------------	--------------------------	--------------------------	--------------------------------	---------------	---------------	---------------	---------------	---------------

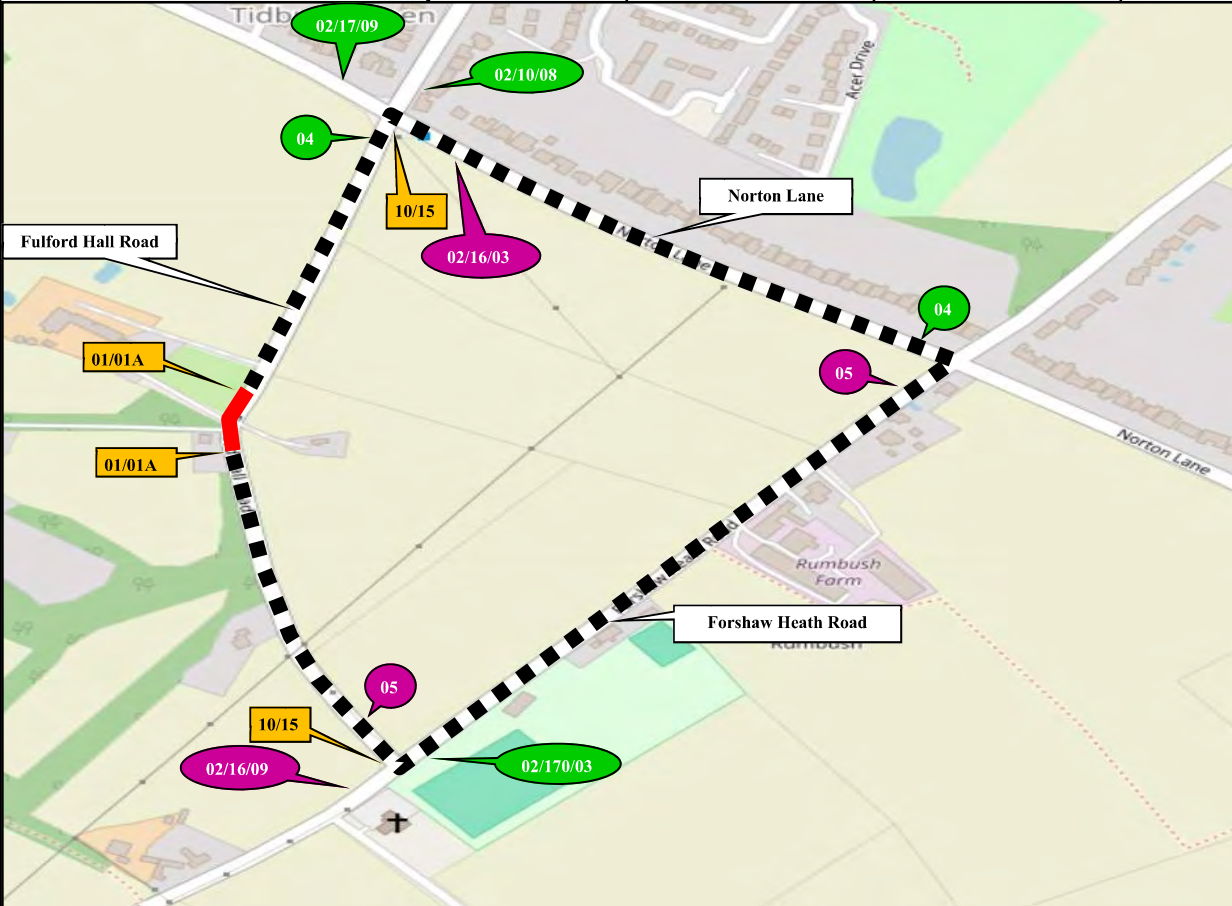

16 ROAD AHEAD CLOSED
←

17 ROAD AHEAD CLOSED
→

What 3 Words Closure Points

E 409865, N 275061

///DEALS.NOON.DUKE

N

↑

Barriers, cones and flashing lamps required each end of road closure

SUNBELT RENTALS

Sunbelt Rentals UK (Traffic Management)
Kemble Airfield Enterprise Park
Cirencester Road
Kemble
GL7 6BQ
☎ 03700 500 792
📠 0845 004 7105

Note

- All equipment shall be approved and shall comply with the Department Of Transport specification MCE0111. This drawing does not show the normal road works signage that will be required as per Chapter 8.
- All signs to be in accordance with TSRGD 2016 and to minimum class retroreflective.
- Minimum height of lettering to be 60mm and sign boards to be 1000mm (750mm where appropriate).

This drawing is protected by copyright and the information contained therein is confidential.

This drawing may not be copied and the information therein may not be used, or disclosed to a third party, wholly or in part with the written permission of Sunbelt Rentals UK (Traffic Management).

CROWN COPYRIGHT DATA REPRODUCED BY PERMISSION OF THE CONTROLLER OF HMSO

CLIENT DETAILS OPENREACH		REP/DEPOT SR/254	DRAWN BY R.S/238
DATE 29/12/2023	SHEET No 1 OF 1	VERSION NUMBER XXX	
AMENDED DATE Xx/xx/xxxx	AMENDED BY Xxxx-xxxx	SCALE NOT TO SCALE	
This layout is for installation by NRSWA, Lantra 12A,12B,,12D qualified persons.			
BUS ROUTE AFFECTED			<input checked="" type="checkbox"/>

ADDRESS
Fulford Hall Farm Cottage
Earlswood
Solihull
B90 1QU

	ROAD CLOSURE		CLOCKWISE DIVERSION
	DIVERSION		ANTI-CLOCKWISE DIVERSION
			ROAD CLOSURE SIGN
ROAD CLOSURE LENGTH (APPROX)		50M	
ROAD CLOSURE WIDTH (APPROX)		5.00M	
Contract Number 254-S012847			