



Key

 Proposed No Waiting at any Time (double yellow lines)




Solihull
METROPOLITAN BOROUGH COUNCIL

ECONOMY & INFRASTRUCTURE DIRECTORATE
HIGHWAY SERVICES
COUNCIL HOUSE
SOLIHULL
WEST MIDLANDS B91 3QB
TEL: 0121 704 6000

Notes.
Digby Drive and Elmdon Lane
Marston Green
Proposed Parking restrictions.

Job Name.
Job No. **9402**
Plan No. **9402a**
Checked By: **PT**
Date **07.03.24**

Drawn By: **JW**
Scale **NTS**
DO NOT SCALE
A4 Frame
OS Ref: .

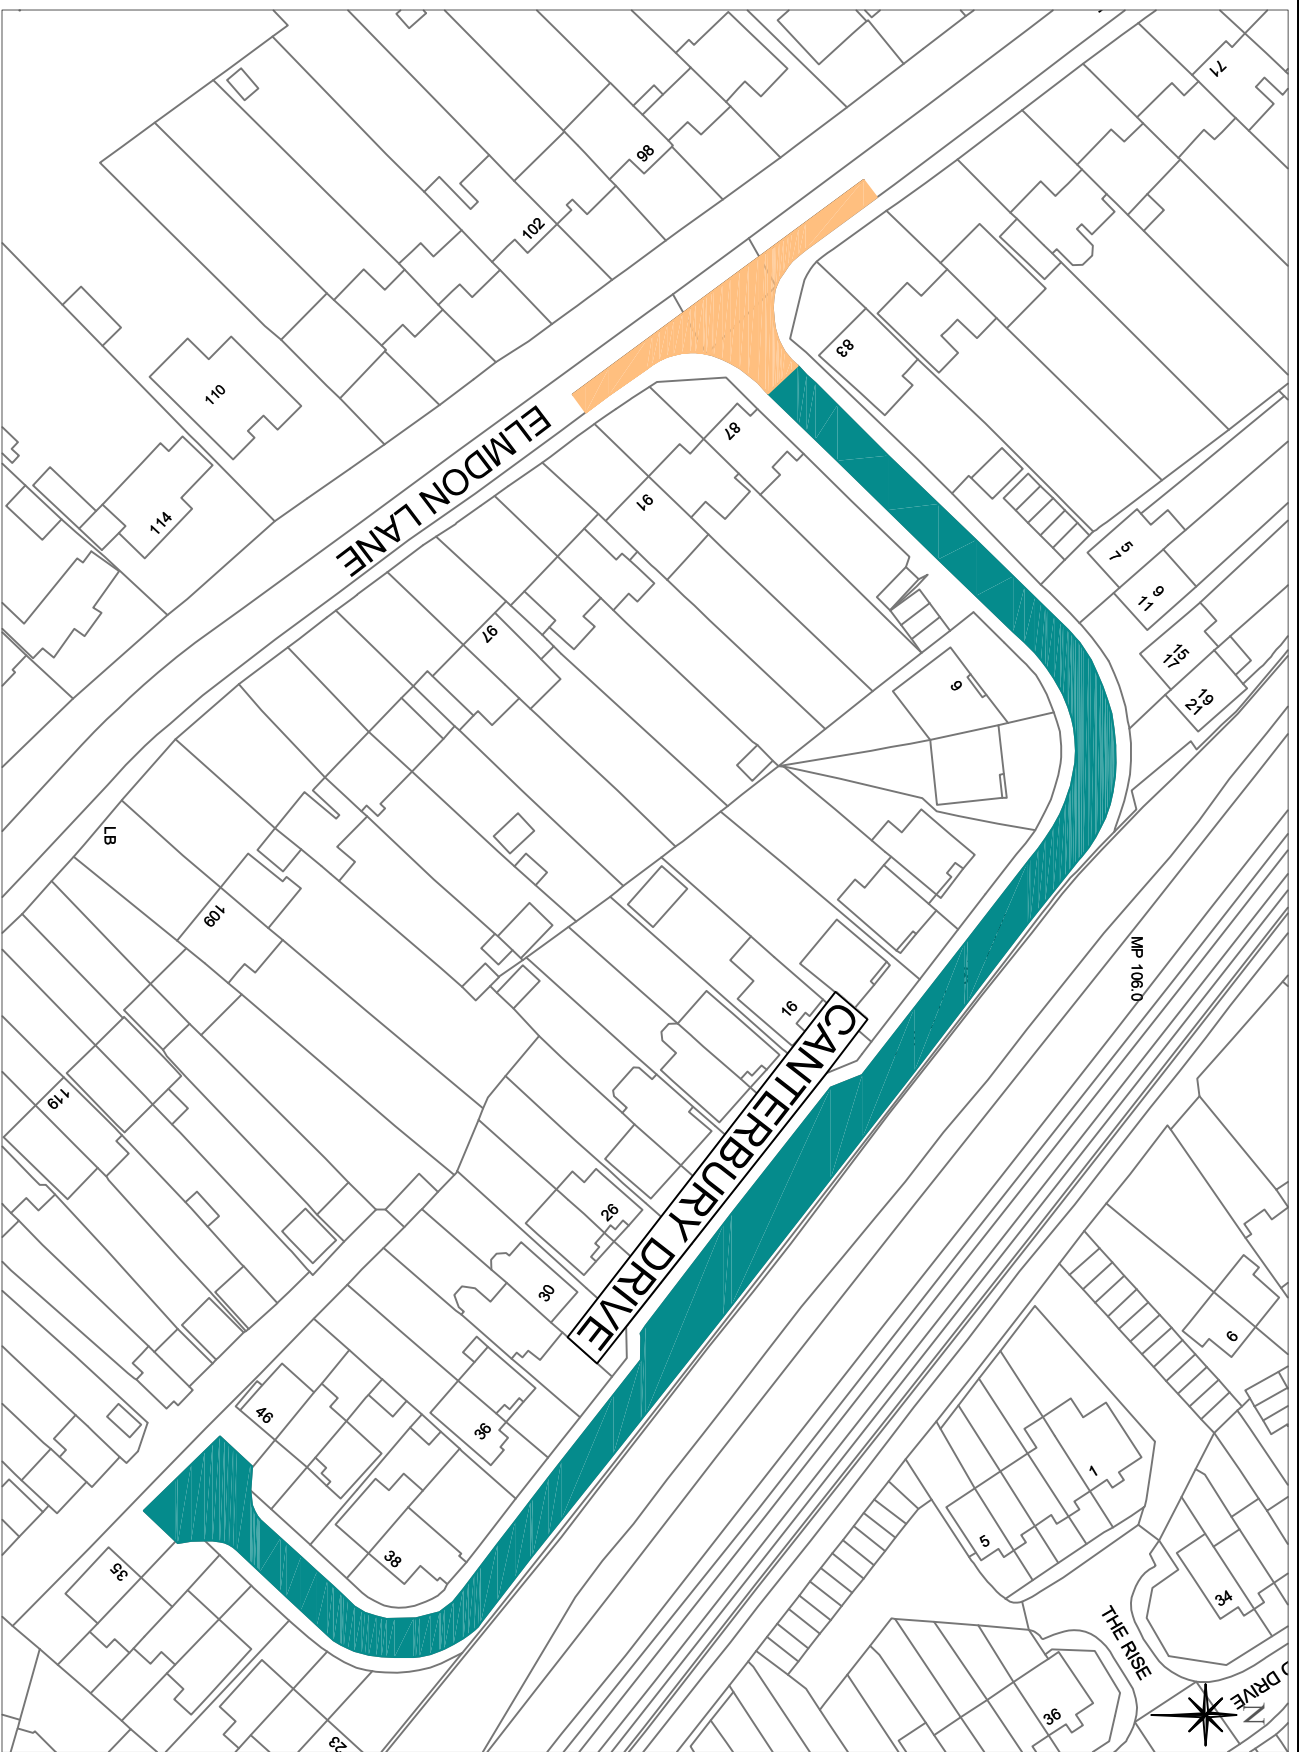

Key

'No Waiting, Mon - Fri, 10-11am & 2-3pm parking restriction will be revoked.

No Waiting at any Time (double yellow lines) to remain

NB. All other restrictions at this location will remain the same

Solihull MBC Licence No 100023139
 Contains Ordnance Survey data © Crown
 Copyright and database right 2022

Notes: **Canterbury Drive**

Marston Green
Proposed revocation of waiting/parking restrictions

Plan No. 9402b	Drawn By: JW	Checked By: PT	DO NOT SCALE
Scale NTS	Date: 07.03.24	OS Ref.:	


Solihull
 METROPOLITAN
 BOROUGH COUNCIL

ECONOMY & INFRASTRUCTURE DIRECTORATE
 HIGHWAY SERVICES
 SOLIHULL COUNCIL HOUSE
 HIGHWAY SERVICES
 SOLIHULL AVENUE, SOLIHULL, B37 7YU
 TEL: 0121 766 6000



Key

 Proposed 'blue badge holders parking bay'

 Proposed '1 hour no return with 1 hour, Monday to Saturday 8am - 6pm'

NB. The change is to the extents and locations of the restrictions and not to the times.

This layout will make the 'blue badge holder bay' more accessible and there will be less signing required compared to the current layout.

Solihull MBC Licence N° 100023139
 Contains Ordnance Survey data © Crown
 Copyright and database right 2022


Notes: 58 - 68 Station Road

Marston Green
Proposed relocation of 'Blue badge parking bay'

Drawn By: JW	Checked By: PT
Scale: NTS	Date: 14.03.24

DO NOT SCALE

OS Ref:



Solihull
 METROPOLITAN
 BOROUGH COUNCIL

ECONOMY & INFRASTRUCTURE DIRECTORATE
 HIGHWAY SERVICES
 COUNCIL HOUSE
 SOLIHULL LANS 991 309
 TEL: 0121 704 6000