


Key

01A ADVANCED WARNING ACCESS TO ROAD AHEAD CLOSED ON ___ TO ___ FOR ___ DAY(S) FROM ___ TO ___	01 ROAD CLOSED	02 Diversions	04 Diverted traffic	06 Diverted traffic	08 Diversion	10 ROAD AHEAD CLOSED	12 Diverted traffic	14 Diverted traffic	15 NO THROUGH ROUTE
		03 Diversions ENDS	05 Diverted traffic	07 Diversion	09 Diversion	11 Diverted traffic	13 Diverted traffic		

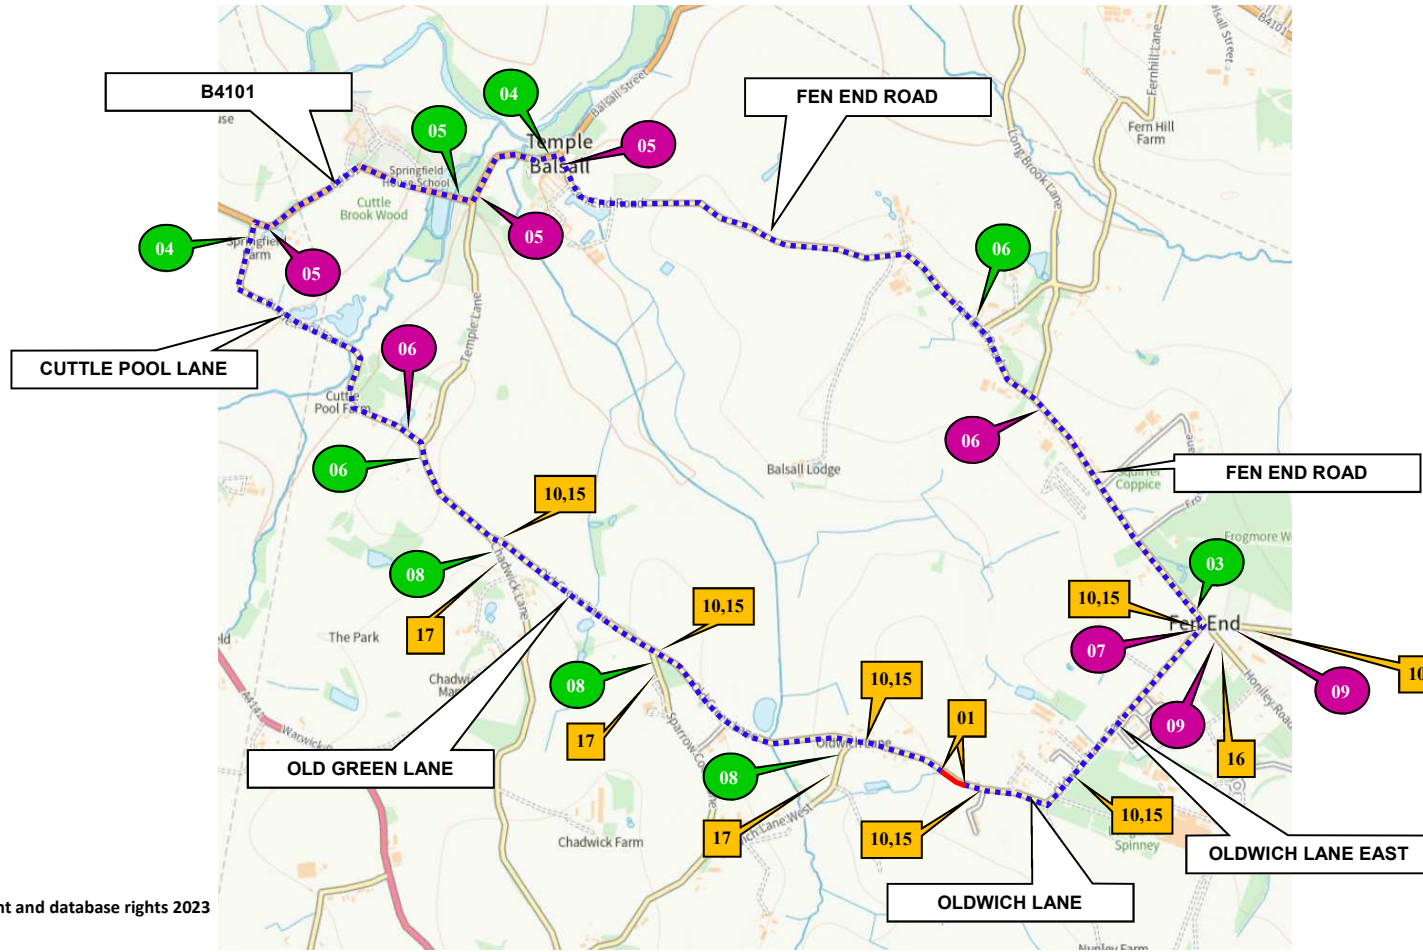

16	ROAD AHEAD CLOSED	←
17	ROAD AHEAD CLOSED	→
18	Diverted traffic	↘
19	Diverted traffic	↙

Barriers, cones and flashing lamps required each end of road closure

© Contains OS data Crown copyright and database rights 2023

SUNBELT RENTALS
Sunbelt Rentals UK (Traffic Management)
Kemble Airfield Enterprise Park
Cirencester Road
Kemble
GL7 6BQ
☎ 03700 500 792
📠 0845 004 7105

Note
1. All equipment shall be approved and shall comply with the Department Of Transport specification MCE0111. This drawing does not show the normal road works signage that will be required as per Chapter 8.
2. All signs to be in accordance with TSRGD 2016 and to minimum class retroreflective.
3. Minimum height of lettering to be 60mm and sign boards to be 1000mm (750mm where appropriate).
This drawing is protected by copyright and the information contained therein is confidential.
This drawing may not be copied and the information therein may not be used, or disclosed to a third party, wholly or in part with the written permission of Sunbelt Rentals UK (Traffic Management).

CROWN COPYRIGHT DATA REPRODUCED BY PERMISSION OF THE CONTROLLER OF HMSO

CLIENT DETAILS OPENREACH		REP/DEPOT AG/257	DRAWN BY SG/864	ADDRESS PENNS COTTAGE OLD- WICH LANE EAST WAR- WICKSHIRE KENIL- WORTH CV8 1NR
DATE 22/12/2023	SHEET No 1 OF 1	VERSION NUMBER XXX		ROAD CLOSURE LENGTH (APPROX) 50 M ROAD CLOSURE WIDTH (APPROX) 5 M
AMENDED DATE XX	AMENDED BY XX	SCALE NOT TO SCALE		
This layout is for installation by NRSWA, Lantra 12A,12B,,12D qualified persons.				
BUS ROUTE AFFECTED				✓

	ROAD CLOSURE		CLOCKWISE DIVERSION
	DIVERSION		ANTI-CLOCKWISE DIVERSION
			ROAD CLOSURE SIGN
Contract Number		257-S006812	