


THIS MAP IS REPRODUCED FROM ORDNANCE SURVEY MATERIAL WITH THE PERMISSION OF ORDNANCE SURVEY ON BEHALF OF THE CONTROLLER OF HER MAJESTY'S STATIONERY OFFICE © CROWN COPYRIGHT. UNAUTHORIZED REPRODUCTION INFRINGES CROWN COPYRIGHT AND MAY LEAD TO PROSECUTION OR CIVIL PROCEEDINGS. AL 1003046 2016

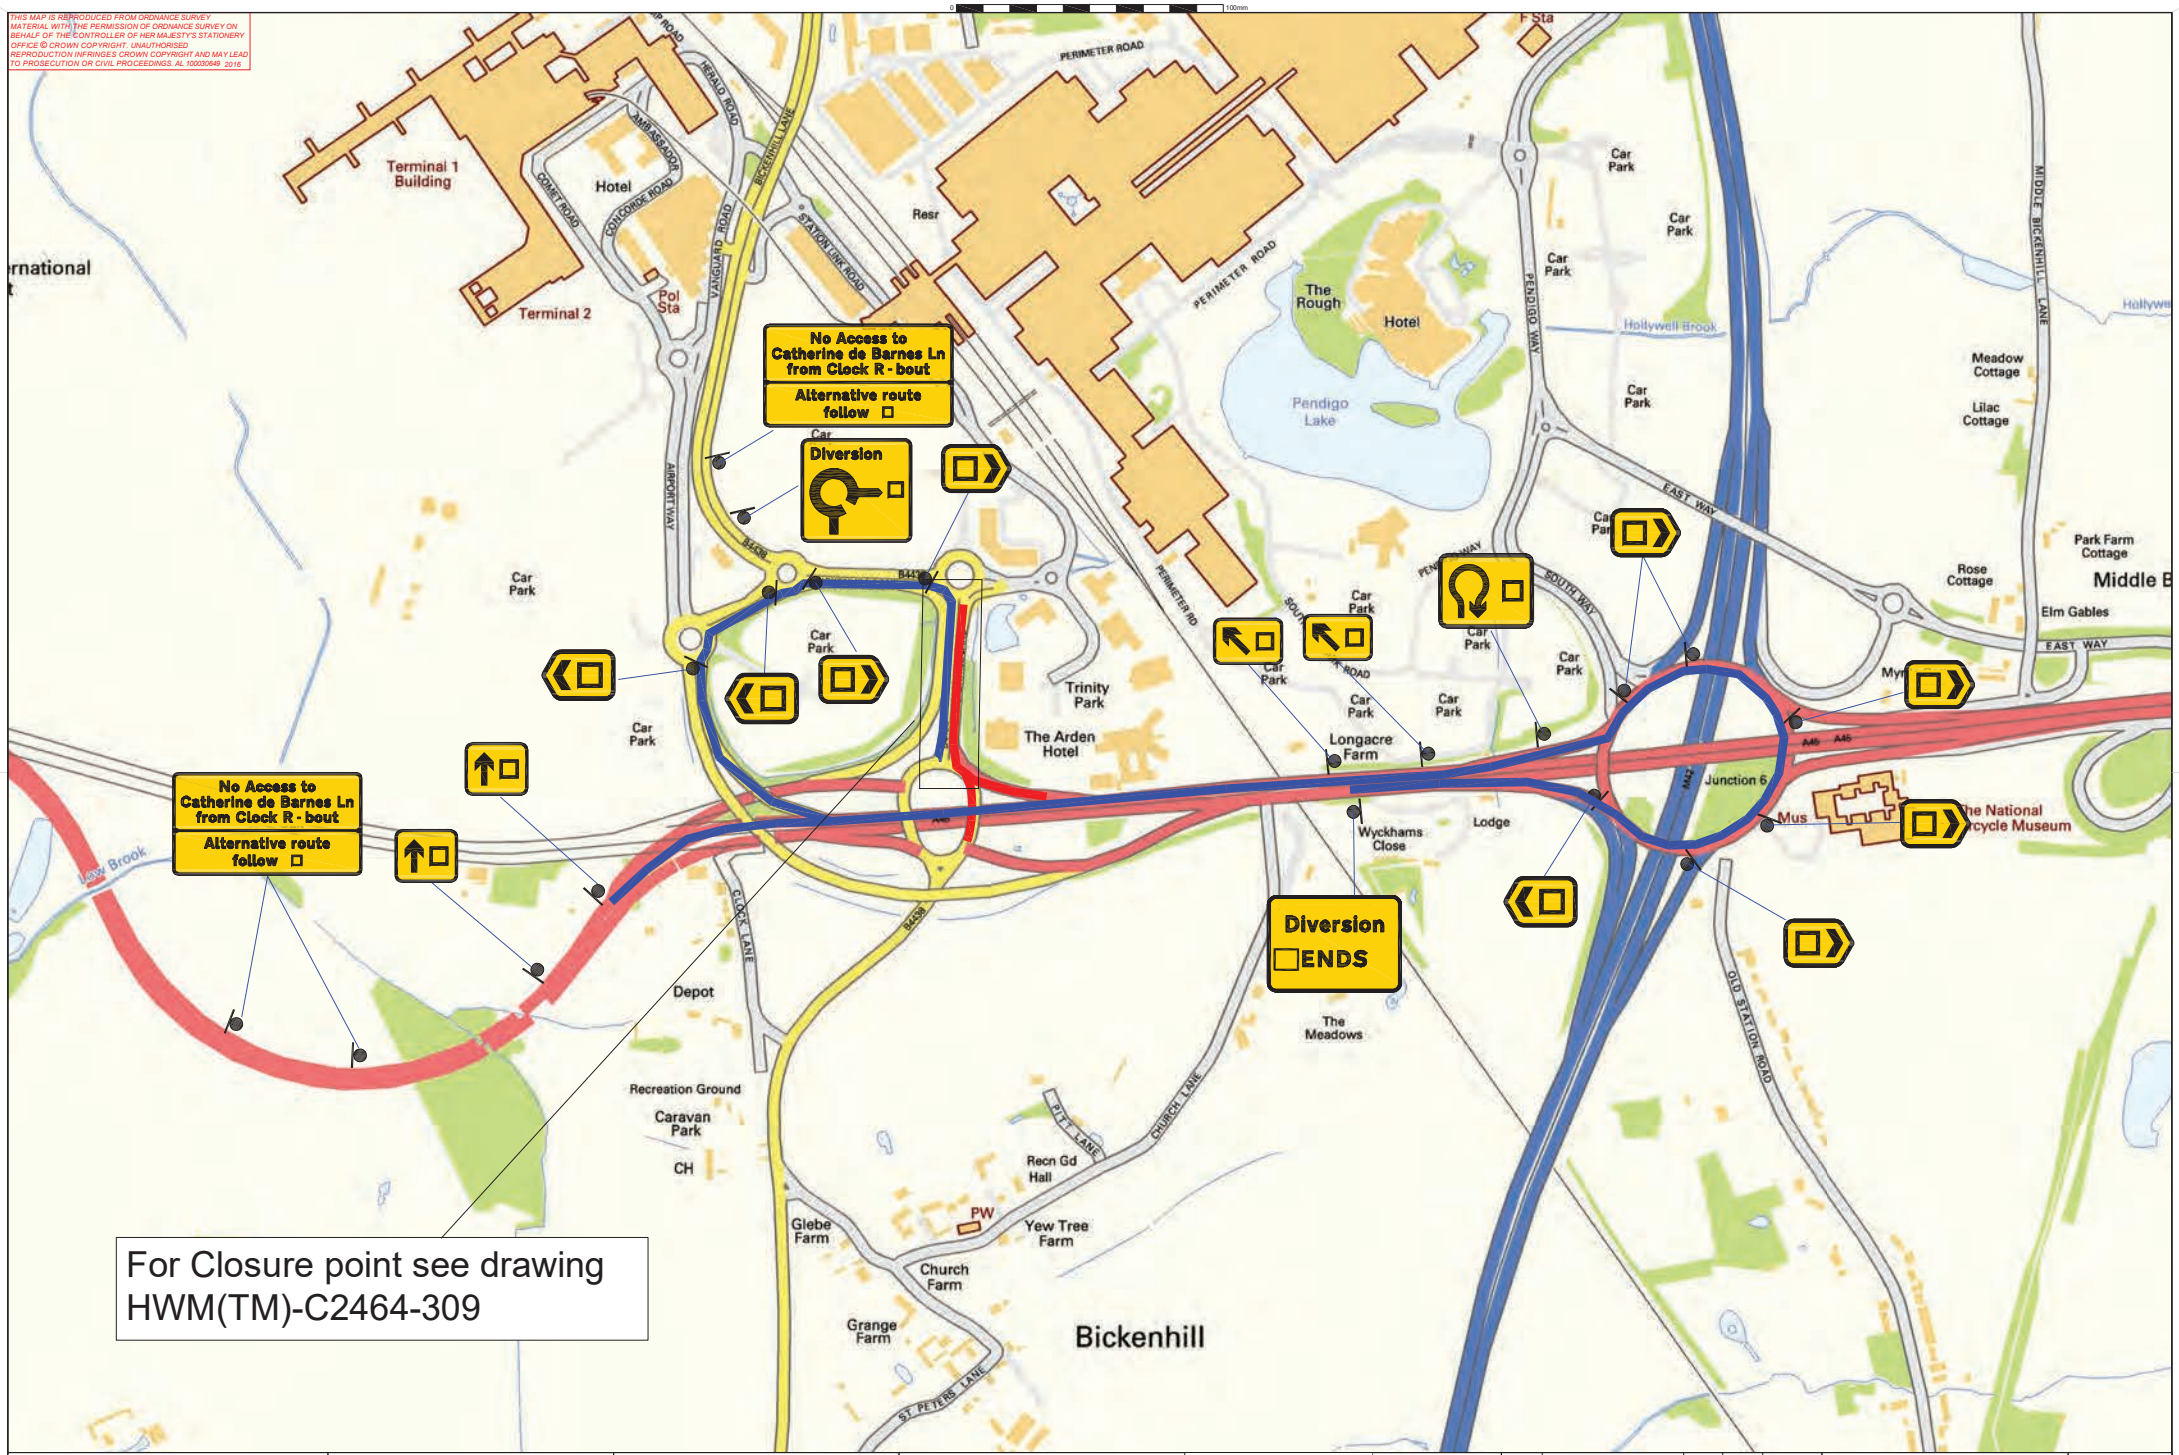

For Closure point see drawing
HWM(TM)-C2464-309

AGENT MARTIN HWM Martin Traffic Management Fordbridge Lane Buckwell Derbyshire DE59 5JF Tel: 01773 813213 Email: traffic@hwmartin.com www.hwmartin.com	CLIENT SKANSKA	SCHEME NAME M42 JUNCTION 6	DRAWING TITLE Clock Roundabout - Quadrant 2 diversion route	DESIGN: M.SLUDDS SNR	DRAWING STATUS: WORKING DRAWING	DRAWING NUMBER: HE551485 - SKAG - TTM	HWM REF: HWM(TM)C2464-0310
				CHECK: S CLARKE	PRELIMINARY DRAWING		
DATE: 29/01/2023				FOR ISSUE	REV	PROJECT ORIGINATOR: SKAG	VOLUME: TTM
SUITABILITY: AS-BUILT				FOR INTERNAL REVIEW / COMMENT	STATUS: S3	CLOCK_CL01 - DR - WM - 00039	LOCATION TYPE ROLE NUMBER
SHEET: 1 OF 1				SCALE: 1:1000	ORIG DRAWING SIZE: A1	DIMENSIONS: []	

File ref: w:\vdp_schemes\drp_schemes\m42_j6_rdp\design\m42_j6_c2464310_hwm(tm)c2464-0274 - 310 quadrant 2 closure diversion.dwg Plotted 29.01.2023 by Msludds