


IMPORTANT: THIS DRAWING IS FOR INFORMATION ONLY. IT IS NOT TO BE USED FOR CONSTRUCTION OR AS A BASIS FOR ANY OTHER DRAWING. THE USER OF THIS DRAWING IS RESPONSIBLE FOR OBTAINING ALL NECESSARY PERMISSIONS AND FOR CHECKING THE ACCURACY OF THE INFORMATION PROVIDED. THE USER OF THIS DRAWING IS RESPONSIBLE FOR OBTAINING ALL NECESSARY PERMISSIONS AND FOR CHECKING THE ACCURACY OF THE INFORMATION PROVIDED.

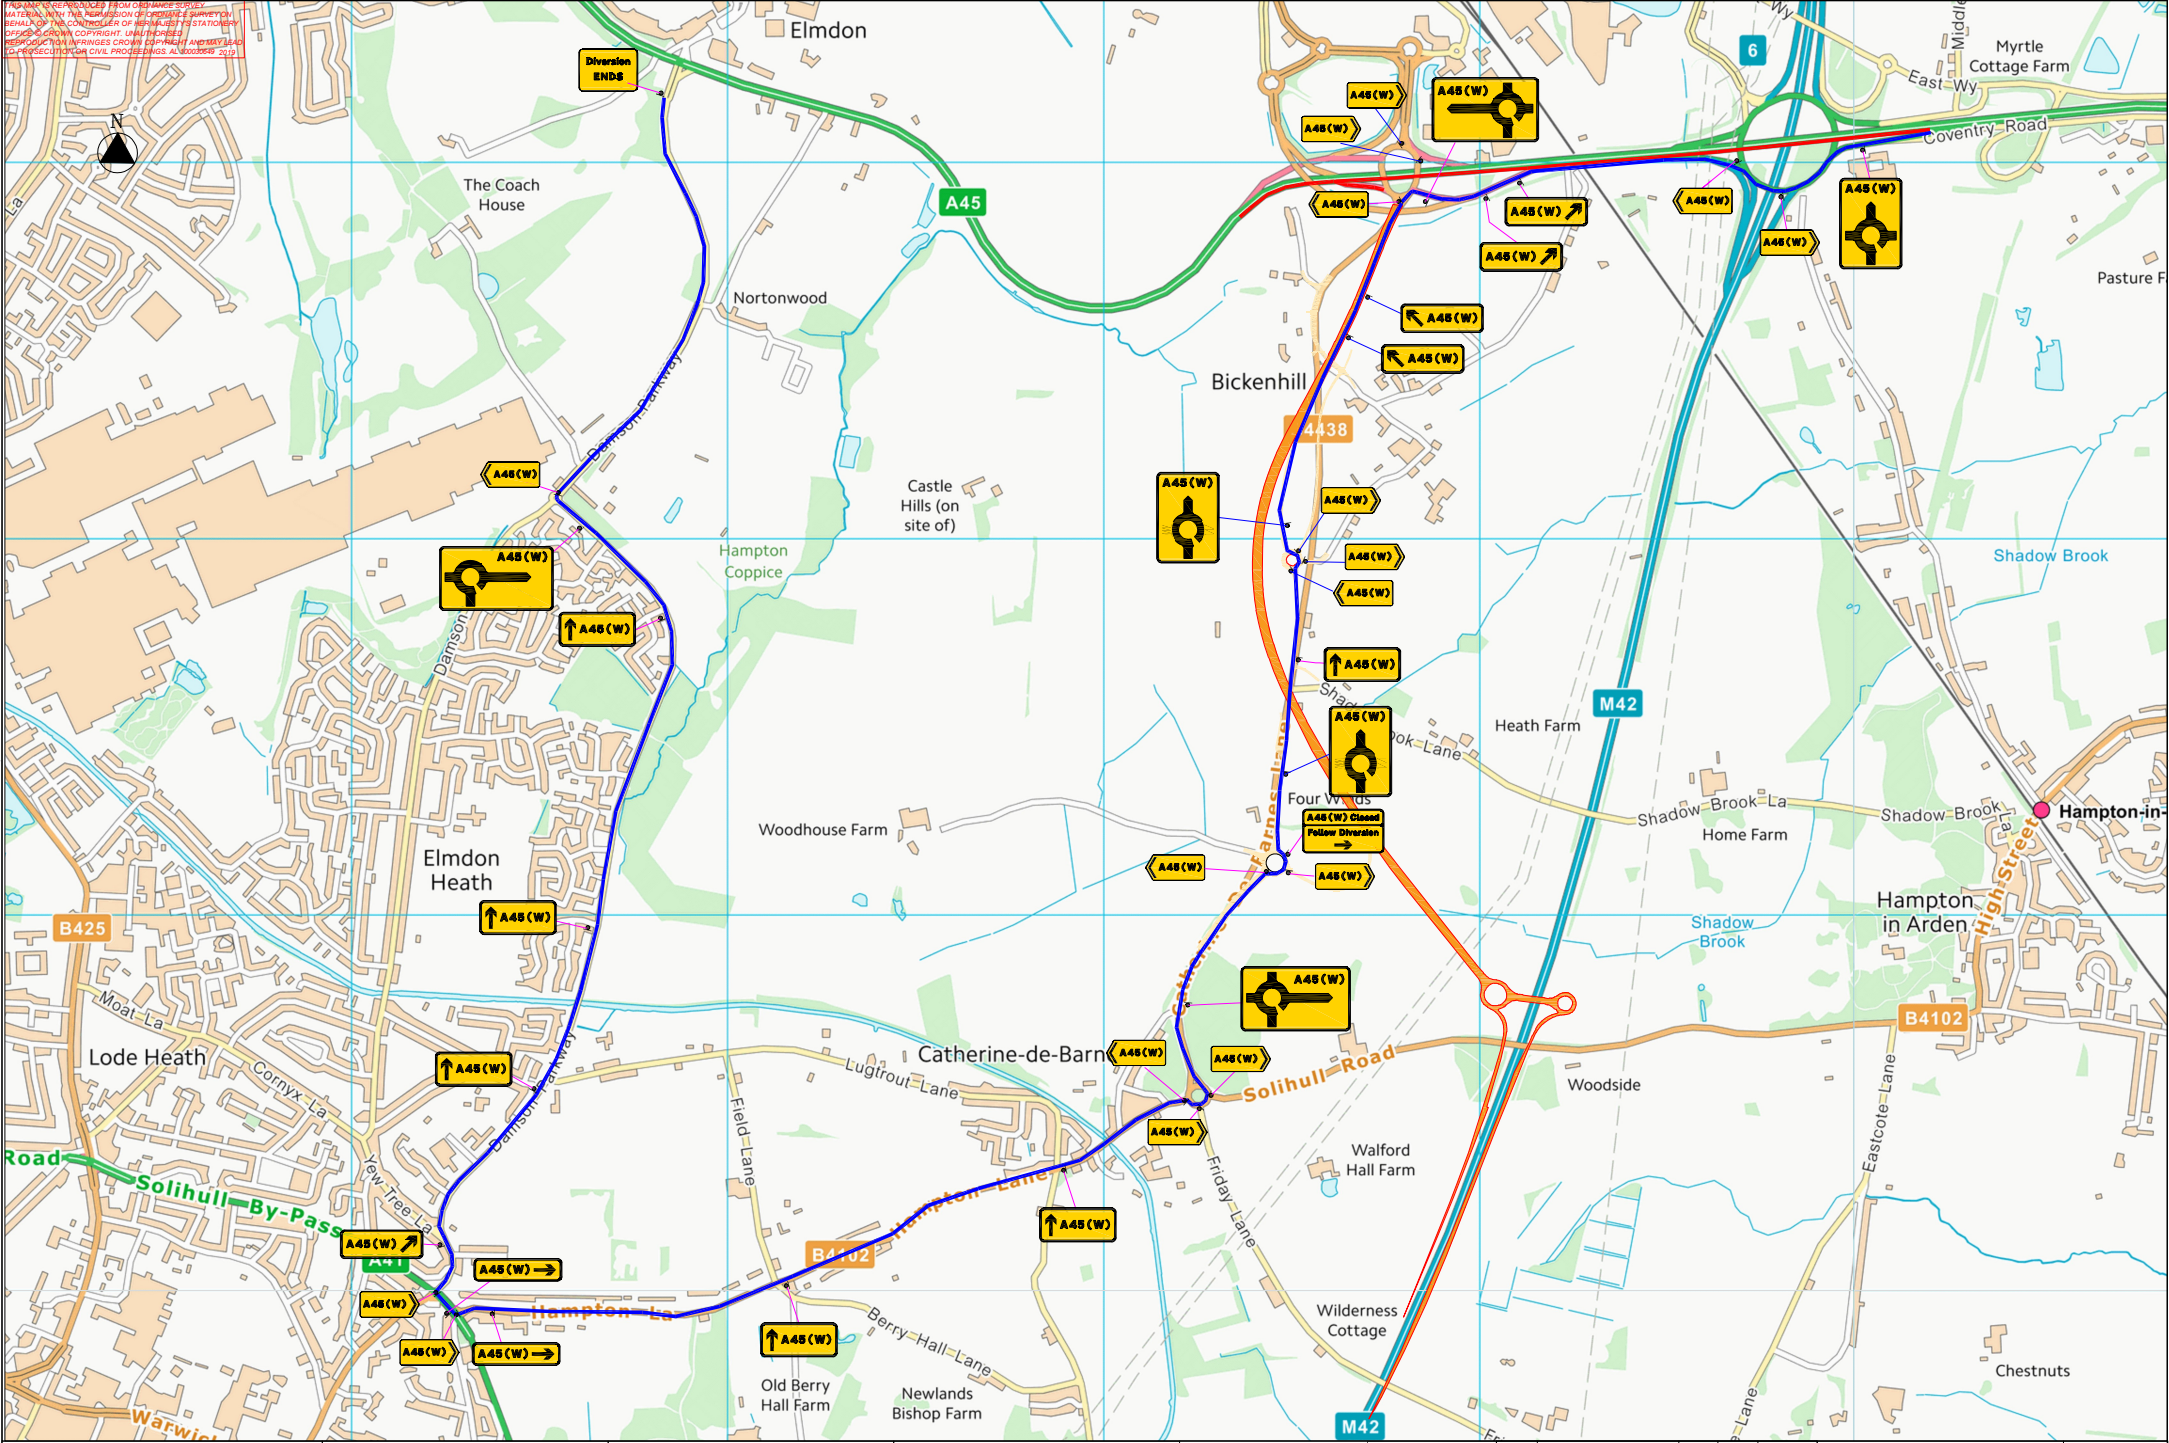

AGENT MARTIN 189 Martin Traffic Management Fordonbridge Lane Buckwell Gateshead DA15 5JY Tel: 01773 813213 Email: traffic@martintm.com www.martintm.com	CLIENT SKANSKA	SCHEME NAME M42 JUNCTION 6	DRAWING TITLE Full closure of A45 WB at Clock Interchange - diversion route	DESIGN: M. SLUDDS	DRAWING STATUS					DRAWING NUMBER PROJECT ORIGINATOR VOLUME HE551485 - SKAG - TTM A45ML A45W - DR - WM - 00188 LOCATION TYPE ROLE NUMBER	HWM REF: HWM(TM)C2464-0460
				CHECK: B. DONAGHUE APPD: O. HAYES DATE: 19/12/24 SUITABILITY: FOR INTERNAL REVIEW / COMMENT	WORKING DRAWING PRELIMINARY DRAWING FOR ISSUE AS-BUILT SHEET: 1 OF 1	REV	DETAILS	CHKD	APPD	DATE	