


THIS MAP IS REPRODUCED FROM ORDNANCE SURVEY MATERIAL WITH THE PERMISSION OF ORDNANCE SURVEY ON BEHALF OF THE CONTROLLER OF HER MAJESTY'S STATIONERY OFFICE. © CROWN COPYRIGHT. UNAUTHORISED REPRODUCTION INFRINGES CROWN COPYRIGHT AND MAY LEAD TO PROSECUTION OR CIVIL PROCEEDINGS. AL 1003048 2019

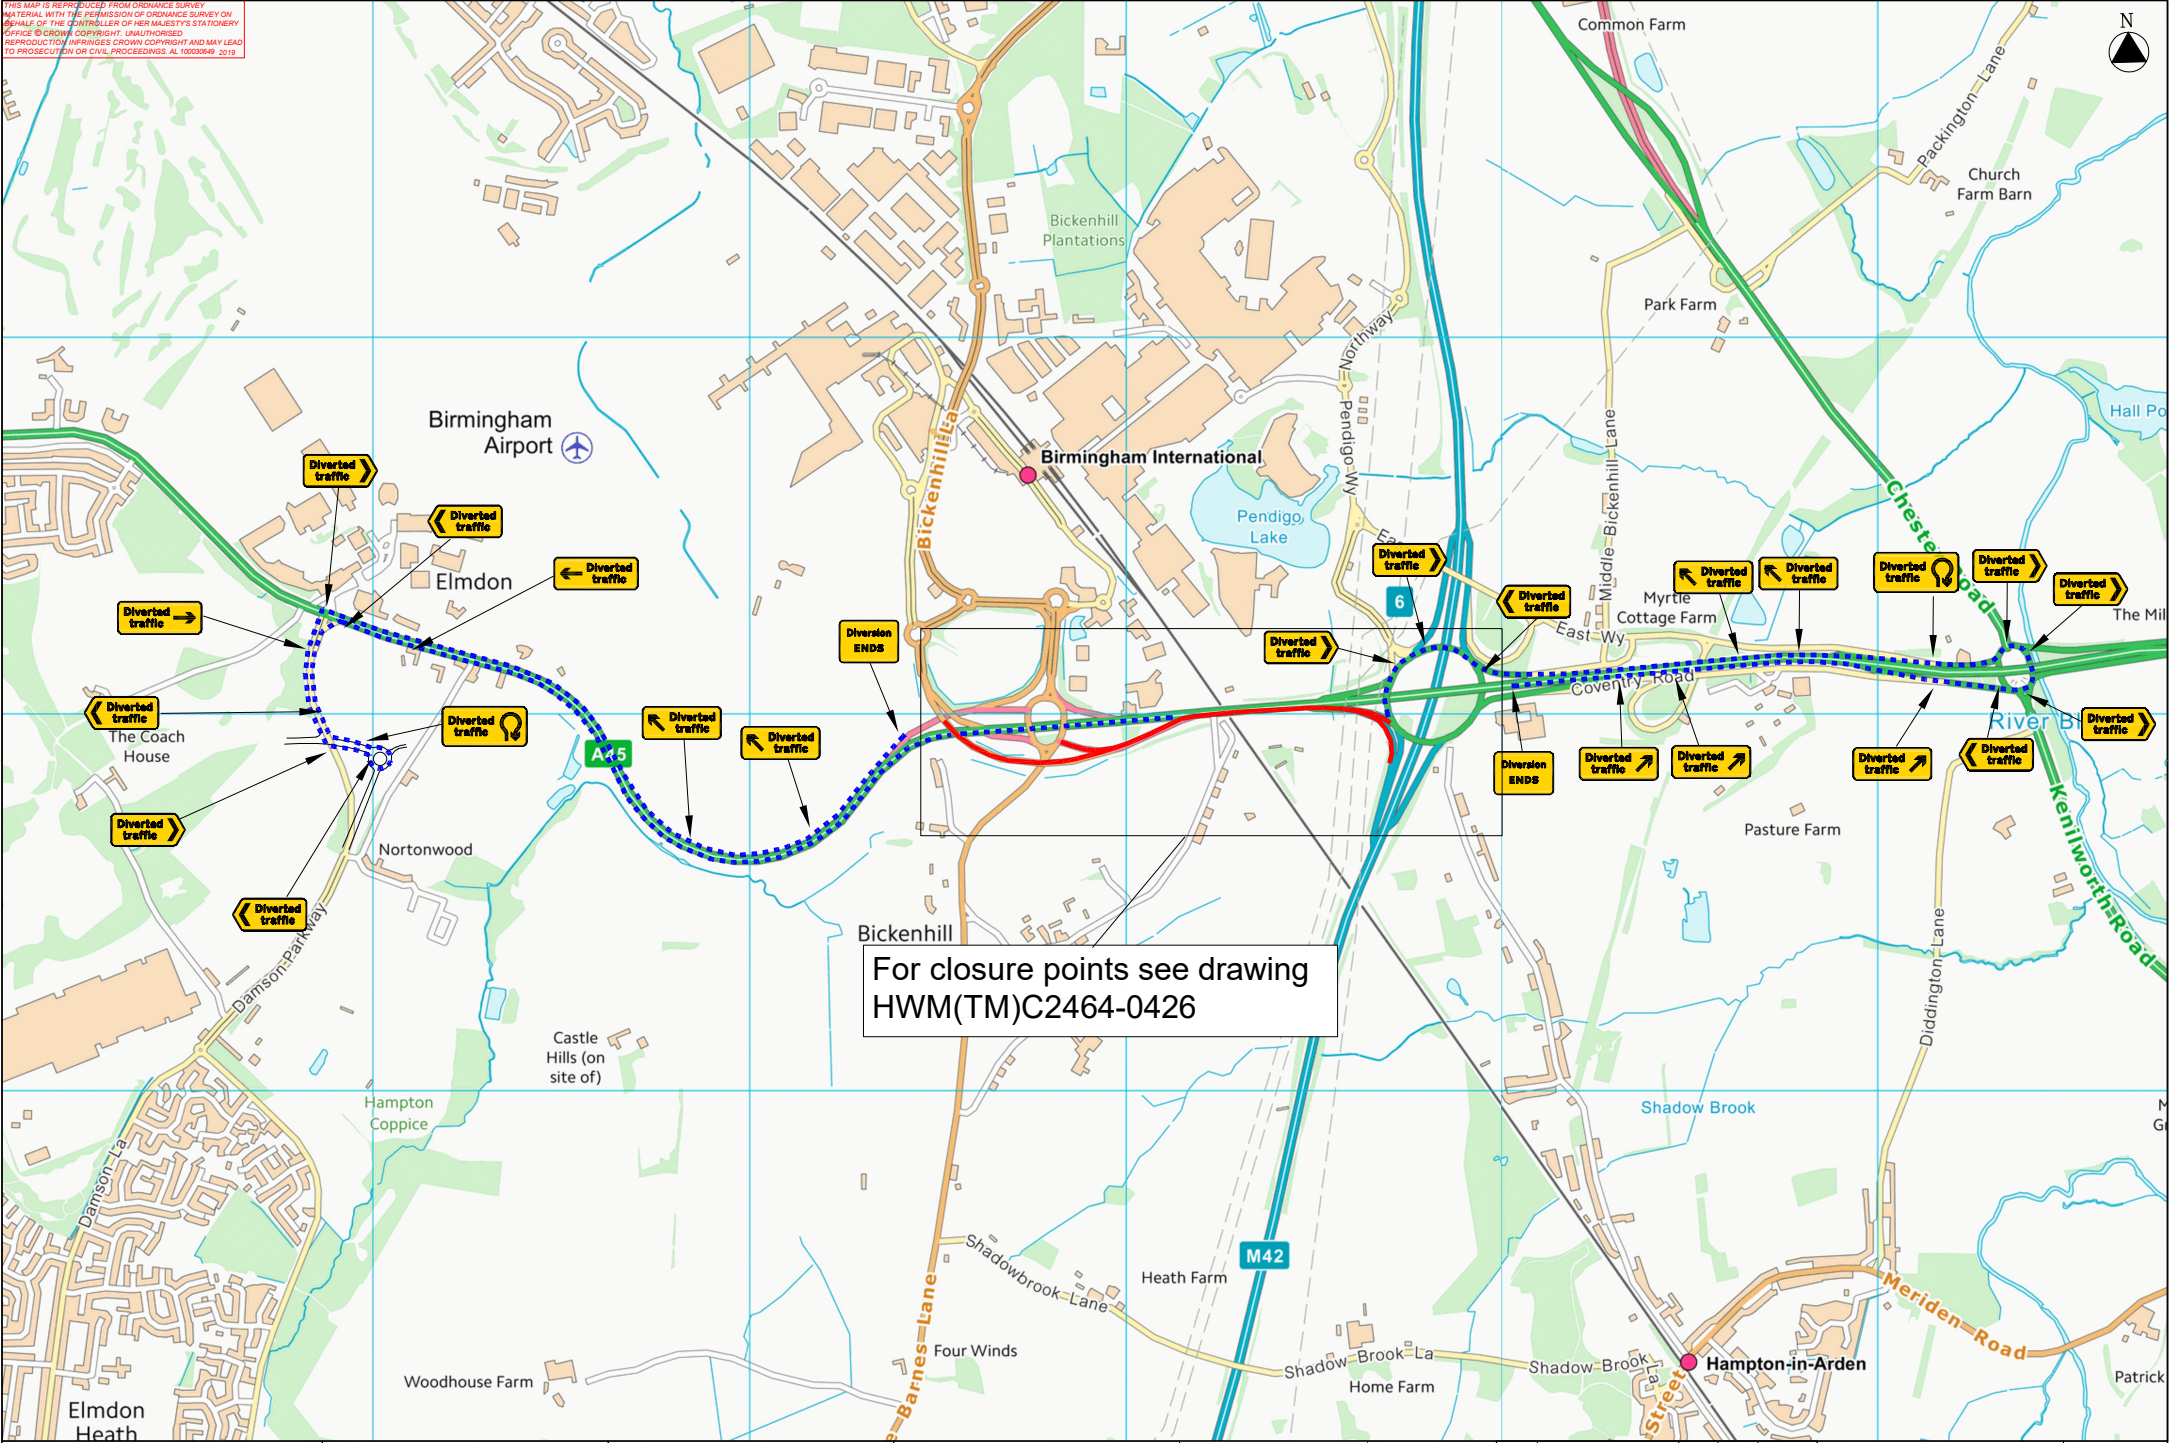

For closure points see drawing
HWM(TM)C2464-0426

AGENT <div>MARTIN</div> <div>HW Martin Traffic Management Fordonbridge Lane Buckingham Dunstable DE56 5JY Tel: 01773 813213 Email: traffic@hwmartin.com www.hwmartin.co.uk</div>	CLIENT <div>Skanska</div>	SCHEME NAME <div>M42 JUNCTION 6</div>	DRAWING TITLE <div>A45 WB lane 1 closure with M42 J6 entry and Airport Way exit full closure Diversion route</div>	DESIGN: M.SLUDDS SNR	DRAWING STATUS					DRAWING NUMBER	HWM REF: <div>HWM(TM)C2464-0426</div>
				CHECK: B DONAGHUE	WORKING DRAWING					PROJECT ORIGINATOR VOLUME	
				APPD: O HAYES	PRELIMINARY DRAWING					HE551485 - SKAG - TTM	
				DATE: 10/07/2024	FOR ISSUE	REV	DETAILS	CHKD	APPD	DATE	
				AS-BUILT		STATUS	SUITABILITY	ORIG DRAWING SIZE: A1	DIMENSIONS:		A45ML_A45W - DR - WM - 00155
				SHEET: 1 OF 1		S3	SCALE:		COPYRIGHT © HWM		LOCATION TYPE ROLE NUMBER