

Notes.
A452 - Bickenhill
Proposed Maximum 40mph speed limit

ECONOMY & INFRASTRUCTURE DIRECTORATE
 HIGHWAY SERVICES
 COUNCIL HOUSE,
 SOLIHULL, WEST MIDLANDS, B91 3QB
 TEL: 0121 704 6000

Solihull MBC Licence N° 100023139
 Contains Ordnance Survey data © Crown Copyright and database right 2025

Job Name.

Job No. **9622**

Plan No. **9622a**

Checked By: **PT**


Date **19.03.25**

Drawn By: **JW**

Scale **NTS**

DO NOT SCALE
 A4 Frame

OS Ref : .

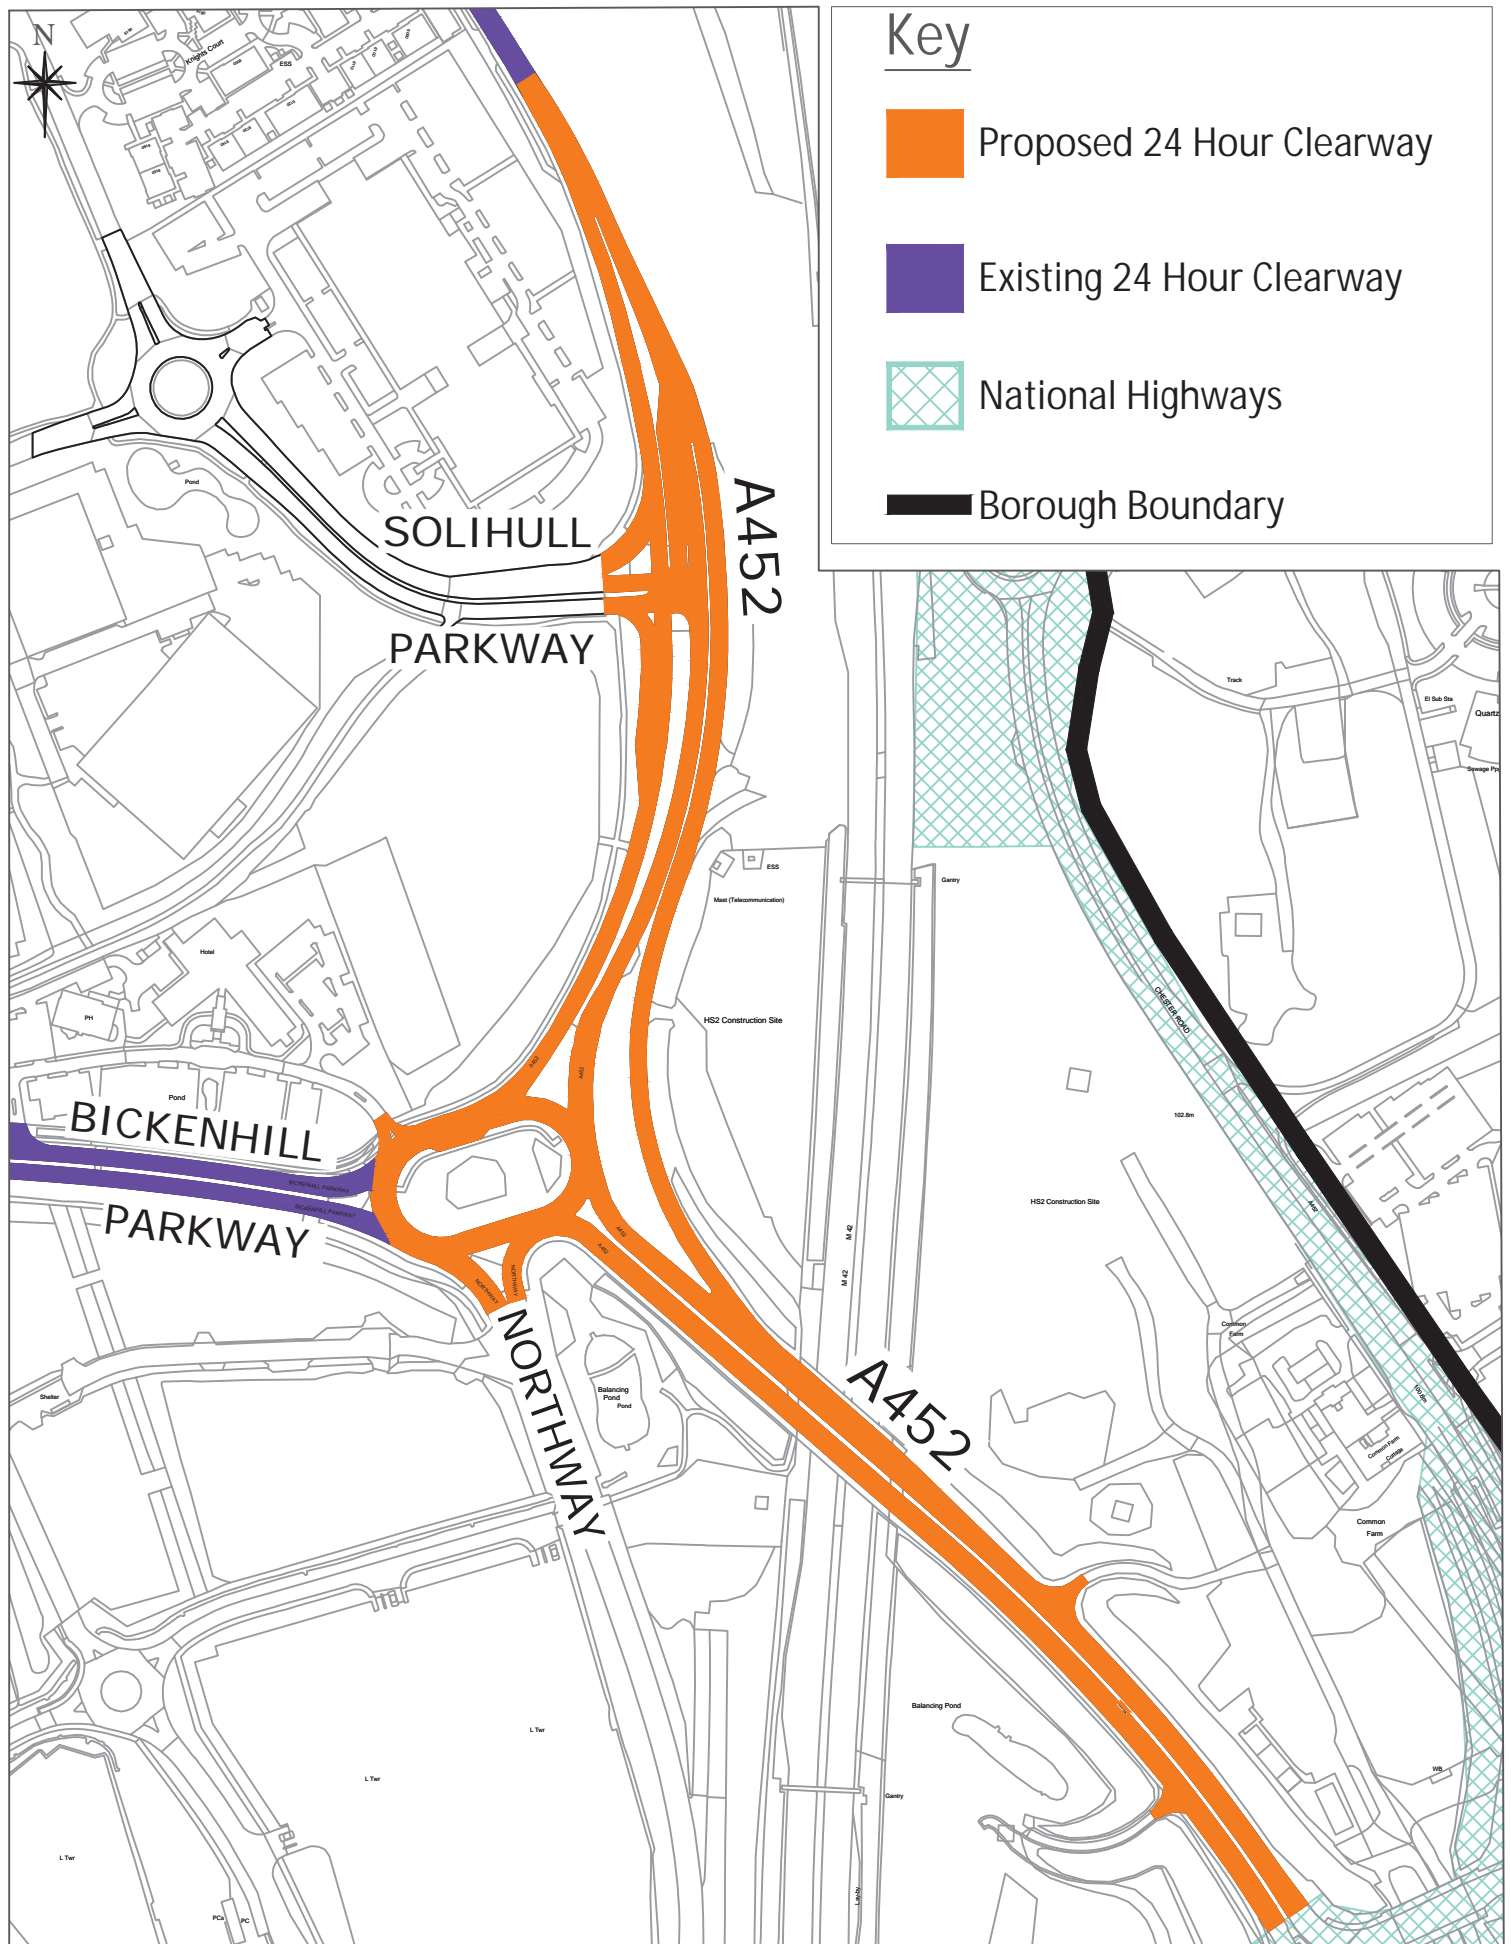

Key

- Proposed 24 Hour Clearway
- Existing 24 Hour Clearway
- National Highways
- Borough Boundary




Notes.
A452 - Bickenhill
Proposed 24 Hour Clearway

ECONOMY & INFRASTRUCTURE DIRECTORATE
 HIGHWAY SERVICES
 COUNCIL HOUSE,
 SOLIHULL, WEST MIDLANDS, B91 3QB
 TEL: 0121 704 6000
 Solihull MBC Licence N° 100023139
 Contains Ordnance Survey data © Crown Copyright and database right 2025

Job Name.
 Job No. **9622**
 Plan No. **9622b**
 Checked By: **PT**
 Date **19.03.25**

Drawn By: **JW**
 Scale **NTS**
 DO NOT SCALE
 A4 Frame
 OS Ref : •

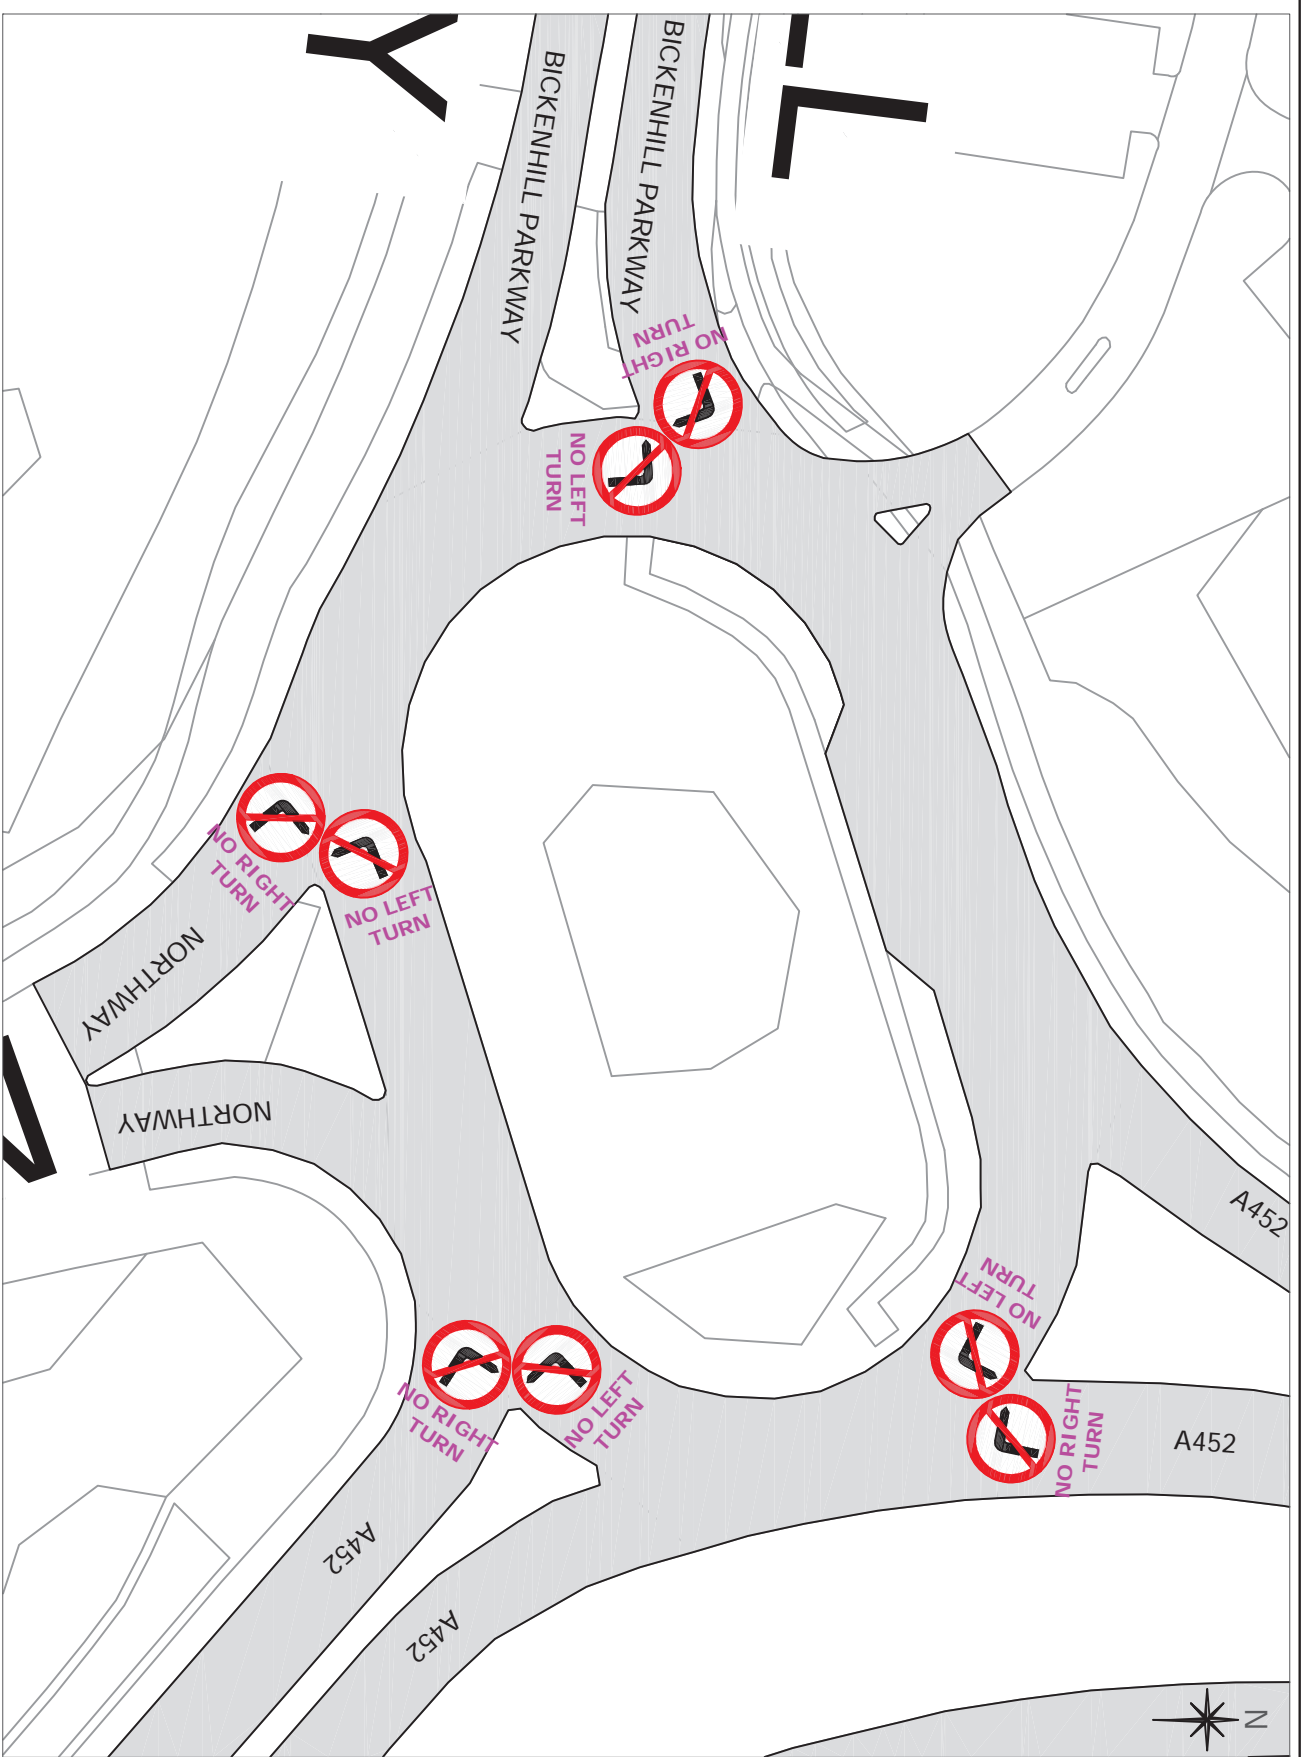

Key
 NB. Description in PINK is for administration purposes only and does not appear on street.

Southill MBC Licence N° 100023139
 Contains Ordnance Survey data © Crown
 Copyright and database right 2025

Notes:
 Proposed 'No Right Turn' and 'No Left Turn' restriction.

Longabout/Roundabout at junction of A452, Bickenhill Parkway and Northway

Bickenhill Ward

Plan No.	9622C	Drawn By:	JW	Checked By:	PT	DO NOT SCALE
Scale	NTS	Date:	19.03.25	OS Ref:		

Southill
 METROPOLITAN
 BOROUGH COUNCIL

ECONOMY & INFRASTRUCTURE DIRECTORATE
 HIGHWAY SERVICES
 COUNCIL HOUSE
 SOUTHILL, WEST MIDLANDS, B91 3DB
 TEL: 0121 704 6000