

Customer Taylor Woodrow

Contract Sprint Scheme

Location Lode Lane,  
Solihull - B91 2HN

Date 12-08-2024

Version/Amendment No. 2

Notes

**Key**

- Traffic Cones
- Pedestrian Barrier
- Traffic Signal
- Pedestrian Traffic Signal
- ▨ Work Area
- ▭ Pedestrian Diversion Route
- ▭ RAMP Kerb Ramp


Crown Copyright. All rights reserved.

Drawing Title:  
HERMITAGE ROAD CIVILS - PHASE 2 IB

Drawing No:  
401222-TWR-HGN-ZZ-DR-SU-0160029

Unauthorised reproduction infringes Crown Copyright and may lead to prosecution or civil proceedings.

|               |                 |                    |
|---------------|-----------------|--------------------|
| Scale:<br>NTS | Drawn by:<br>SB | Approved by:<br>MB |
|---------------|-----------------|--------------------|

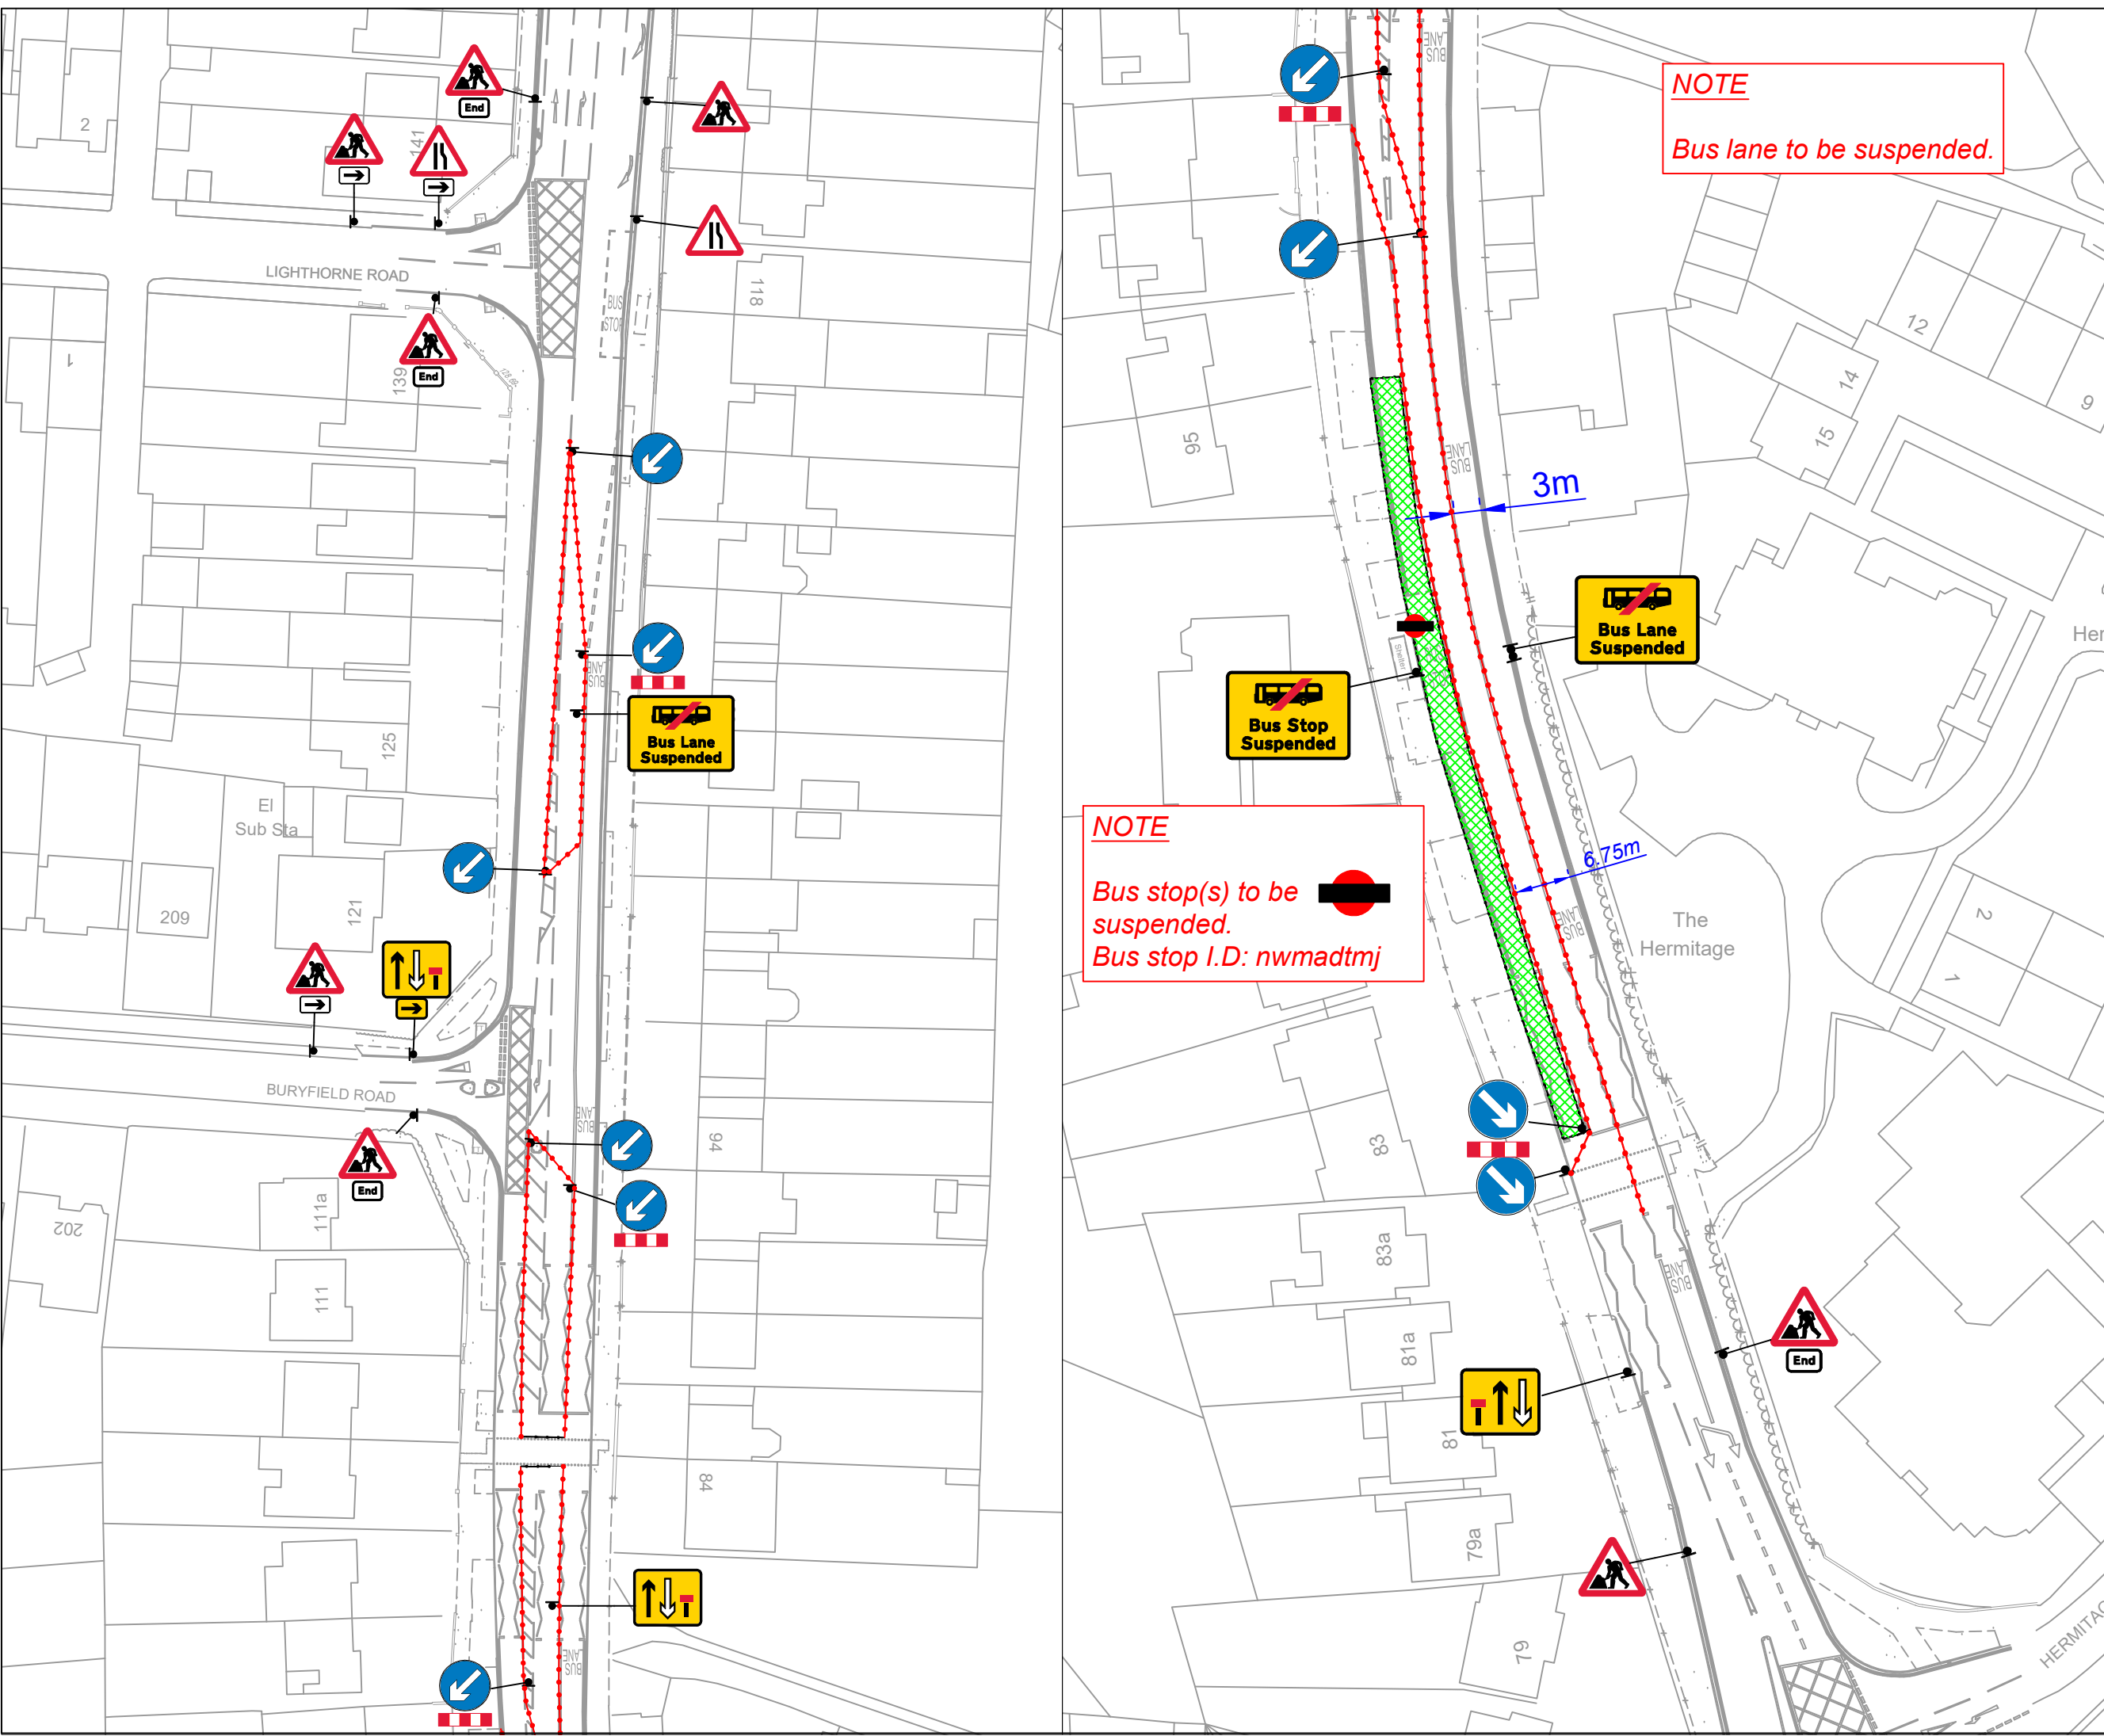

**NOTE**  
Bus lane to be suspended.

**NOTE**  
Bus stop(s) to be suspended.  
Bus stop I.D: nwmadtmj