

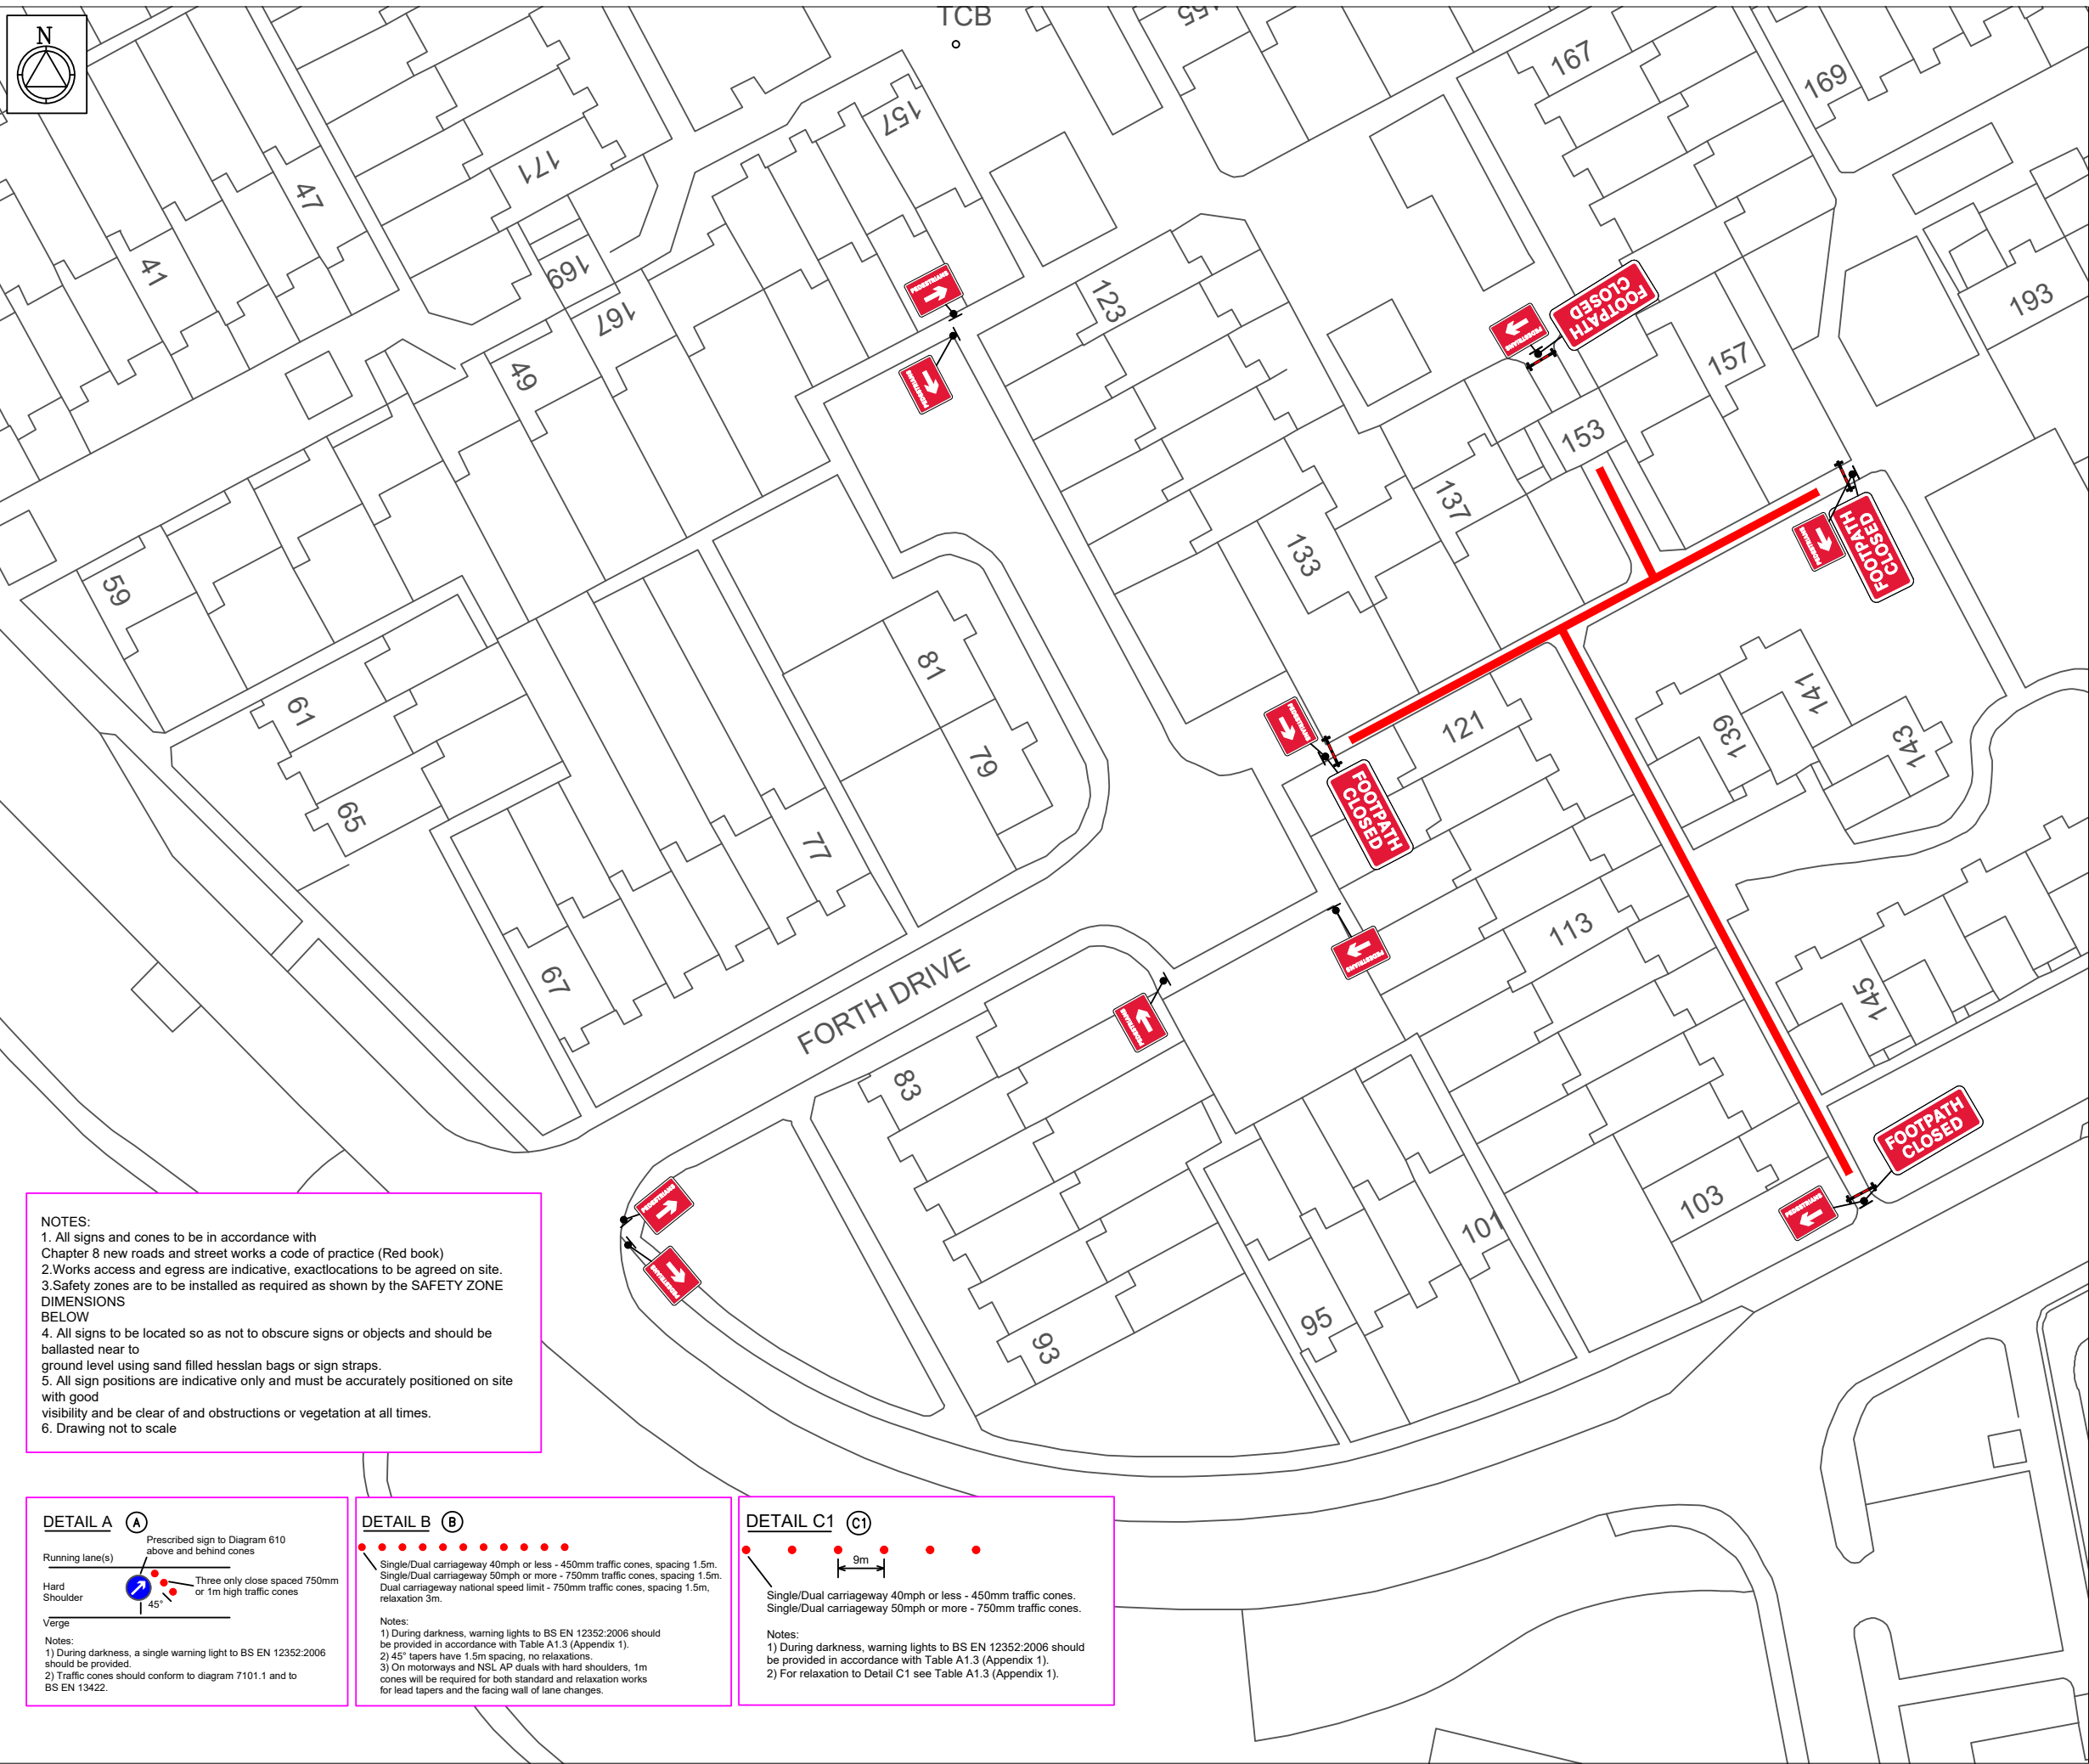
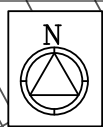
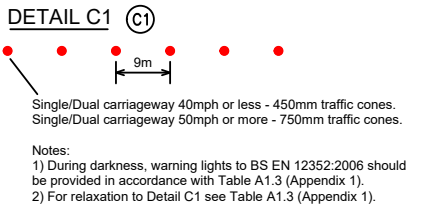


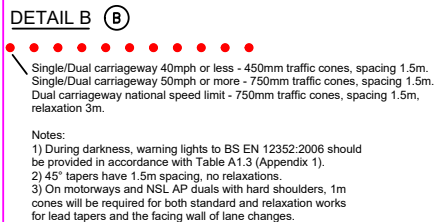

NOTES:
1. All signs and cones to be in accordance with Chapter 8 new roads and street works a code of practice (Red book)
2. Works access and egress are indicative, exact locations to be agreed on site.
3. Safety zones are to be installed as required as shown by the SAFETY ZONE DIMENSIONS BELOW
4. All signs to be located so as not to obscure signs or objects and should be ballasted near to ground level using sand filled hessian bags or sign straps.
5. All sign positions are indicative only and must be accurately positioned on site with good visibility and be clear of and obstructions or vegetation at all times.
6. Drawing not to scale

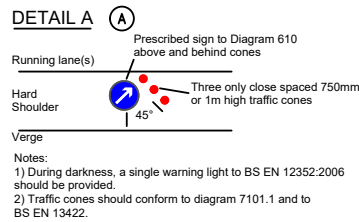

cadrequest@sus.co.uk tmbookings@sus.co.uk

NOTES:

⌘ Traffic sign
● Cone
Work Area
Safety Zone

— Diversion

WORKS ACCESS
WORKS EXIT

Works access/works exit to be risk assessed on site for suitability of location

TRAFFIC MANAGEMENT NOTES

SPEED OF ROAD:	
LONGWAYS:	0.5
SIDEWAYS:	0.5

30

A	35	A	10
B	35	B	10
C	35	C	10
D	35	D	10

CLIENT:



SITE:

109 Forth Dr, Fordbridge, Birmingham B37 6PR

GRID REF: -----

TITLE: FOOTPATH CLOSURE

SCALE AT A3: NTS	DATE: 14/06/2024	DRAWN: JD	CHECKED: JB
DWG NO: WMGA240630 14	REV NO:	001	