









<div> Roadway UK Traffic Management Ltd  A19 Business Park Selby  YO19 6QR  E-mail: info@Roadwayuk.com  www.roadwayuk.com</div>	Customer	Taylor Woodrow		Notes	<div><div>Key</div><div><div><div>••••</div> Traffic Cones</div><div><div>— —</div> Pedestrian Barrier</div><div><div> Traffic Signal</div><div><div> Pedestrian Traffic Signal</div><div><div> Work Area</div><div><div> Pedestrian Diversion Route</div><div><div> Kerb Ramp</div></div></div></div></div></div></div></div>	Crown Copyright. All rights reserved.		
	Contract	Sprint Scheme				Drawing Title: BUS GATE/POPLAR RD SURF (INC MINOR CIVILS)		
	Location	Lode Lane, Solihull B92 8NR				Drawing No: 401222-TWR-HGN-ZZ-DR-SU-0160039		
	Date	05-06-2025				Unauthorised reproduction infringes Crown Copyright and may lead to prosecution or civil proceedings.		
	Version/Amendment No.	2				Scale:	Drawn by:	Approved by:
						NTS	SB	MB



<div><div>Roadway UK Traffic Management Ltd</div><div>A19 Business Park Selby</div><div>YO19 6QR</div><div>E-mail: info@Roadwayuk.com</div><div>www.roadwayuk.com</div></div>	Customer	Taylor Woodrow	Notes	<div>Key<ul style="list-style-type: none"><li>Traffic Cones</li><li>Pedestrian Barrier</li><li>Traffic Signal</li><li>Pedestrian Traffic Signal</li><li>Work Area</li><li>Pedestrian Diversion Route</li><li>RAMP Kerb Ramp</li></ul></div>	Crown Copyright. All rights reserved.		
	Contract	Sprint Scheme			Drawing Title: BUS GATE/POPLAR RD SURF (INC MINOR CIVILS)		
	Location	Lode Lane, Solihull B92 8NR			Drawing No: 401222-TWR-HGN-ZZ-DR-SU-0160039		
	Date	05-06-2025			Unauthorised reproduction infringes Crown Copyright and may lead to prosecution or civil proceedings.		
	Version/Amendment No.	2			Scale: NTS	Drawn by: SB	Approved by: MB



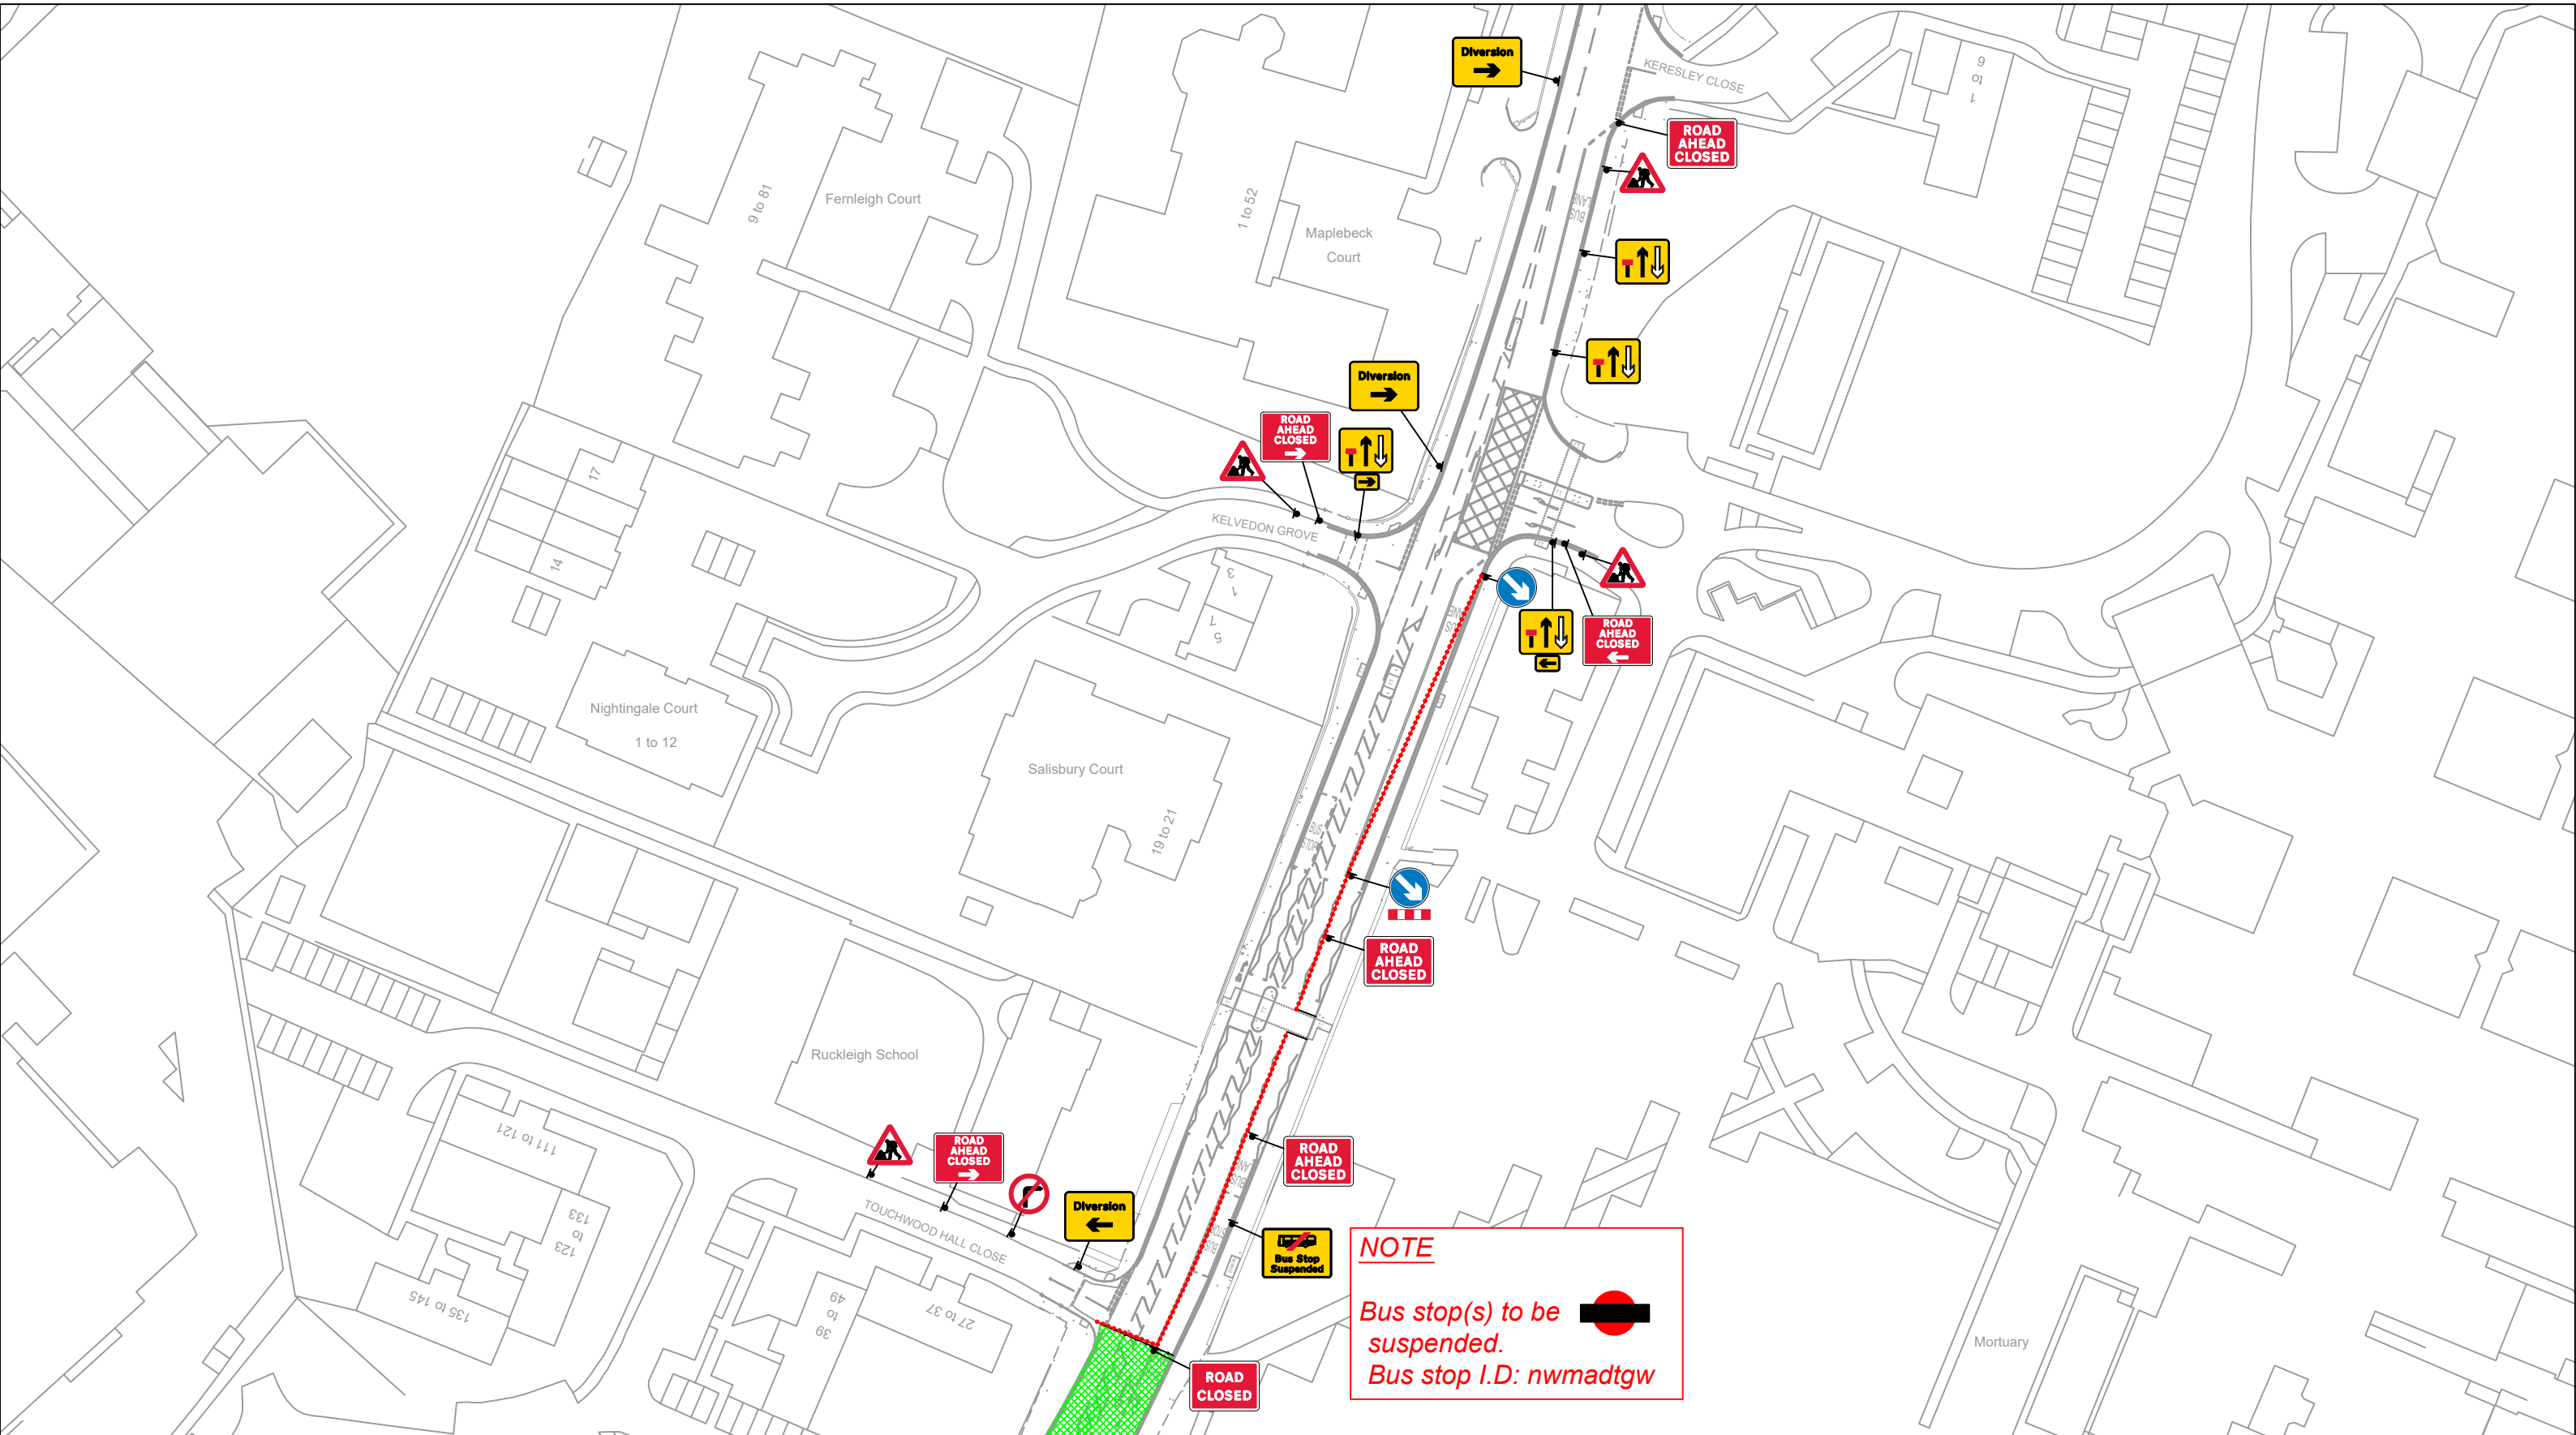