




LOCATION PLAN
SCALE (N.T.S)



EXISTING LAYOUT



PROPOSED LAYOUT *5

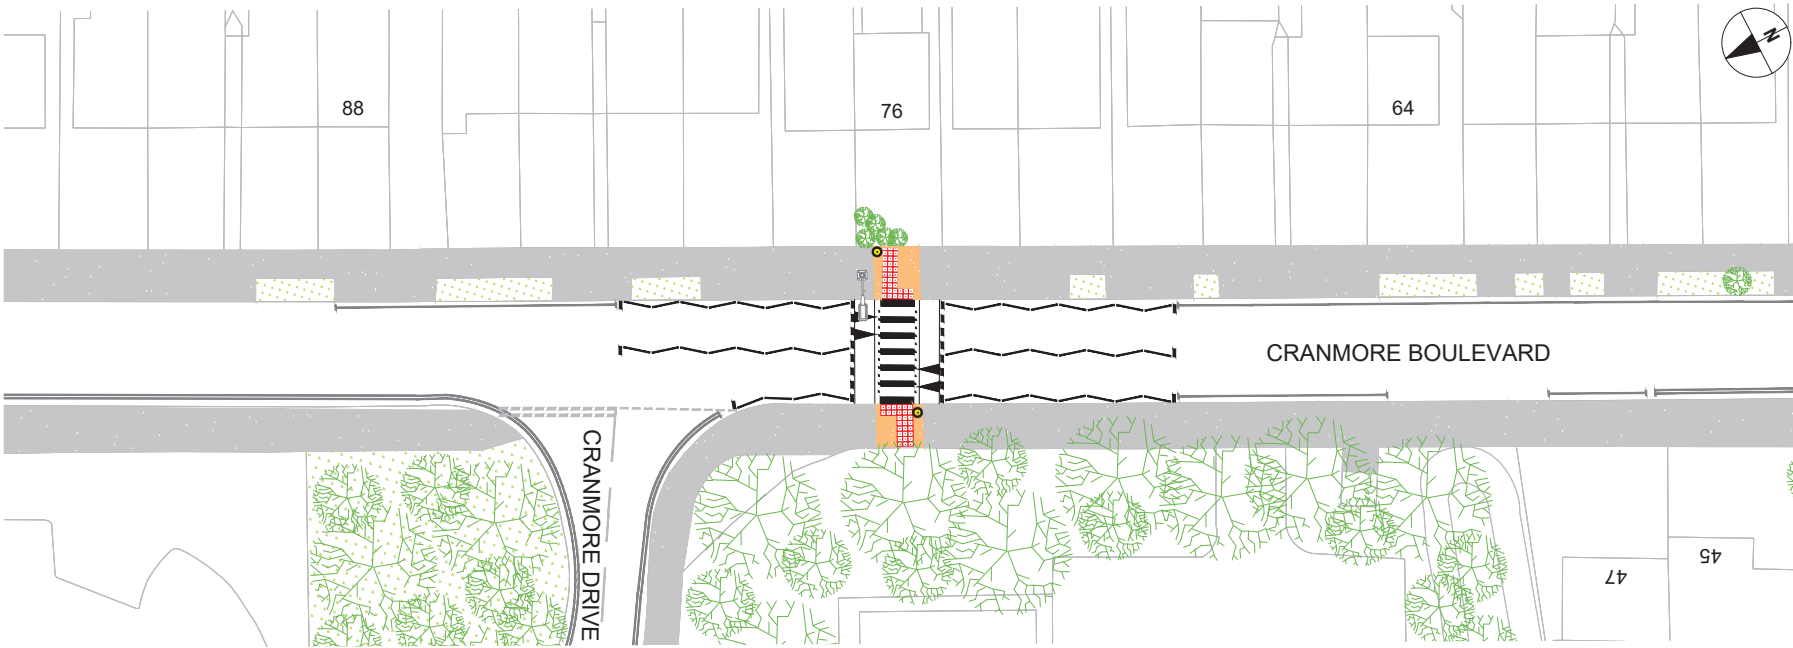

DETAILED LAYOUT
SCALE (1:200)



- Notes
- 1. DO NOT WORK FROM REDUCED DRAWINGS
 - 2. PLEASE REFER TO SCALE AND SIZE SHEET AS INDICATED DIMENSIONS TO BE VERIFIED ON SITE
 - 3. THIS DRAWING SHOULD NOT BE SCALED
 - 4. ONLY PRINT IN COLOUR
 - 5. INDICATIVE LAYOUT ONLY

KEY

- PROPOSED FOOTWAY CONSTRUCTION
- EXISTING FOOTWAY
- EXISTING GRASS VERGE
- PROPOSED RED BLISTER TACTILE PAVING
- PROPOSED BELISHA BEACON
- EXISTING TREES
- EXISTING LIGHTING COLUMNS

REV	BY	DESCRIPTION	CHECKED	APPROVED	DATE

SOLIHULL MBC LICENSE NO. 100023139
CONTAINS ORDINANCE SURVEY DATA © CROWN COPYRIGHT AND DATABASE RIGHT 2024

Solihull
METROPOLITAN
BOROUGH COUNCIL

HIGHWAY INFRASTRUCTURE
ECONOMY & INFRASTRUCTURE
COUNCIL HOUSE, MANOR SQUARE
SOLIHULL, B91 3QB
HIGHWAYS@SOLIHULL.GOV.UK
0121-704-6000

Status
FOR INFORMATION

Project Title
**CRANMORE BOULEVARD
PROPOSED RAISED ZEBRA
CROSSING**

Drawing Title
CONSULTATION PLAN

Scale	Date	Drawn-by	Checked-by	Approved-by	Rev
AS SHOWN	14/04/24	ER	MD	PS	
Drawing Number	236215-SMBC-DR-P-001				