





EXISTING LAYOUT



PROPOSED LAYOUT \*5

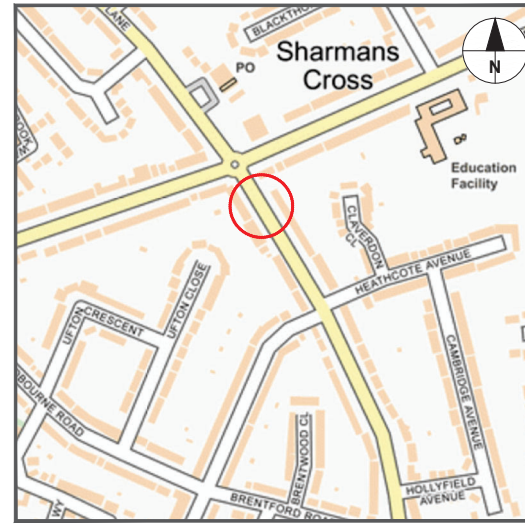

LOCATION PLAN  
SCALE (N.T.S)

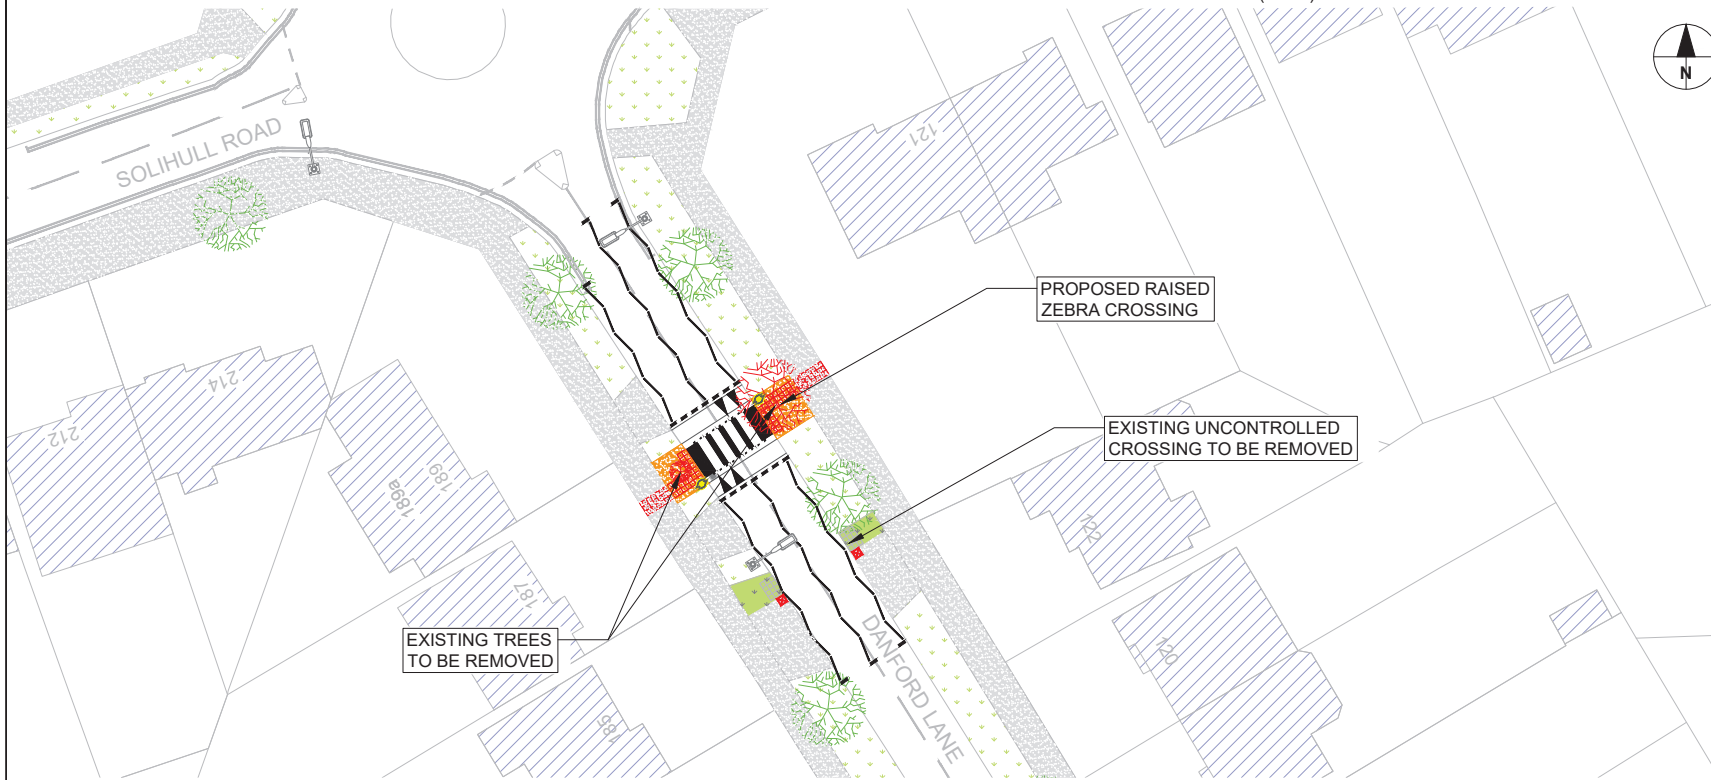

DETAILED LAYOUT  
SCALE (1:200)

- Notes
1. PLEASE REFER TO SCALE AND SIZE SHEET AS INDICATED DIMENSIONS TO BE VERIFIED ON SITE
  2. THIS DRAWING SHOULD NOT BE SCALED
  3. ANY DISCREPANCIES SHOULD BE REFERRED TO THE ENGINEER PRIOR TO WORK BEING PUT IN HAND
  4. ONLY PRINT IN COLOUR
  5. INDICATIVE LAYOUT ONLY

- KEY:
- PROPOSED FOOTWAY CONSTRUCTION
  - EXISTING FOOTWAY
  - EXISTING GRASS VERGE
  - PROPOSED GRASS VERGE
  - PROPOSED RED BLISTER TACTILE PAVING
  - PROPOSED BELISHA BEACON
  - EXISTING TREES
  - EXISTING TREES TO BE REMOVED
  - EXISTING LIGHTING COLUMNS
  - EXISTING BOLLARD TO BE REMOVED

REV	BY	DESCRIPTION	CHECKED	APPROVED	DATE

SOLIHULL MBC LICENSE NO. 100023139  
CONTAINS ORDNANCE SURVEY DATA © CROWN COPYRIGHT AND  
DATABASE RIGHT 2025



Status  
**FOR INFORMATION**

Project Title  
**DANFORD LANE  
RAISED ZEBRA CROSSING**

Drawing Title  
**CONSULTATION PLAN**

Scale	Date	Drawn-by	Checked-by	Approved-by	Rev
1:200 @A1	16/06/25	JB	MD	PS	
Drawing Number					
236216-SMBC-GEN-DR-P-0001					C01