


LOCATION PLAN
SCALE (N.T.S)



EXISTING LAYOUT



PROPOSED LAYOUT *5

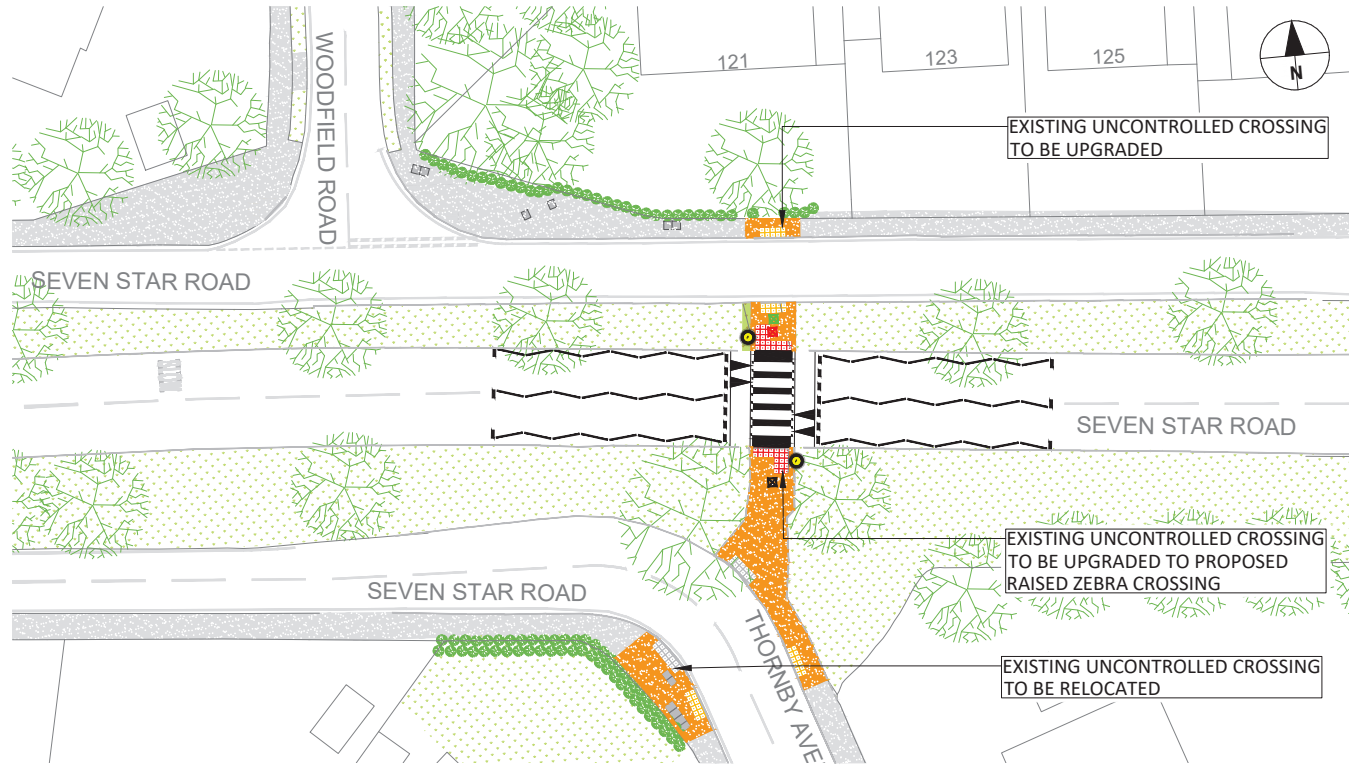

DETAILED LAYOUT
SCALE (1:200)



- Notes
1. DO NOT WORK FROM REDUCED DRAWINGS
 2. PLEASE REFER TO SCALE AND SIZE SHEET AS INDICATED DIMENSIONS TO BE VERIFIED ON SITE
 3. THIS DRAWING SHOULD NOT BE SCALED
 4. ONLY PRINT IN COLOUR
 5. INDICATIVE LAYOUT ONLY

KEY

- EXISTING FOOTWAY
- EXISTING GRASS VERGE
- PROPOSED GRASS VERGE
- PROPOSED FOOTWAY CONSTRUCTION
- PROPOSED RED BLISTER TACTILE PAVING
- PROPOSED BUFF BLISTER TACTILE PAVING
- PROPOSED BELISHA BEACON
- EXISTING TREES
- EXISTING BOLLARD
- PROPOSED BOLLARD
- EXISTING BOLLARD TO BE REMOVED

REV	BY	DESCRIPTION	CHECKED	APPROVED	DATE

SOLIHULL MBC LICENSE NO. 100023139
CONTAINS ORDINANCE SURVEY DATA © CROWN COPYRIGHT AND DATABASE RIGHT 2025



Status

FOR INFORMATION

Project Title

A41 CORRIDOR SAFER
ROADS FUND

Drawing Title

A41 WARWICK ROAD - SEVEN
STAR ROAD
CONSULTATION PLAN

Scale 1:200 @A1	Date 25/02/25	Drawn-by CAB	Checked-by MD	Approved-by PS
Drawing Number 236096-SMBC-GEN-DR-P-0006				Rev P01