


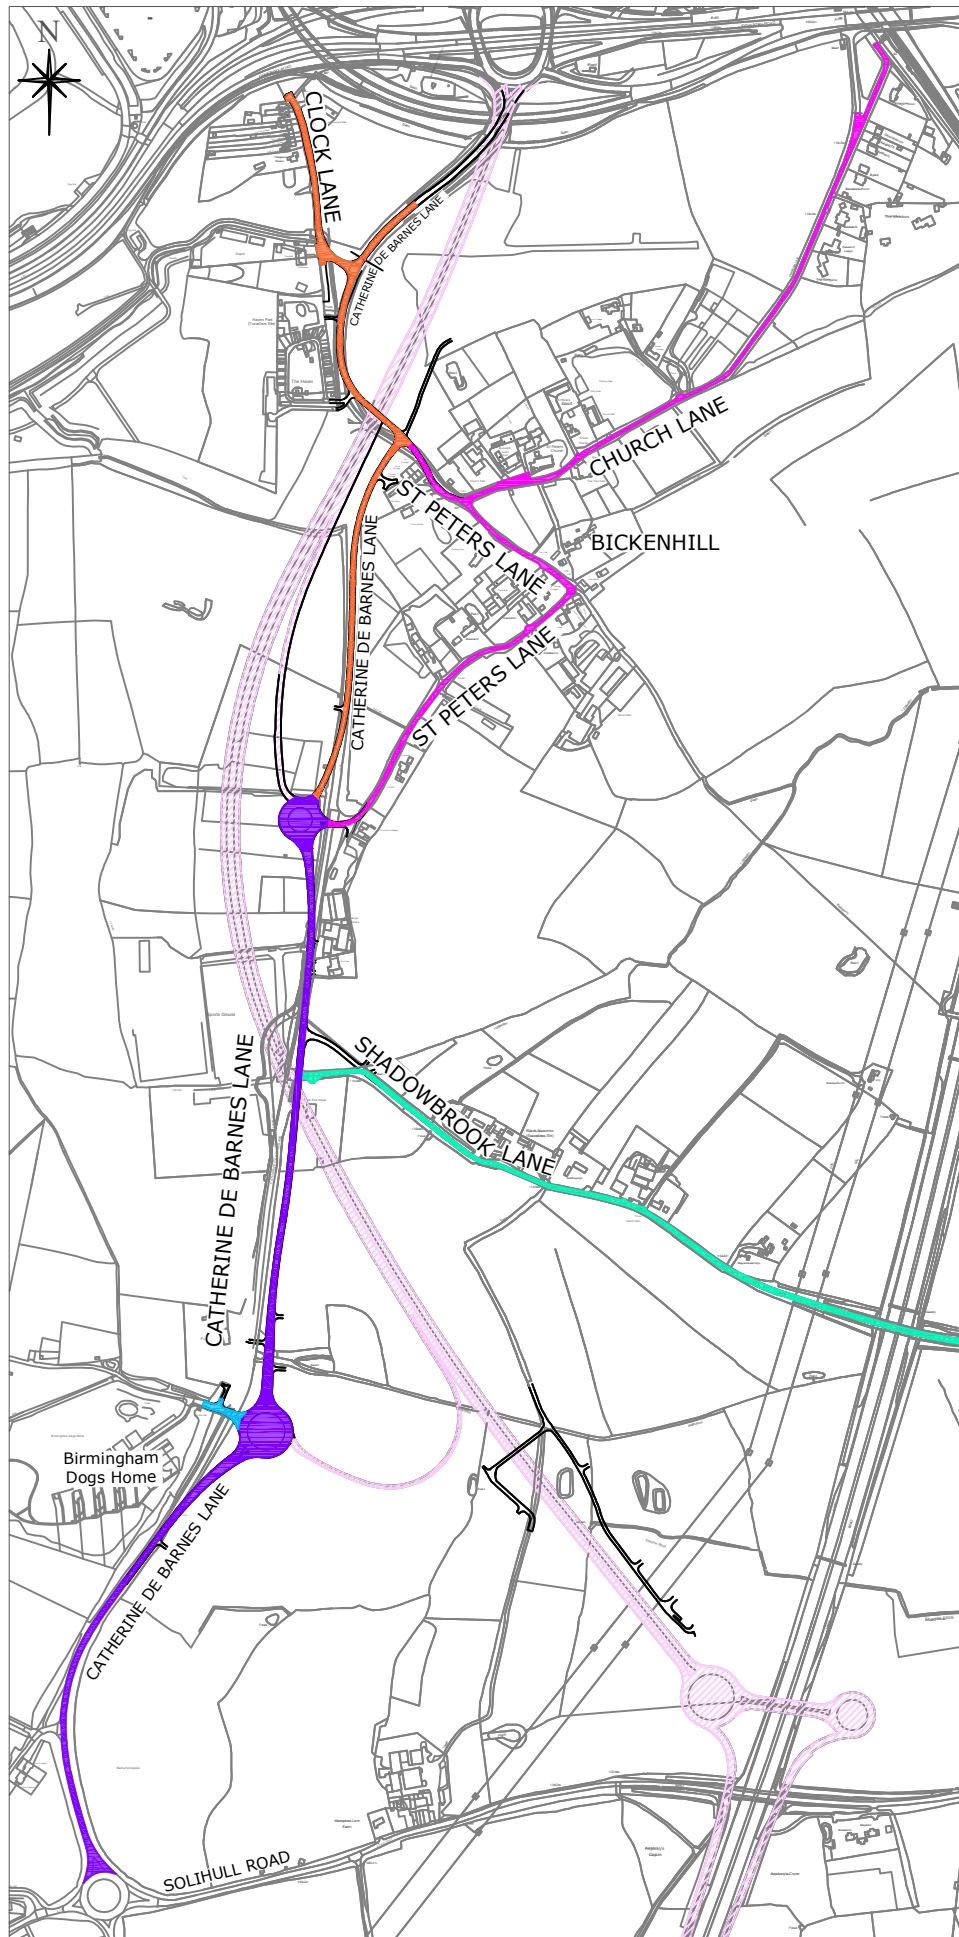

Notes.  
Catherine De Barnes Lane,  
Bickenhill  
Speed limits

|                  |                          |
|------------------|--------------------------|
| Job Name.        |                          |
| Job No. 9615     | Drawn By: JW             |
| Plan No. 9615-SL | Scale NTS                |
| Checked By: PT   | DO NOT SCALE<br>A4 Frame |
| Date 06.06.25    | OS Ref: •                |