


Key

- Proposed 7.5t weight limit.
- Existing 7.5t weight limit.



Key

- Proposed prohibition of driving, access only.
- Proposed prohibition of driving of all motor vehicles, pedestrians and cyclists
- Proposed prohibition of driving of all motor vehicles.

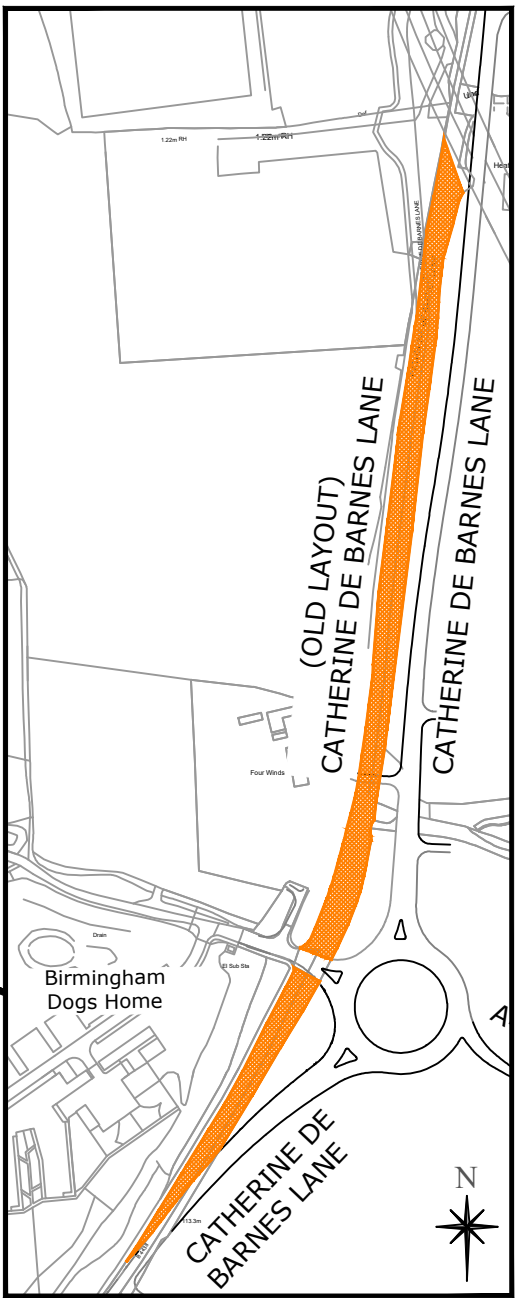

Solihull MBC Licence N° 100023139
Contains Ordnance Survey data © Crown
Copyright and database right 2025

Notes.
Catherine De Barnes Lane, Bickenhill
Proposed Moving Traffic Order Restrictions

	Drawn By: JW	Checked By: PT	DO NOT SCALE
Plan No. 9615b	Scale NTS	Date: 17.06.25	OS Ref :



Solihull
METROPOLITAN
BOROUGH COUNCIL

ECONOMY & INFRASTRUCTURE DIRECTORATE
HIGHWAY SERVICES
COUNCIL HOUSE
SOLIHULL, WEST MIDLANDS, B91 3QB
TEL: 0121 704 6000