


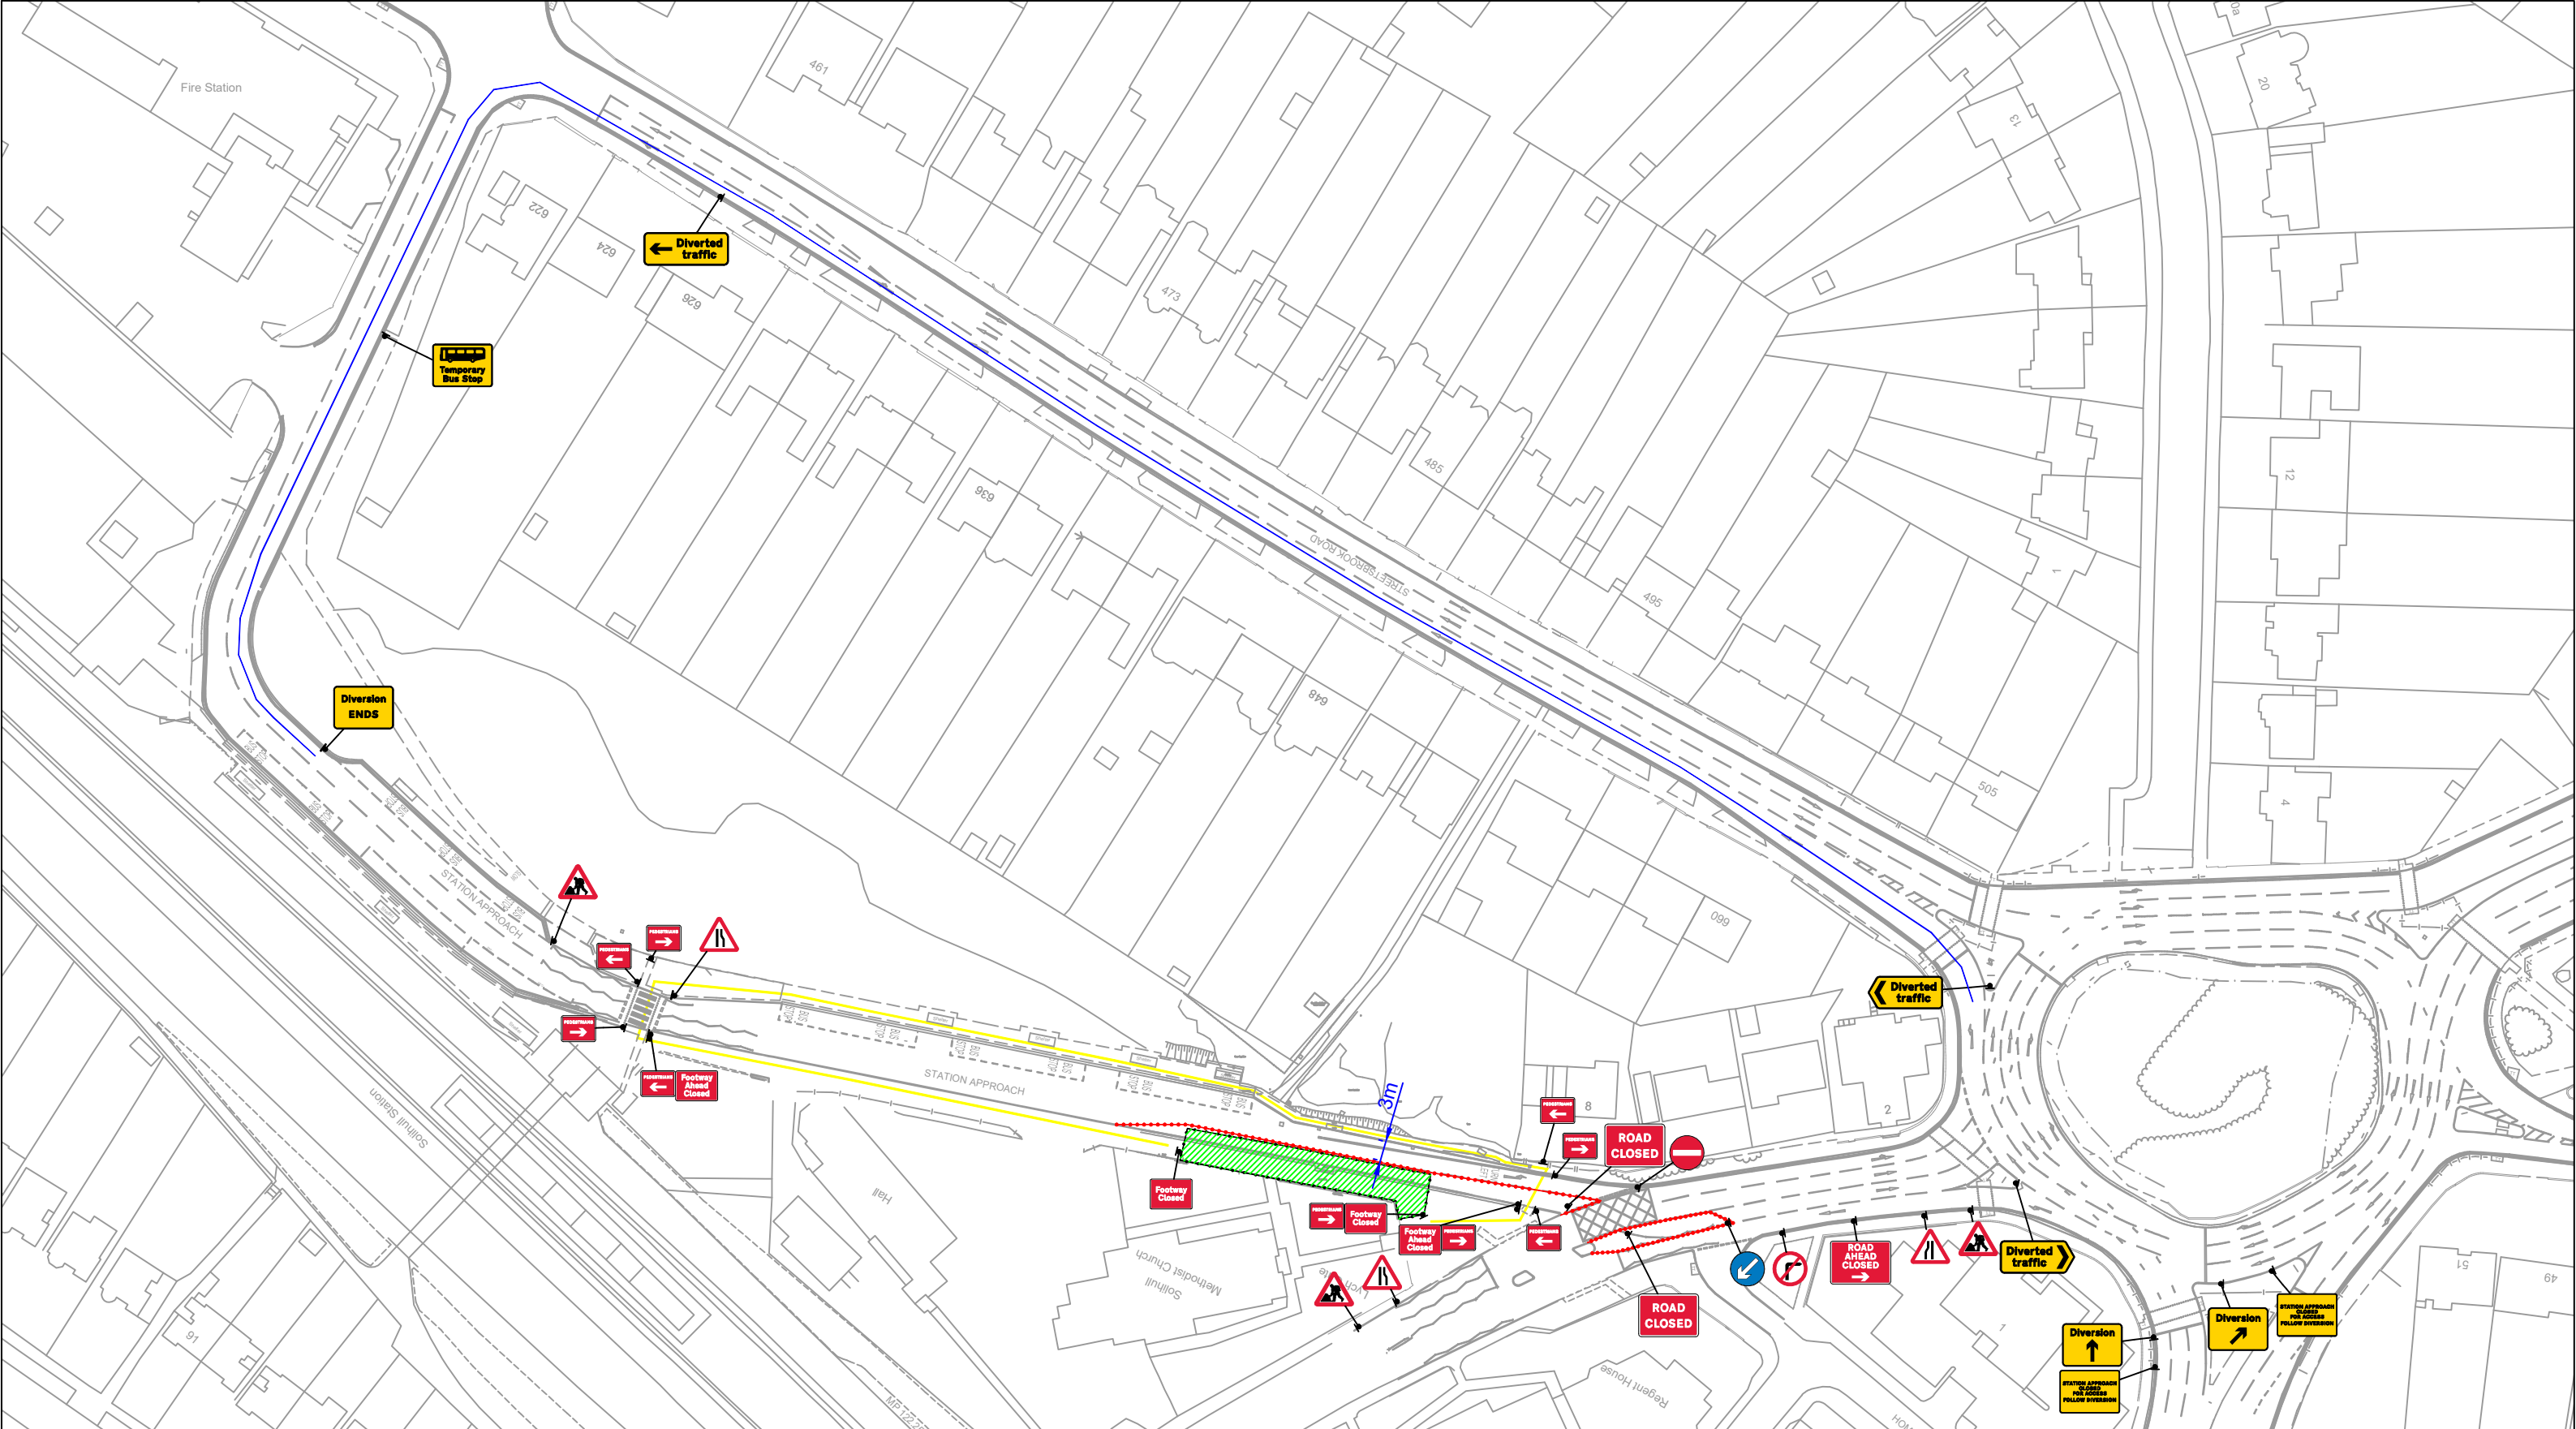

ROADWAY TRAFFIC MANAGEMENT Roadway UK Traffic Management Ltd A19 Business Park Selby YO19 6QR E-mail: info@Roadwayuk.com www.roadwayuk.com	Customer	Taylor Woodrow	Notes	Key - Traffic Cones - Pedestrian Barrier - Traffic Signal - Pedestrian Traffic Signal - Work Area - Vehicular Diversion Route - Pedestrian Diversion Route - Kerb Ramp	Crown Copyright. All rights reserved.		
	Contract	Sprint Scheme			Drawing Title: SOLIHULL STATION CIVILS - PHASE 1 PED CROSSING		
	Location	Station Road, Solihull B91 3TG			Drawing No: 401222-TWR-HGN-ZZ-DR-SU-0160040		
	Date	09-12-2024			Unauthorised reproduction infringes Crown Copyright and may lead to prosecution or civil proceedings.		
	Version/Amendment No.	2			Scale:	Drawn by:	Approved by:
					NTS	SB	MB