


THIS MAP IS REPRODUCED FROM ORDNANCE SURVEY MATERIAL WITH THE PERMISSION OF ORDNANCE SURVEY ON BEHALF OF THE CONTROLLER OF HER MAJESTY'S STATIONERY OFFICE © CROWN COPYRIGHT 2014. UNCORRECTED REPRODUCTION INFRINGES CROWN COPYRIGHT AND MAY LEAD TO PROSECUTION AND CIVIL PROCEEDINGS. ALL RIGHTS RESERVED.

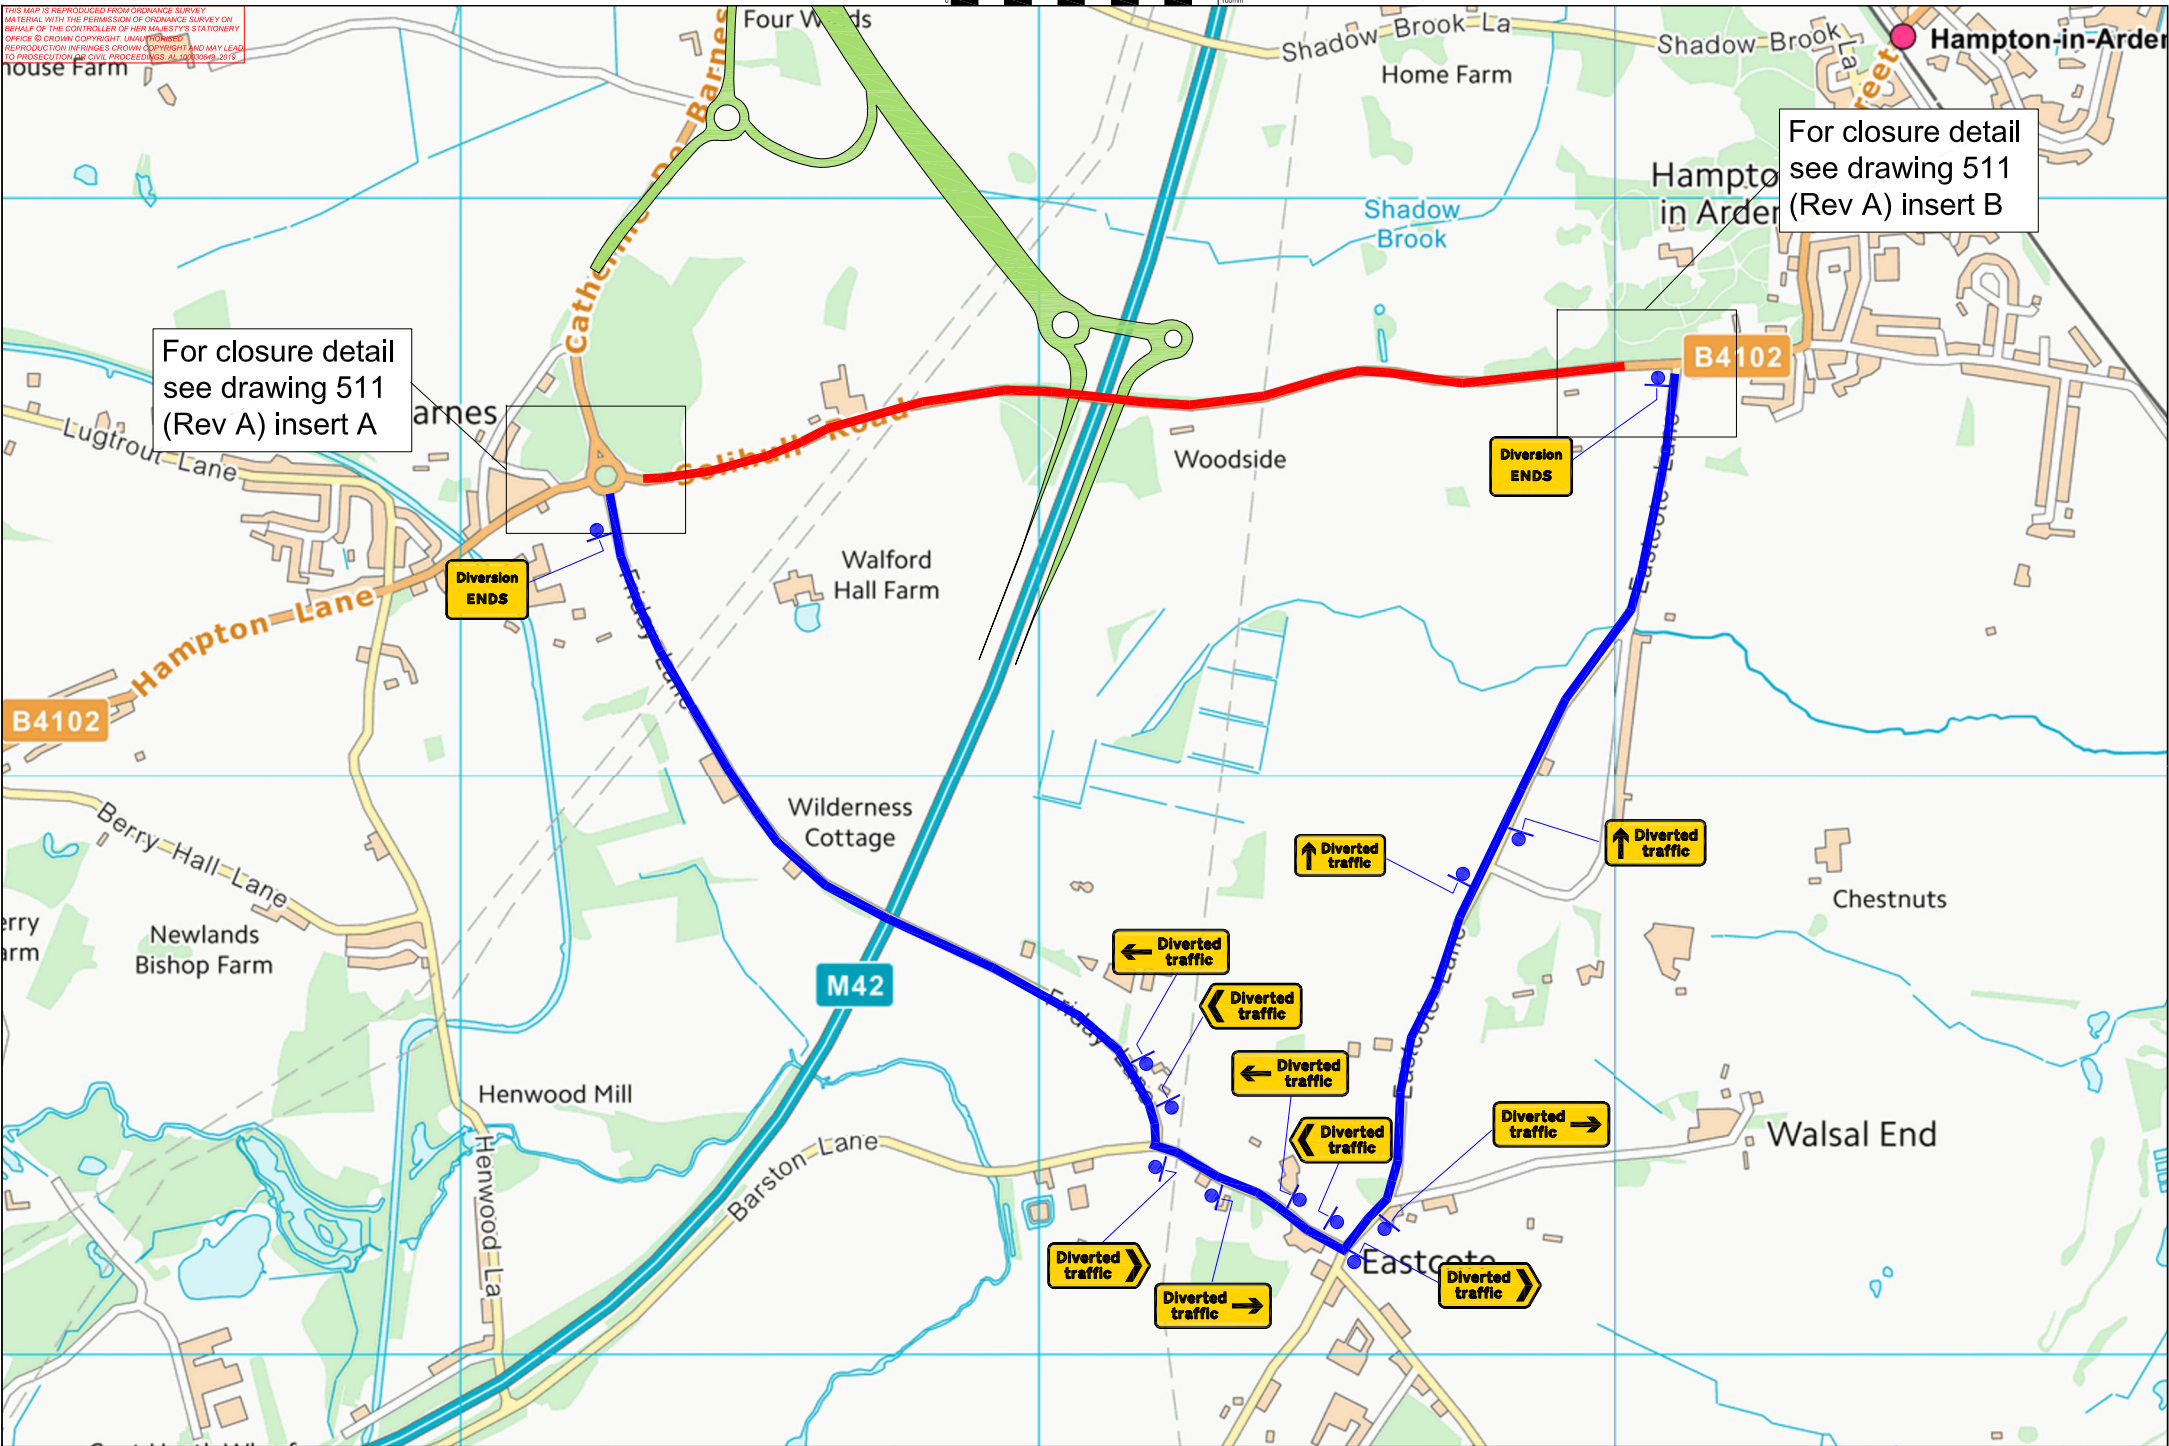

AGENT 	HWM Traffic Management Forbridge Lane Blackwell Derbyshire DE86 5UY Tel: 01773 813213 Email: traffic@hwm.co.uk www.hwm.co.uk	CLIENT SKANSKA.PNG	SCHEME NAME M42 JUNCTION 6	DRAWING TITLE Solihull Road full closure Diversion overview	DESIGN : M SLUDDS SNR	DRAWING STATUS					DRAWING NUMBER: PROJECT ORIGINATOR VOLUME HE551485 - SKAG - TTM	HWM REF: HWM/TM/C2464-0510	
					CHECK: B DONAGHUE	WORKING DRAWING							
					APPD: O HAYES	PRELIMINARY DRAWING							
					DATE: 04/08/2025	FOR ISSUE	REV	DETAILS	CHKD	APPD			DATE
					SUITABILITY: AS-BUILT	AS-BUILT	STATUS	SUITABILITY	ORIG DRAWING SIZE: A1	DIMENSIONS:			
FOR INTERNAL REVIEW / COMMENT	SHEET: 1 OF 1	S3	SCALE:	COPYRIGHT © HWM			LOCATION TYPE ROLE NUMBER						