


Key:			
	Works Area		Temporary Traffic Signal
	Closure	()	Stop & Go Board
	Vehicular Diversion Route		Temporary Ped Signal
-*-	Ped Diversion Route	•	Existing Bus Stop
•	Cone	•	Temporary Sign
•	Datum Point	+-+	Pedestrian Barrier

Min length of longways clearance (L)	0.5m
Min width of sideways safety zone (S)	0.5m

Site information:							
NSG	Dickens Heath Road, Dickens Heath, Solihull						
Local Authority	Solihull						
USRN	35005105						
Road Type	Sing	le lane carriagewa	riageway Road Width See Dw			Dwg	
Works Location	X:41	1435		Y:276662			
Surveyed	X	Bus Stop(s)		•	Parked Vehic		X
Perm Signals	X	Controlled Crossing)	K	Cycle Lanes		X

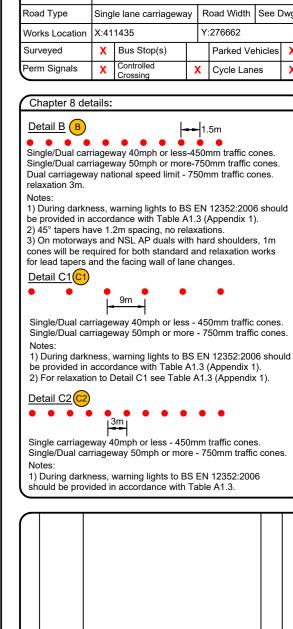



total traffic & event management solutions Old Arden Brickworks | Bickenhill | Solihull | West Midlands | B92 0DY t +44 (0)800 819 9001 | f +44 (0)1675 442507 info@traffixuk.com | www.traffixuk.com

Traffic Manage	ment					
Drawing title: Proposed Road Closure Dickens Heath Road Dickens Heath, Solihull B90 1QG						
Date: 30/07/2025	Scale: NTS	Paper: A2				
Drawn:	Checked:	Approve				

002

This drawing is copyright & the property of Traffix & must not be copied in whole or in part without their written permission. Copyright is reserved. © This drawing must not be scaled.

The Contractor is to report all discrepancies & errors to the Contract Manage