




LOCATION PLAN
SCALE (N.T.S)



EXISTING LAYOUT



PROPOSED LAYOUT *5

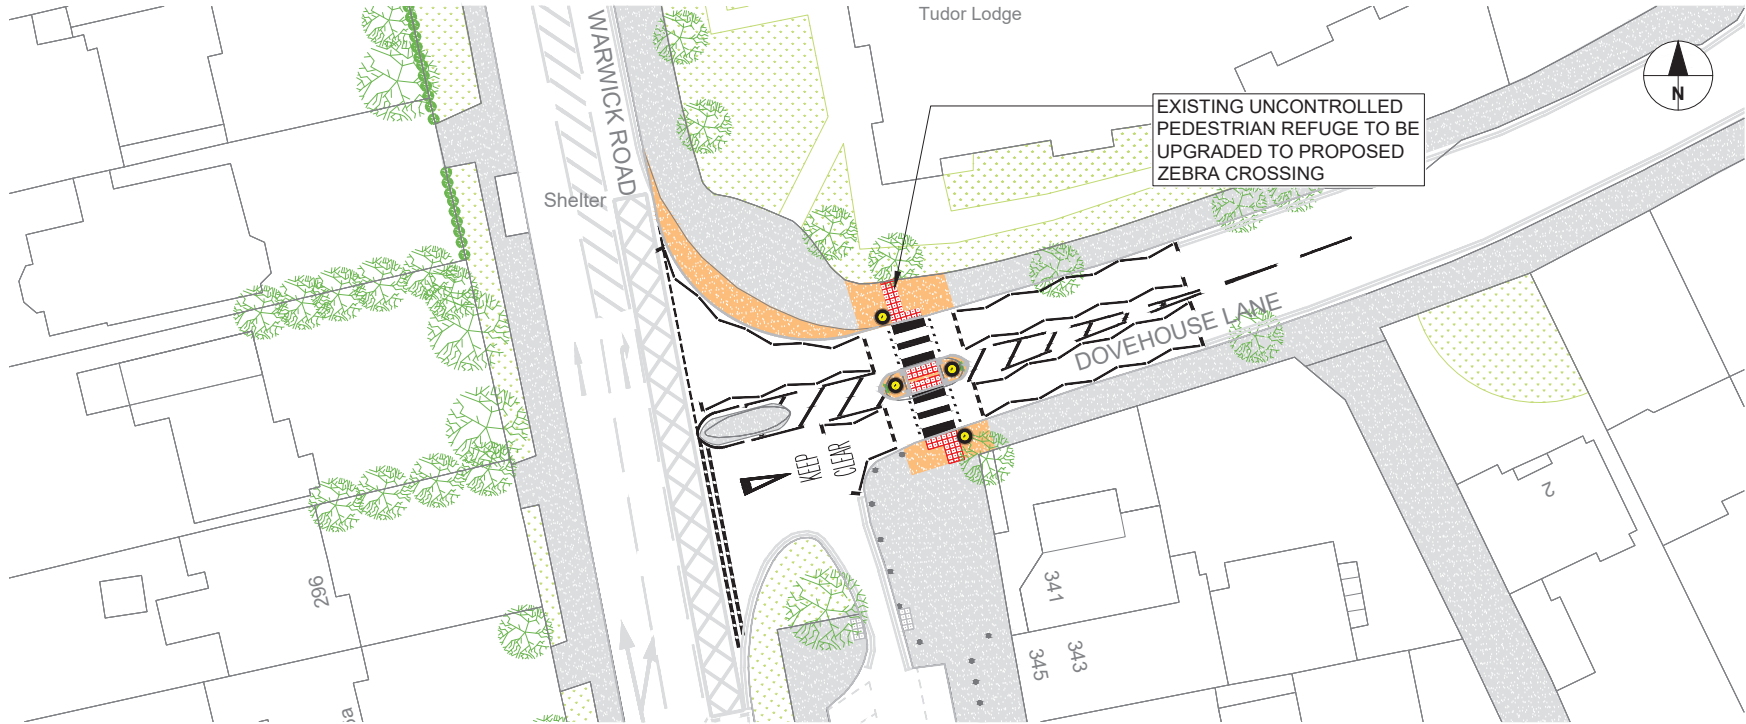

DETAILED LAYOUT
SCALE (1:200)



- Notes
1. DO NOT WORK FROM REDUCED DRAWINGS
 2. PLEASE REFER TO SCALE AND SIZE SHEET AS INDICATED DIMENSIONS TO BE VERIFIED ON SITE
 3. THIS DRAWING SHOULD NOT BE SCALED
 4. ONLY PRINT IN COLOUR
 5. INDICATIVE LAYOUT ONLY

KEY

- EXISTING FOOTWAY
- EXISTING GRASS VERGE
- PROPOSED FOOTWAY CONSTRUCTION
- PROPOSED RED BLISTER TACTILE PAVING
- PROPOSED BELISHA BEACON
- EXISTING TREES
- PROPOSED WHITE LINING

| REV | BY | DESCRIPTION | CHECKED | APPROVED | DATE |
|-----|----|-------------|---------|----------|------|
| | | | | | |
| | | | | | |
| | | | | | |

SOLIHULL MBC LICENSE NO. 100023139
CONTAINS ORDINANCE SURVEY DATA © CROWN COPYRIGHT AND DATABASE RIGHT 2025



HIGHWAY INFRASTRUCTURE
ECONOMY & INFRASTRUCTURE
COUNCIL HOUSE, MANOR SQUARE
SOLIHULL B91 3QB
HIGHWAYS@SOLIHULL.GOV.UK
0121-704-6000

Status
FOR INFORMATION

Project Title
**A41 CORRIDOR SAFER
ROADS FUND**

Drawing Title
**A41 WARWICK ROAD -
DOVEHOUSE LANE
CONSULTATION PLAN**

| Scale | Date | Drawn-by | Checked-by | Approved-by | Rev |
|---------------------------|----------|----------|------------|-------------|-----|
| 1:200 @A1 | 19/08/25 | CAB | JB | MD | |
| Drawing Number | | | | | |
| 236096-SMBC-GEN-DR-P-0004 | | | | | P01 |