


LOCATION PLAN  
SCALE (N.T.S)




EXISTING LAYOUT



PROPOSED LAYOUT \*5

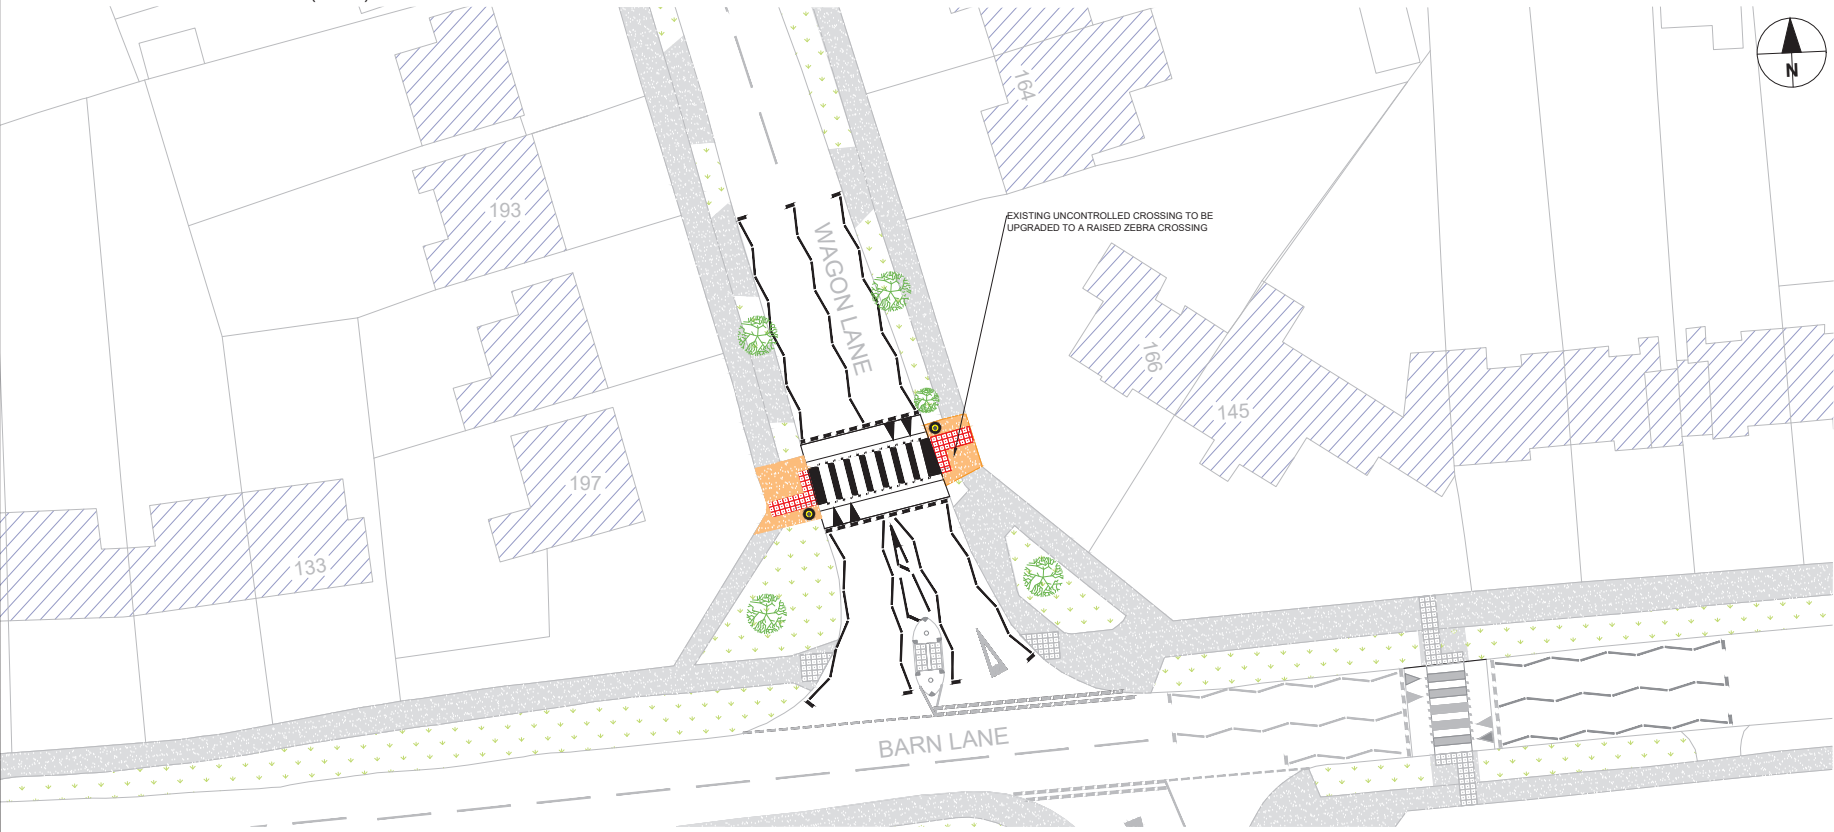

DETAILED LAYOUT  
SCALE (1:200)

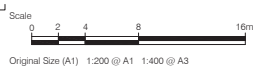

- Notes
1. PLEASE REFER TO SCALE AND SIZE SHEET AS INDICATED DIMENSIONS TO BE VERIFIED ON SITE
  2. THIS DRAWING SHOULD NOT BE SCALED
  3. ANY DISCREPANCIES SHOULD BE REFERRED TO THE ENGINEER PRIOR TO WORK BEING PUT IN HAND
  4. ONLY PRINT IN COLOUR
  5. INDICATIVE LAYOUT

KEY

- EXISTING FOOTWAY
- EXISTING GRASS VERGE
- PROPOSED RED BLISTER TACTILE PAVING
- PROPOSED BELUSHA BEACON
- EXISTING TREES
- PROPOSED WHITE LINING
- PROPOSED FOOTWAY CONSTRUCTION

REV	BY	DESCRIPTION	CHECKED	APPROVED	DATE
A	RH	FOR CONSULTATION	MD	DW	20/08/25

SOLIHULL MBC LICENSE NO. 100023139  
CONTAINS ORDINANCE SURVEY DATA © CROWN COPYRIGHT AND DATABASE RIGHT 2025



HIGHWAY INFRASTRUCTURE  
ECONOMY & INFRASTRUCTURE  
COUNCIL HOUSE, MANOR SQUARE  
SOLIHULL, B91 3QB  
HIGHWAYS@SOLIHULL.GOV.UK  
0121-704-6000

Status  
**FOR INFORMATION**

Project Title  
**WAGON LANE - PROPOSED  
RAISED ZEBRA CROSSING**

Drawing Title  
**CONSULTATION PLAN**

Scale	Date	Drawn-by	Checked-by	Approved-by
1:200 @A1	20/08/24	RH	MD	DW
Drawing Number				Rev
236218-SMBC-GEN-DR-P-0001				A